


SECTION A-A

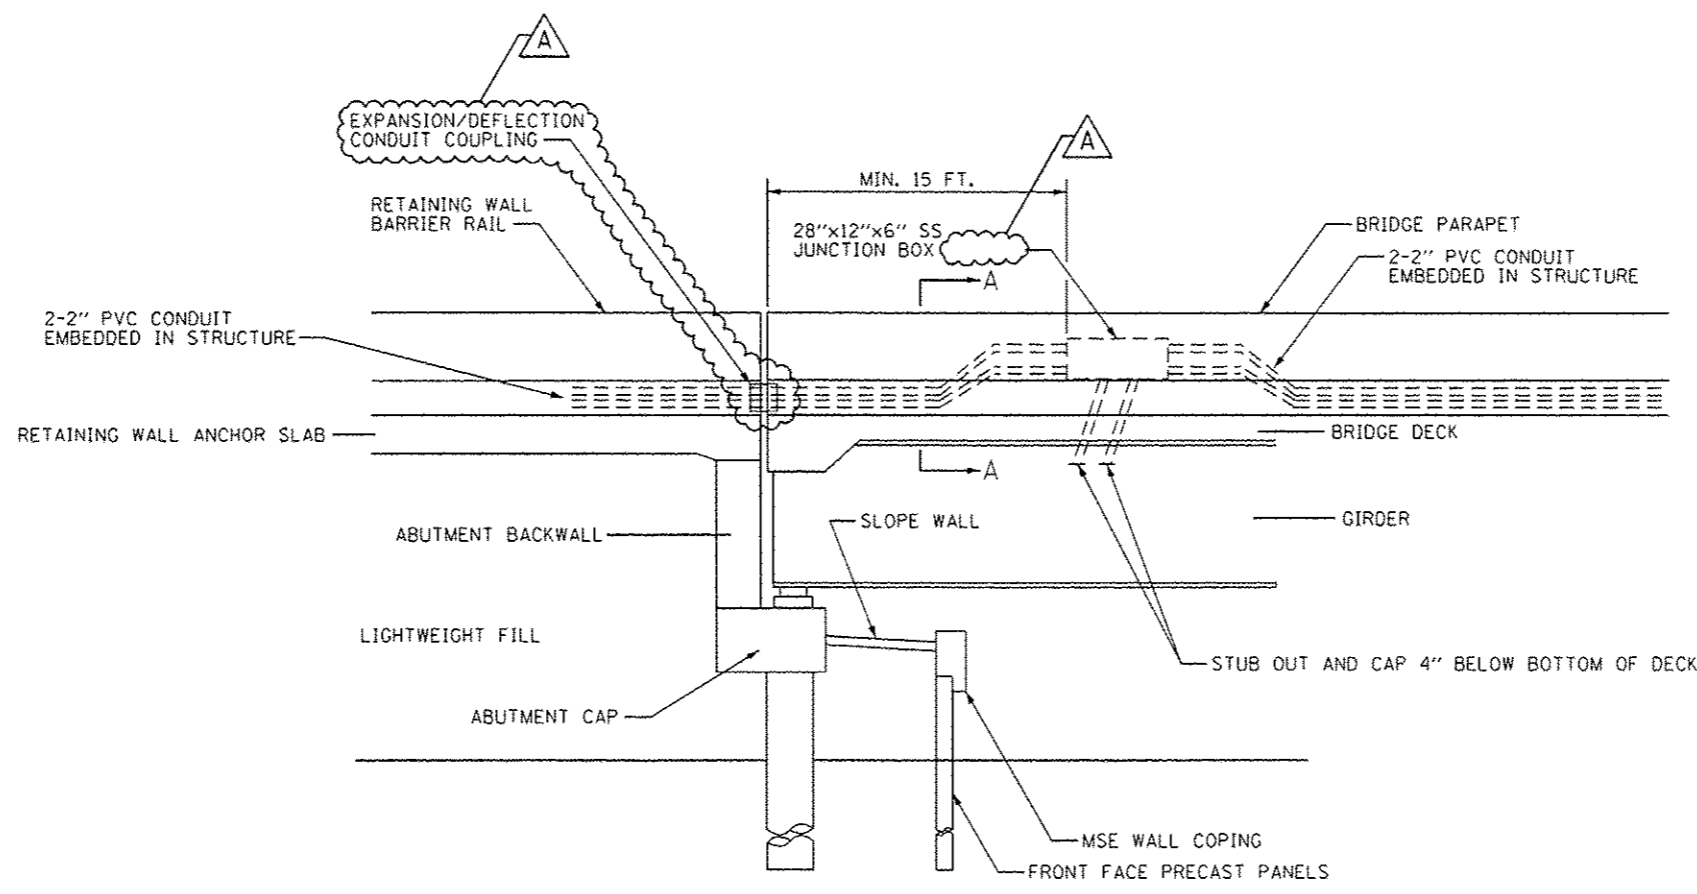

ABUTMENT WALL DETAIL

FILE PATH: C:\Users\jgarcia\Documents\AECOM\Projects\60W28\Roadway\Sheets\60W28_Contract\0160W28-sh-115-89C



D168428-sh-115-89C	DESIGNED - GWS	REVISED - 5/27/2014
USER NAME: jgarcia	DRAWN - CAM	REVISED -
PLOT SCALE: 1/8" = 1'-0"	CHECKED - JDG	REVISED -
PLOT DATE: 5/21/2014	DATE - 04/28/14	REVISED -

STATE OF ILLINOIS
DEPARTMENT OF TRANSPORTATION

ITS DETAILS
ABUTMENT WALL AND RETAINING WALL DETAIL

F.A.I. RTE.	SECTION	COUNTY	TOTAL SHEETS	SHEET NO.
90/94/290	2013-010R	COOK	747	316C
CONTRACT NO. 60W28				
ILLINOIS FED. AID PROJECT				

SCALE: NO SCALE SHEET 9C OF 9 SHEETS STA. TO STA.