


**CONCRETE BARRIER TRANSITION - DETAIL "1"**

SCALE: NONE


STA 1806+40.00 TO STA 1806+55.00 (PR @ RAMP NW)

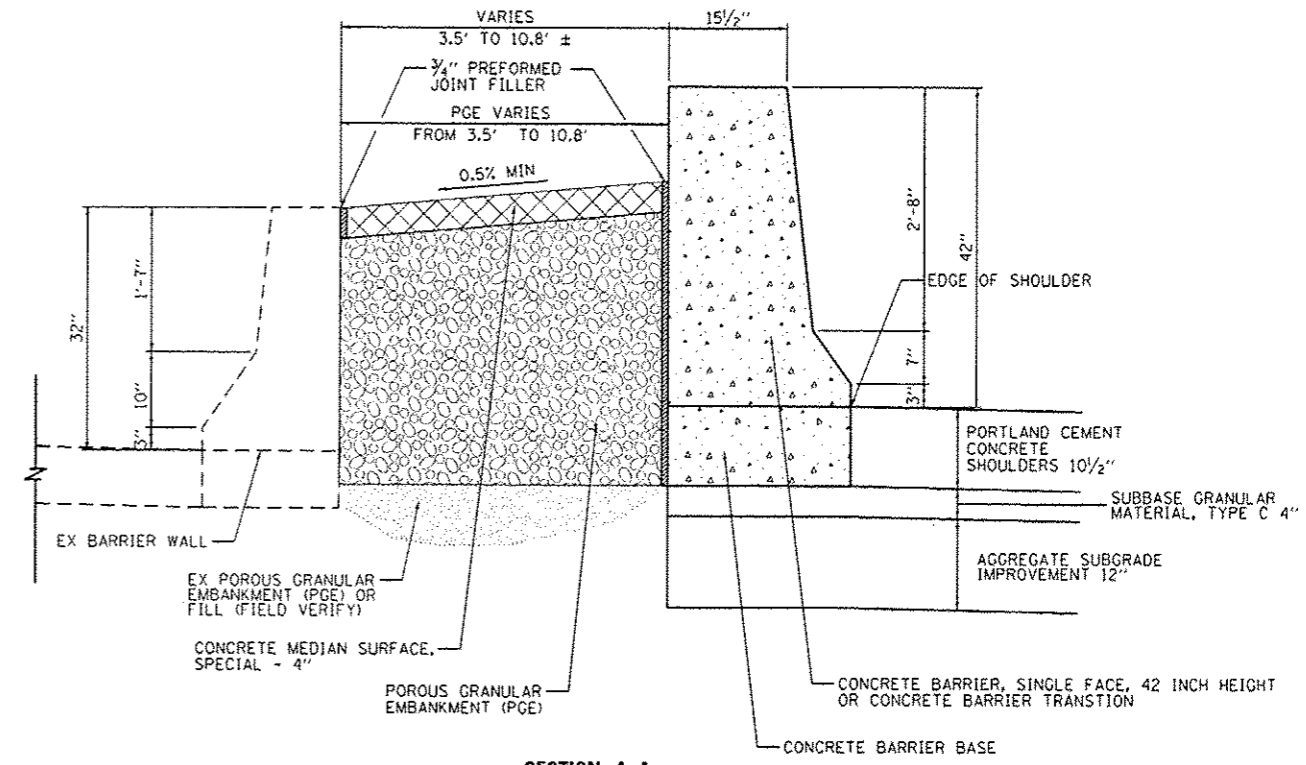

**SECTION A-A**

SCALE: NONE


STA 1806+40.00 TO STA 1806+55.00 (PR @ RAMP NW) - CONCRETE BARRIER TRANSITION - DETAIL "1"  
 STA 1806+55.00 TO STA 1807+70.01 (PR @ RAMP NW) - CONCRETE BARRIER, SINGLE FACE, 42 INCH HEIGHT  
 STA 1807+70.01 TO STA 1807+84.87 (PR @ RAMP NW) - CONCRETE BARRIER TRANSITION - DETAIL "2"

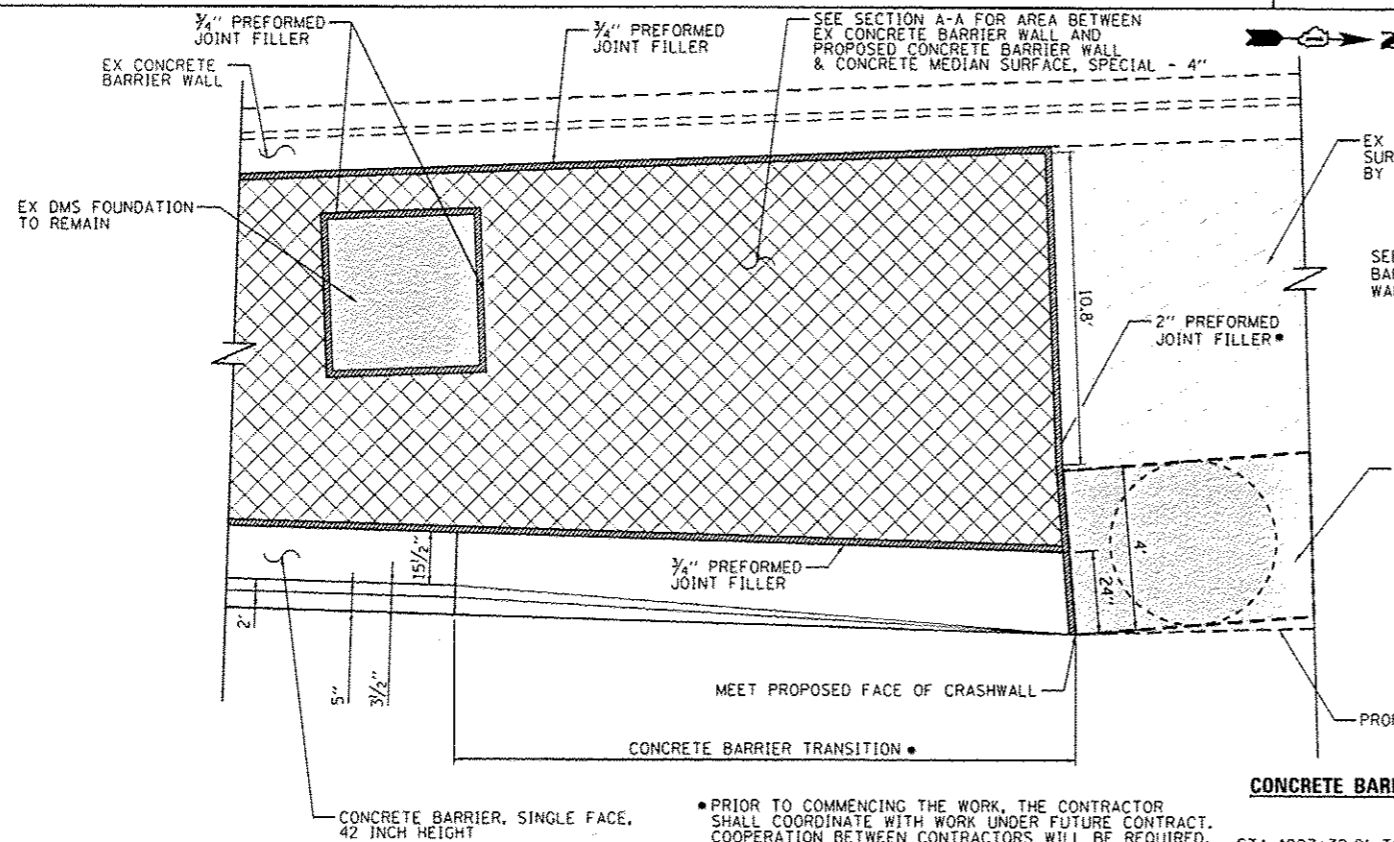

**CONCRETE BARRIER TRANSITION - DETAIL "2"**

SCALE: NONE

STA 1807+70.01 TO STA 1807+84.87 (PR @ RAMP NW)

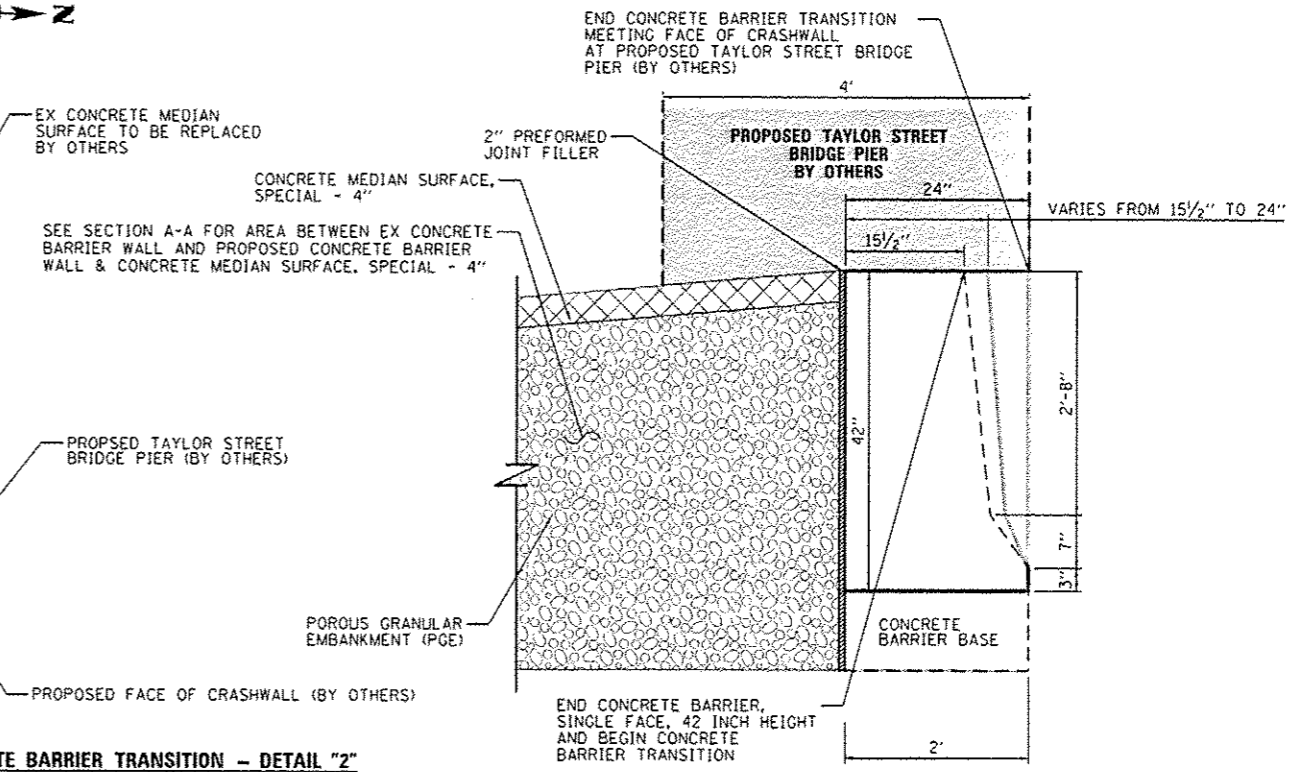

• PRIOR TO COMMENCING THE WORK, THE CONTRACTOR SHALL COORDINATE WITH WORK UNDER FUTURE CONTRACT. COOPERATION BETWEEN CONTRACTORS WILL BE REQUIRED.



D:\60W28\whit-Detail-028.dgn  
 USER NAME: ajszadehn  
 PLOT SCALE: 1/8" = 1'-0"  
 PLOT DATE: 5/27/2014

DESIGNED - OPS	REVISED - 5/27/2014
DRAWN - OPS	REVISED -
CHECKED - DBM	REVISED -
DATE - 04/28/14	REVISED -

STATE OF ILLINOIS  
 DEPARTMENT OF TRANSPORTATION

ROADWAY DETAILS - CONCRETE BARRIER AT  
 PROPOSED TAYLOR STREET BRIDGE PIER

SCALE: N.T.S. SHEET 2 OF 3 SHEETS STA. TO STA.

F.A.I. RTE.	SECTION	COUNTY	TOTAL SHEETS	SHEET NO.
90/94/290	2013-010R	COOK	747	644C
CONTRACT NO. 60W28				
ILLINOIS FED. AID PROJECT				