



CONCRETE BARRIER TRANSITION - DETAIL "3"
 SCALE: NONE
 STA 1808+36.47 TO STA 1812+88.96 (PR @ RAMP NW)

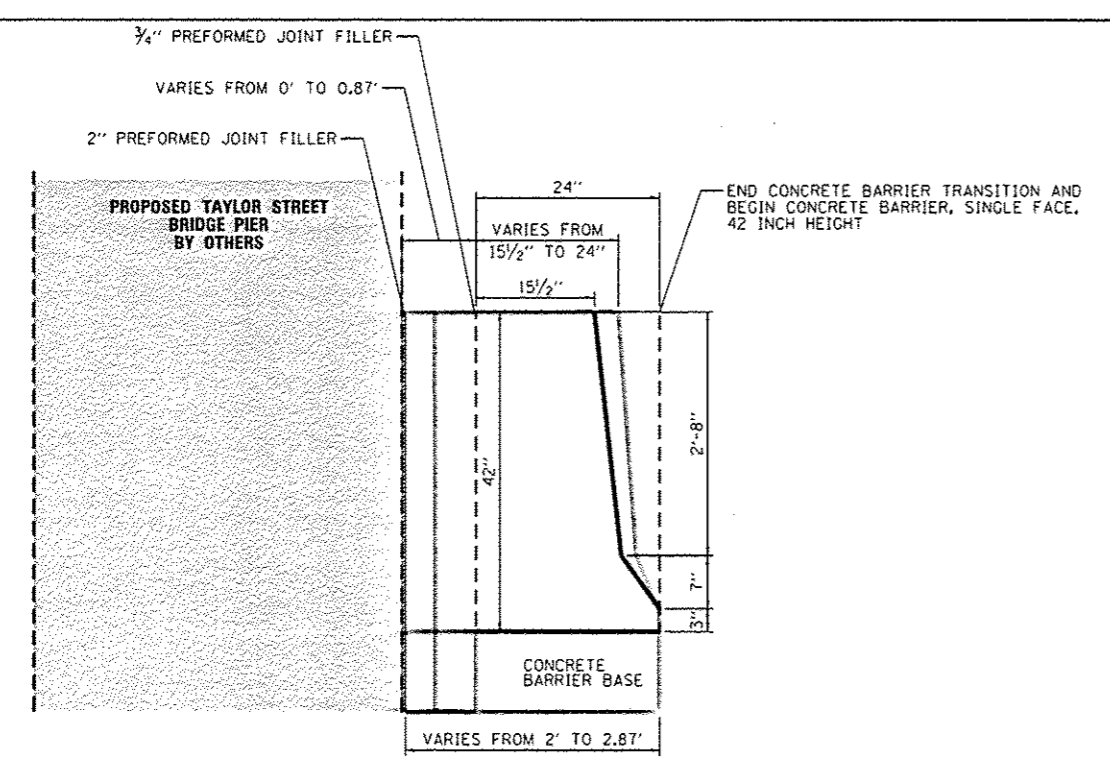

SECTION B-B
 SCALE: NONE
 STA 1808+21.47 TO STA 1808+36.47 (PR @ RAMP NW)

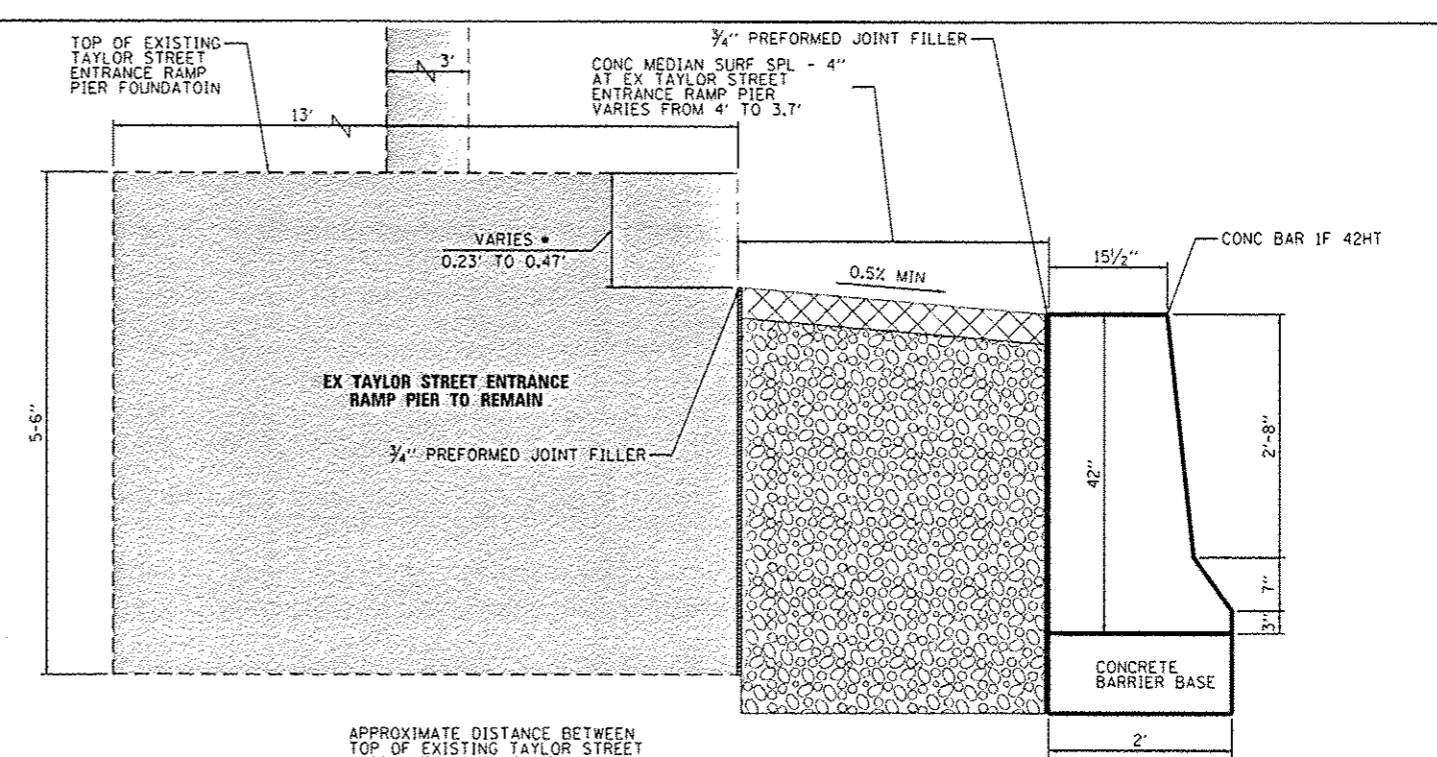

SECTION C-C
 SCALE: NONE
 THROUGH EXISTING TAYLOR STREET ENTRANCE RAMP BRIDGE PIER

FILE PATH: s:\proj\13889379\p01\13889379\13889379.dgn
 PROJECT: ILLINOIS DEPARTMENT OF TRANSPORTATION
 CONTRACT NO. 60W28
 SHEET NO. 747 OF 747
 DATE: 5/27/2014



DESIGNED - OPS	REVISED - 5/27/2014
DRAWN - OPS	REVISED -
CHECKED - DBM	REVISED -
DATE - 04/28/14	REVISED -

STATE OF ILLINOIS
 DEPARTMENT OF TRANSPORTATION

ROADWAY DETAILS - CONCRETE BARRIER AT
 PROPOSED TAYLOR STREET BRIDGE PIER

F.A.I. RTE.	SECTION	COUNTY	TOTAL SHEETS	SHEET NO.
90/94/290	2013-010R	COOK	747	644D
CONTRACT NO. 60W28				
ILLINOIS FED. AID PROJECT				

SCALE: N.T.S. SHEET 3 OF 3 SHEETS STA. TO STA.