


DATE	
BY	
FINI	
SURVEY	
PLotted	
NOTE BOOK	
AREAS CHECKED	

DATE	
BY	
ORIGINAL	
SURVEY	
PLotted	
NOTE BOOK	
AREAS CHECKED	

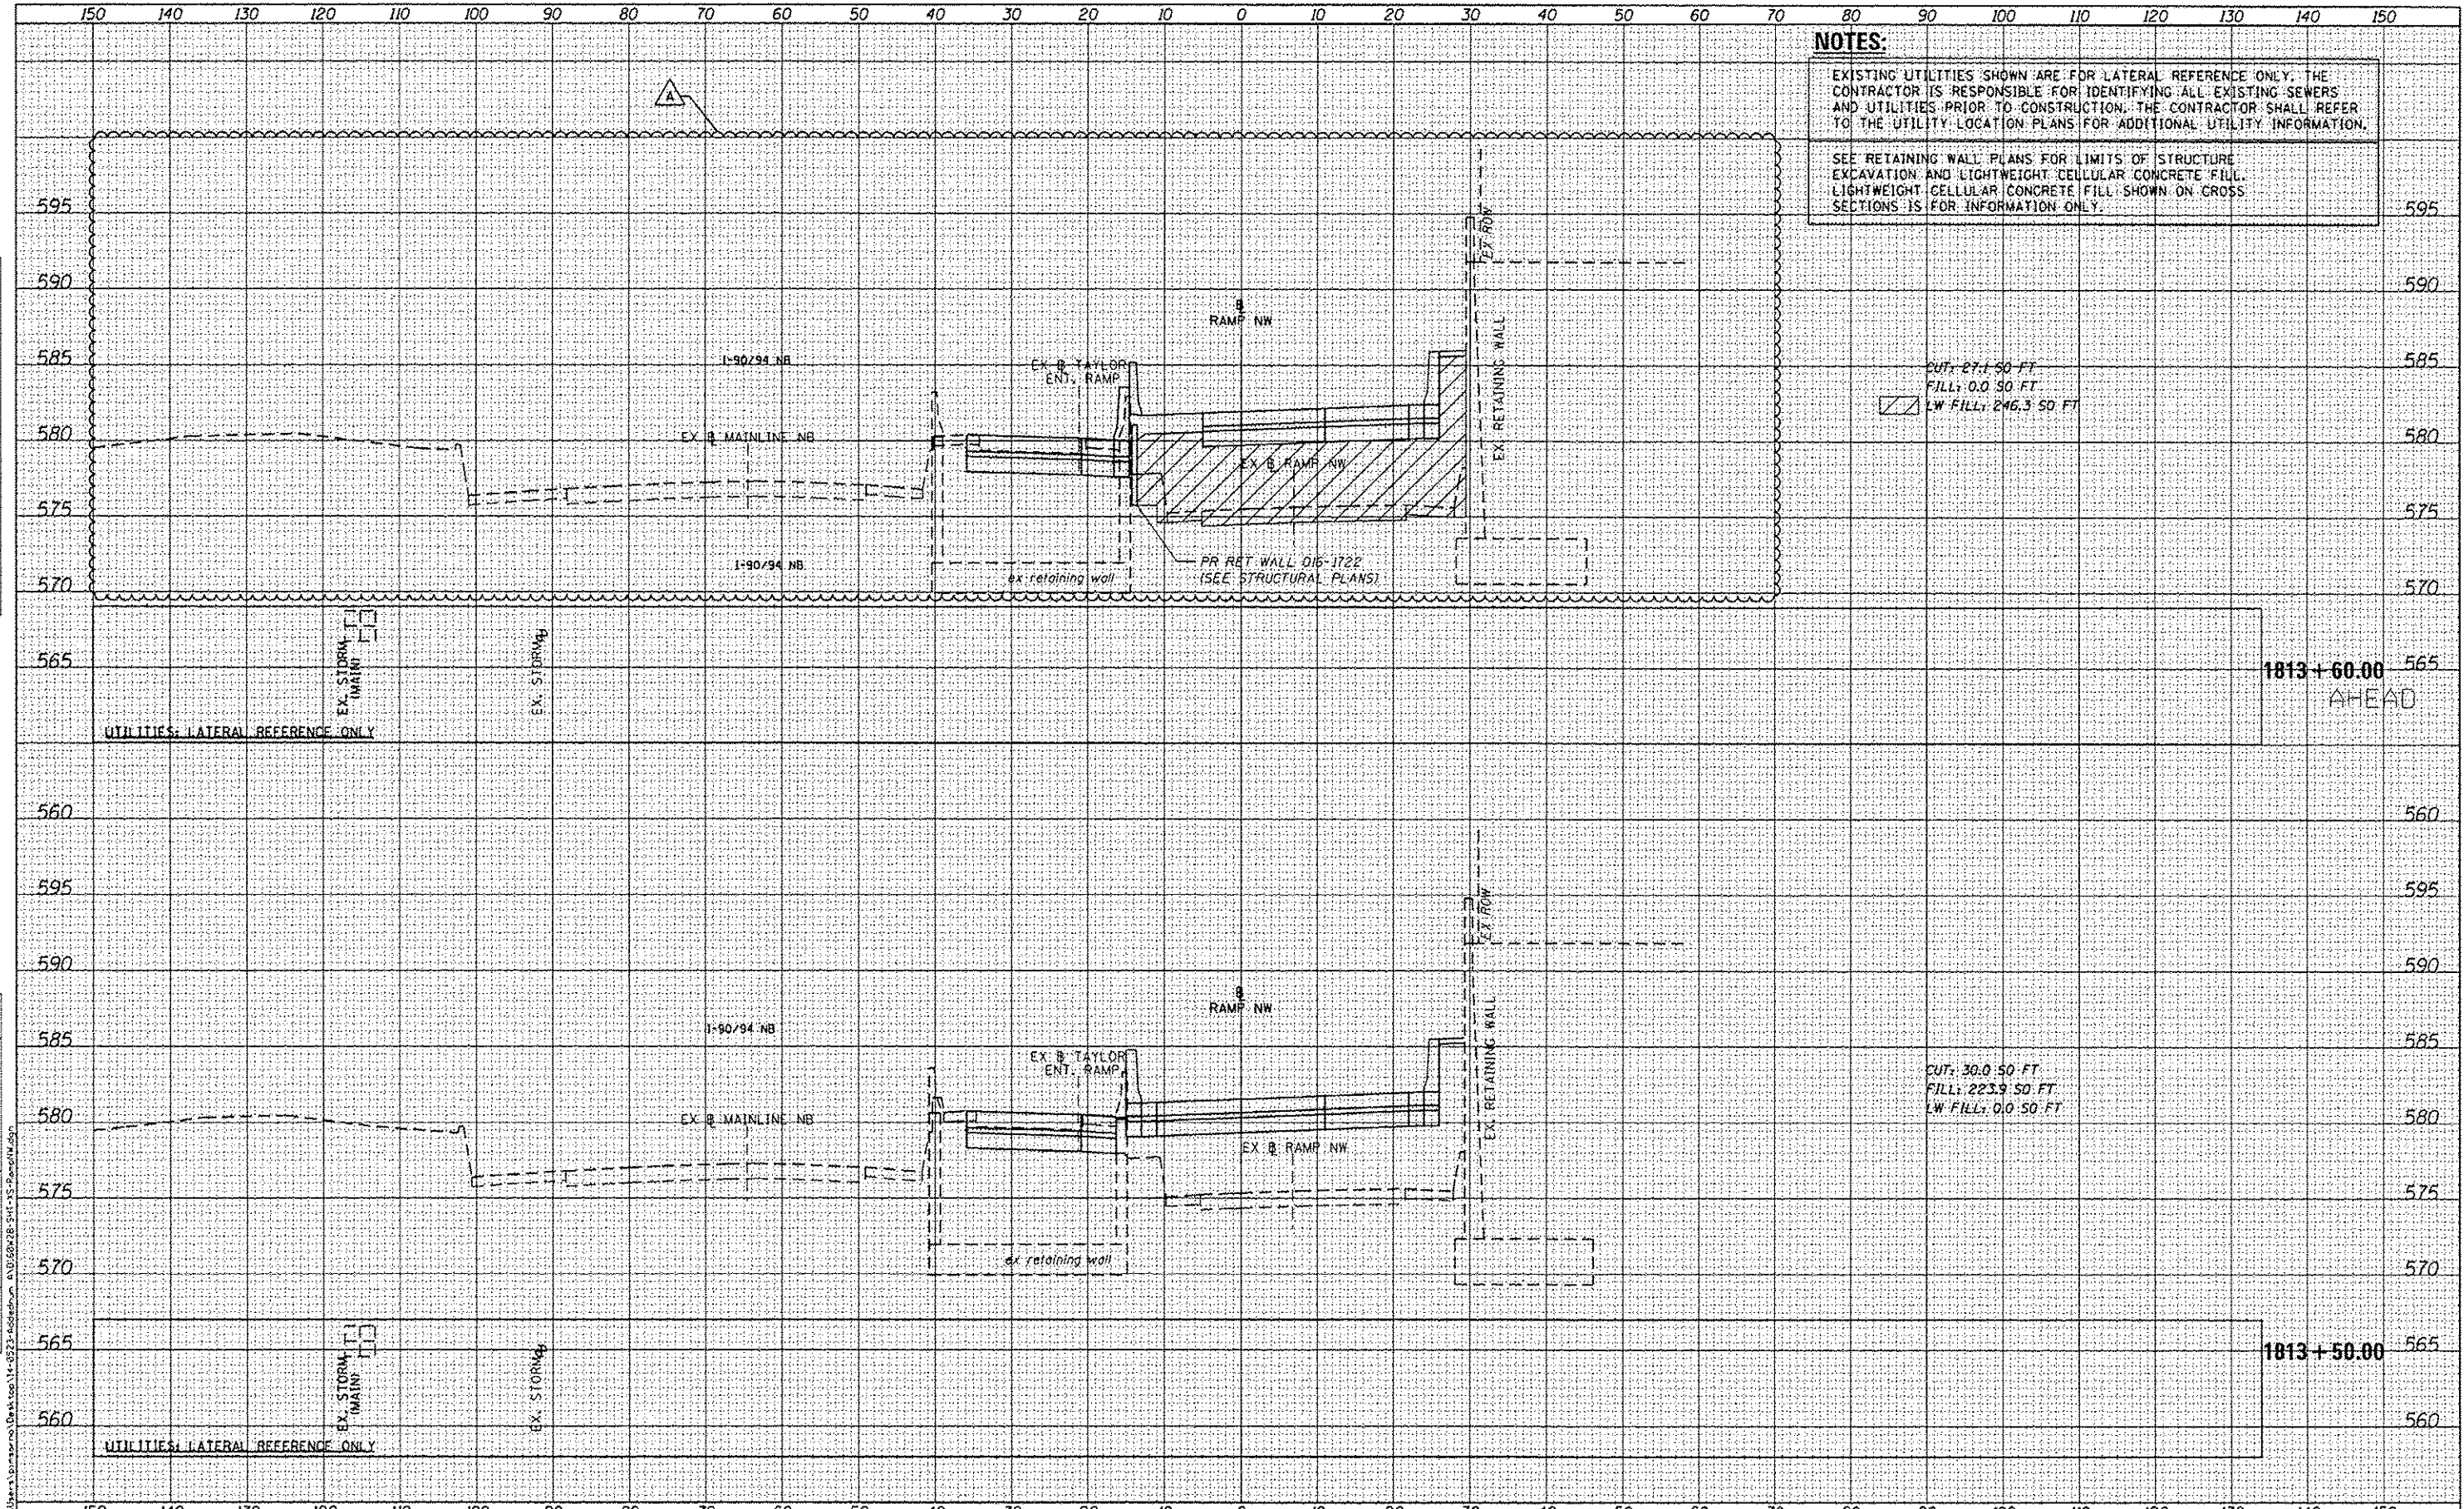

NOTES:
 EXISTING UTILITIES SHOWN ARE FOR LATERAL REFERENCE ONLY. THE CONTRACTOR IS RESPONSIBLE FOR IDENTIFYING ALL EXISTING SEWERS AND UTILITIES PRIOR TO CONSTRUCTION. THE CONTRACTOR SHALL REFER TO THE UTILITY LOCATION PLANS FOR ADDITIONAL UTILITY INFORMATION.
 SEE RETAINING WALL PLANS FOR LIMITS OF STRUCTURE EXCAVATION AND LIGHTWEIGHT CELLULAR CONCRETE FILL. LIGHTWEIGHT CELLULAR CONCRETE FILL SHOWN ON CROSS SECTIONS IS FOR INFORMATION ONLY.

CUT: 27.1 50 FT
 FILL: 0.0 50 FT
 LW FILL: 246.3 50 FT

CUT: 30.0 50 FT
 FILL: 223.9 50 FT
 LW FILL: 0.0 50 FT

1813+60.00
 AHEAD

1813+50.00



DESIGNED - KAM	REVISED - 5/27/2014
USER NAME = pmsarno	DRAWN - KAM
PLotted SCALE = 20.0000' / 1" =	CHECKED - KCF
PLotted DATE = 5/23/2014	DATE - 04/28/14
	REVISED -

STATE OF ILLINOIS
 DEPARTMENT OF TRANSPORTATION

CROSS SECTIONS	
RAMP NW	
SCALE: 1:5V, 1:10H	SHEET 13 OF 51 SHEETS
STA. 1813+50.00 TO STA. 1813+60.00	

F.A.I. RTE.	SECTION	COUNTY	TOTAL SHEETS	SHEET NO.
90/94/290	2013-010R	COOK	747	658
CONTRACT NO. 60W28				
ILLINOIS FED. AID PROJECT				