


DATE	
BY	
FINL SURVEY	
NOTE BOOK	
NO.	
APPROVED	
PLOTTED	
TEMP. BY	
AS CHECKED	

DATE	
BY	
ORIGINAL SURVEY	
NOTE BOOK	
NO.	
APPROVED	
PLOTTED	
TEMP. BY	
AS CHECKED	



**NOTES:**  
 EXISTING UTILITIES SHOWN ARE FOR LATERAL REFERENCE ONLY. THE CONTRACTOR IS RESPONSIBLE FOR IDENTIFYING ALL EXISTING SEWERS AND UTILITIES PRIOR TO CONSTRUCTION. THE CONTRACTOR SHALL REFER TO THE UTILITY LOCATION PLANS FOR ADDITIONAL UTILITY INFORMATION.  
 SEE RETAINING WALL PLANS FOR LIMITS OF STRUCTURE EXCAVATION AND LIGHTWEIGHT CELLULAR CONCRETE FILL. LIGHTWEIGHT CELLULAR CONCRETE FILL SHOWN ON CROSS SECTIONS IS FOR INFORMATION ONLY.

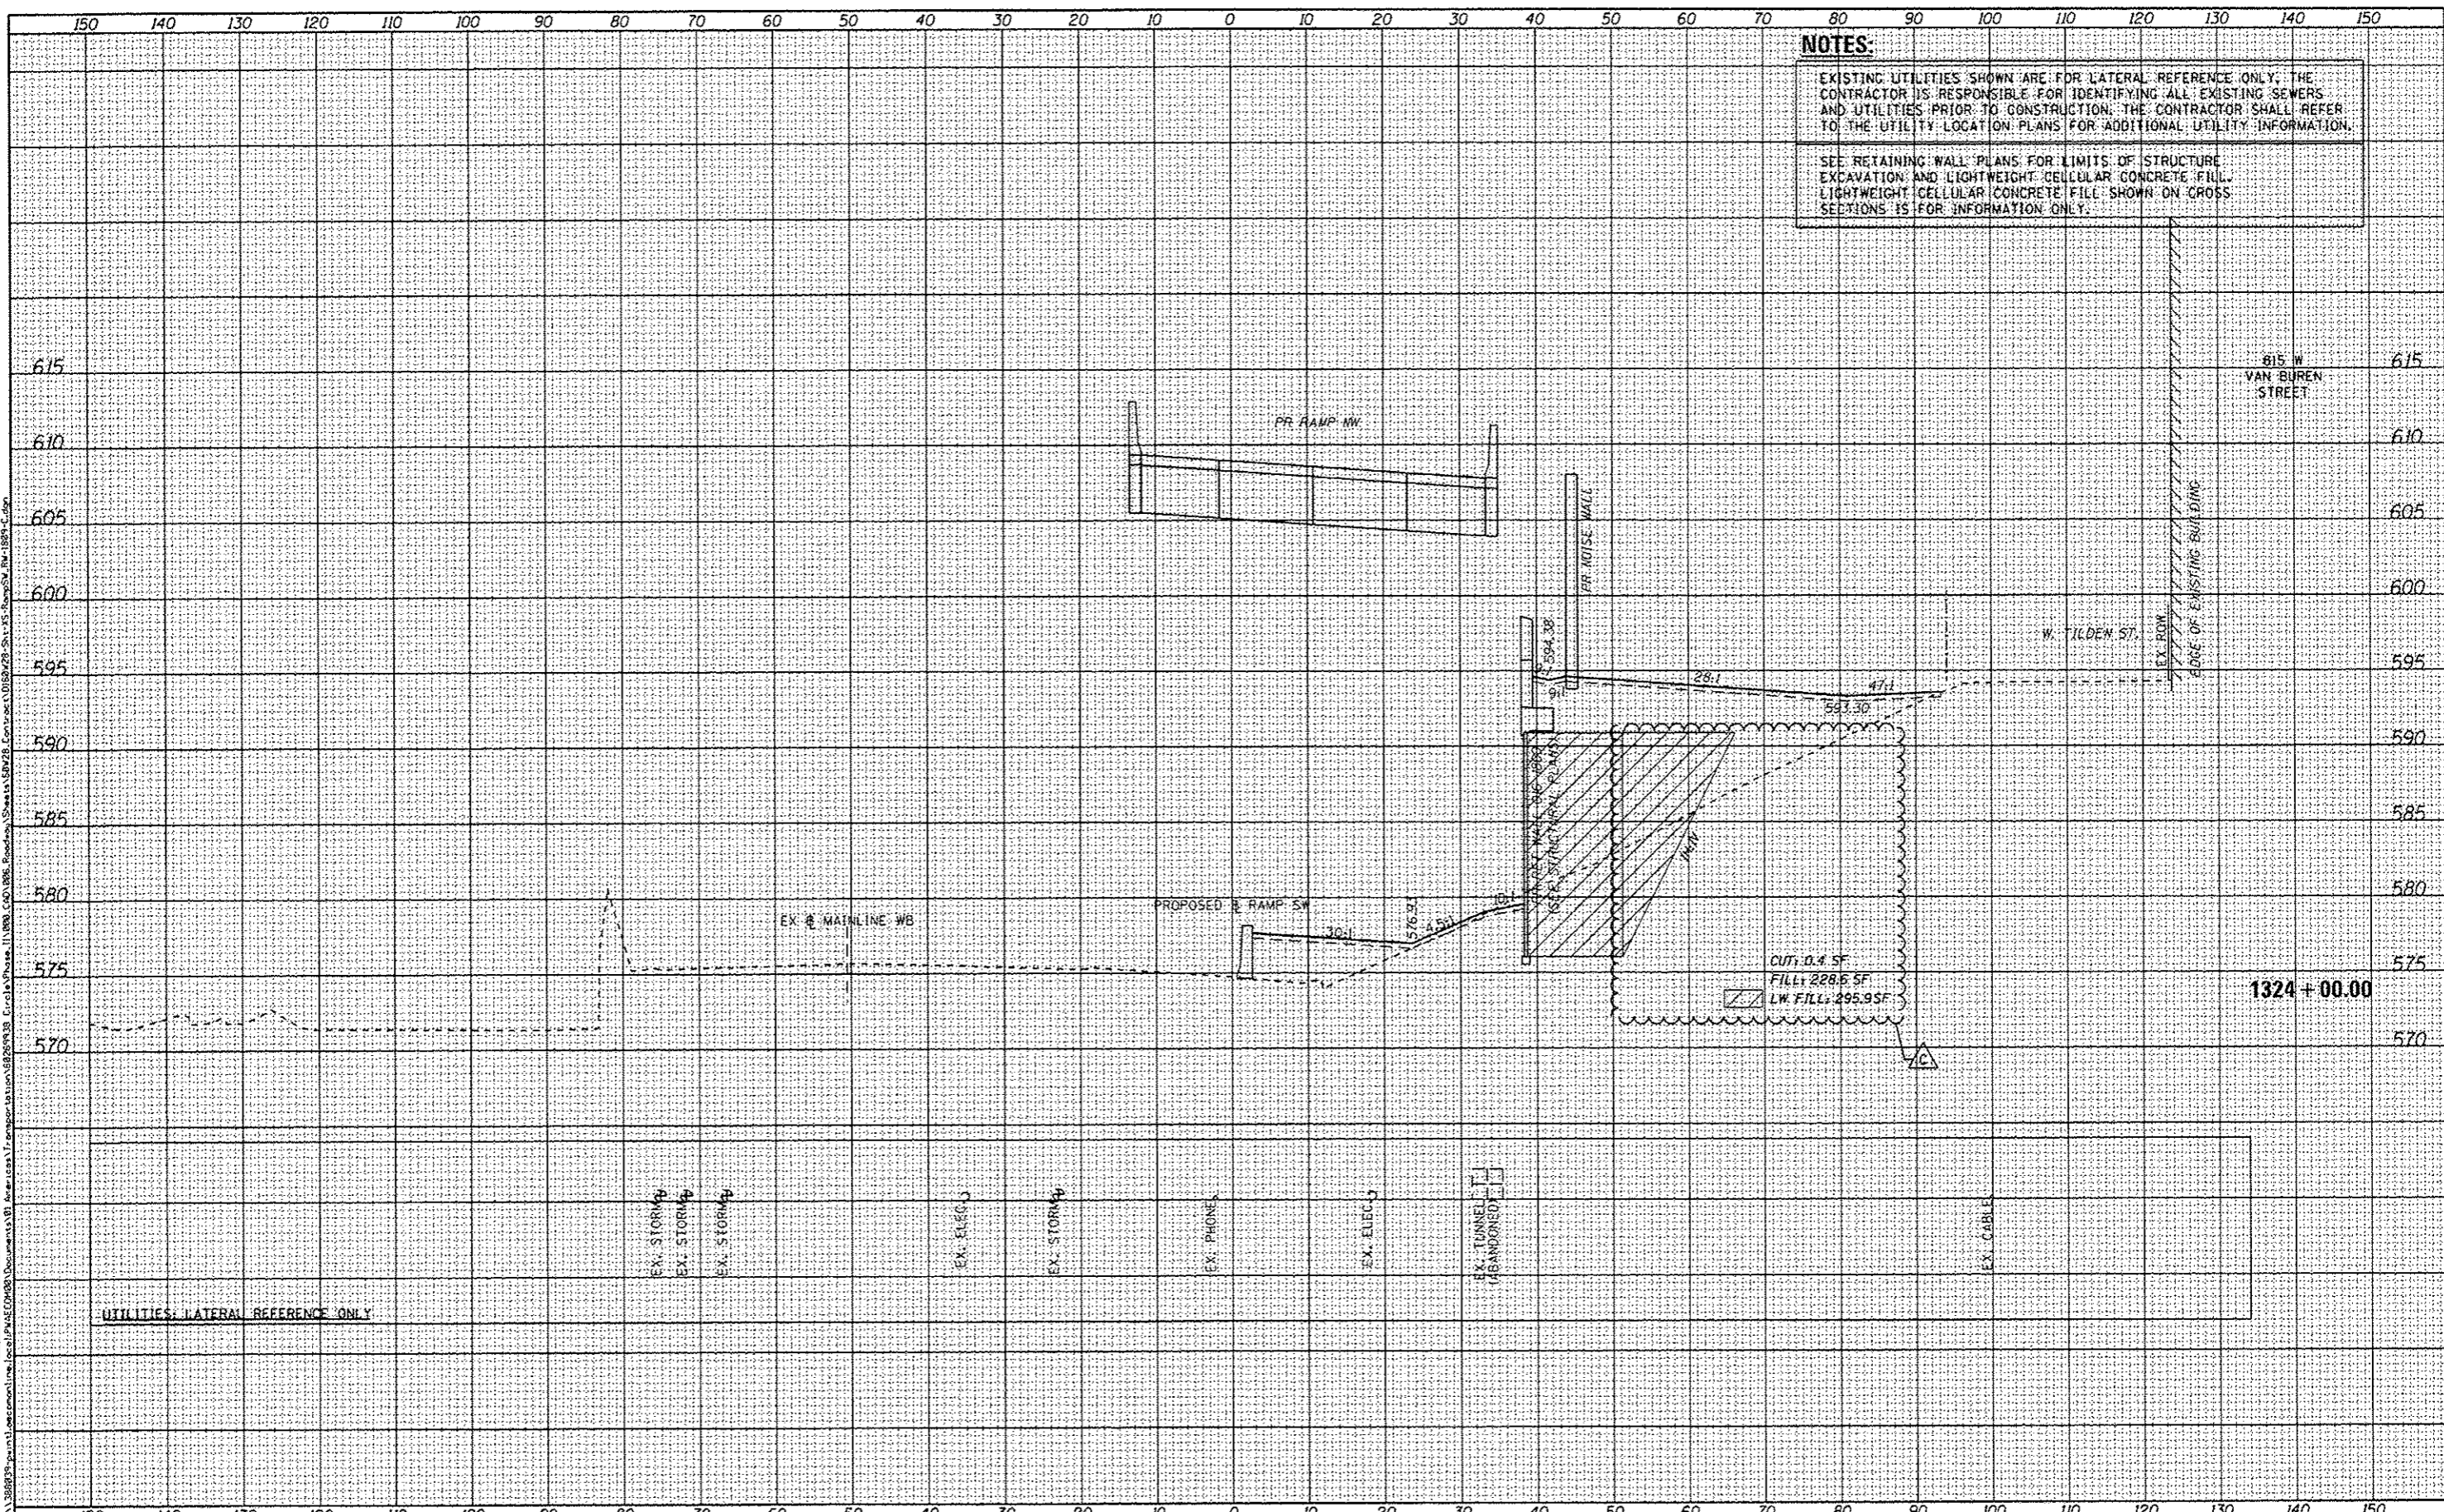

016R28-Sht-XS-RampSW-RW-1001-C.dgn	DESIGNED - NWM / AJP	REVISED - 6/24/2014
USER NAME - maronik	DRAWN - NWM / AJP	REVISED -
PLDT SCALE - 28.0000' / in.	CHECKED - KAM	REVISED -
PLDT DATE - 6/23/2014	DATE - 6/24/14	REVISED -

STATE OF ILLINOIS  
 DEPARTMENT OF TRANSPORTATION

CROSS SECTIONS	
RAMP SW & RETAINING WALL 016-1809	
SCALE: 1/5", 1/10"	SHEET 7 OF 15 SHEETS
STA. 1324+00.00 TO STA. 1324+00.00	

DATE	SECTION	COUNTY	TOTAL SHEETS	SHEET NO.
90/94/290	2013-010R	COOK	747	738
CONTRACT NO. 60W28			ILLINOIS FED. AID PROJECT	