


BY		DATE	

BY		DATE	

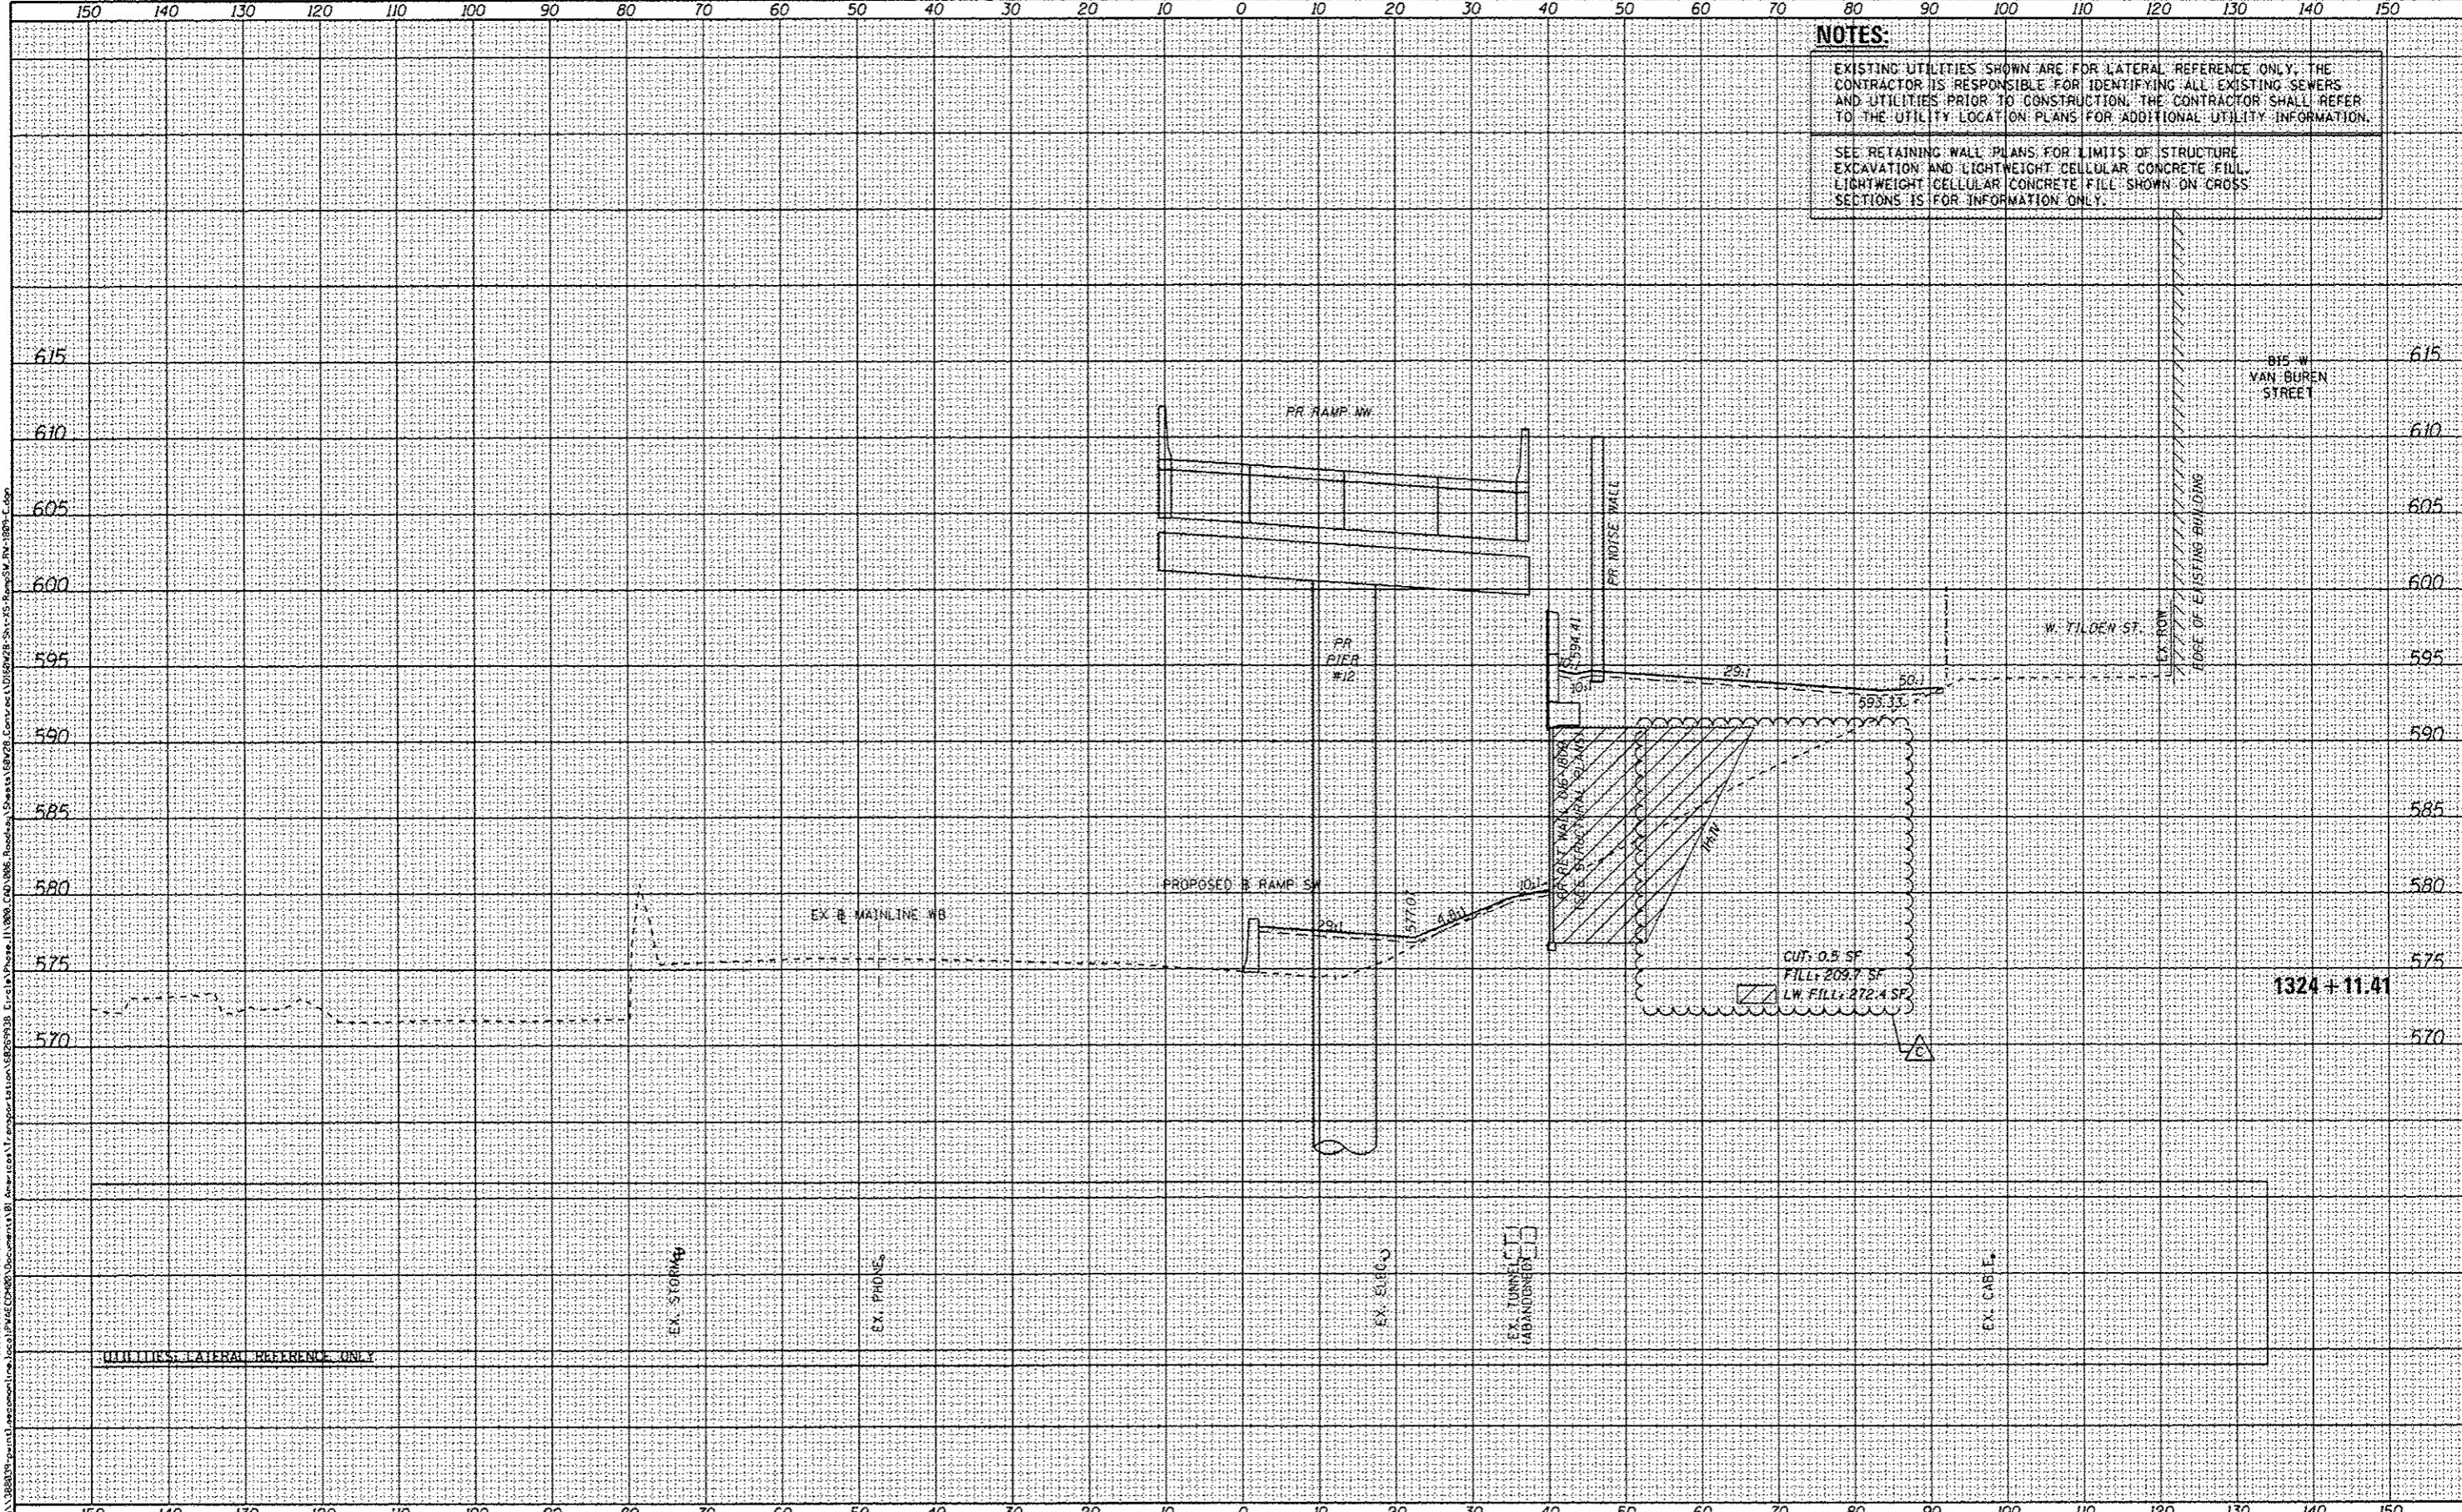

NOTES:
 EXISTING UTILITIES SHOWN ARE FOR LATERAL REFERENCE ONLY. THE CONTRACTOR IS RESPONSIBLE FOR IDENTIFYING ALL EXISTING SEWERS AND UTILITIES PRIOR TO CONSTRUCTION. THE CONTRACTOR SHALL REFER TO THE UTILITY LOCATION PLANS FOR ADDITIONAL UTILITY INFORMATION.
 SEE RETAINING WALL PLANS FOR LIMITS OF STRUCTURE EXCAVATION AND LIGHTWEIGHT CELLULAR CONCRETE FILL. LIGHTWEIGHT CELLULAR CONCRETE FILL SHOWN ON CROSS SECTIONS IS FOR INFORMATION ONLY.

AECOM 303 EAST WACKER DRIVE, SUITE 1400 CHICAGO, IL 60601-2576 PHONE: (312) 312-7700 FAX: (312) 312-4800	D:\160W28-Sht-X5-RampSW_RW-1009-C.dgn	DESIGNED - NWM / AJP	REVISED - 6/24/2014	STATE OF ILLINOIS DEPARTMENT OF TRANSPORTATION	CROSS SECTIONS RAMP SW & RETAINING WALL 016-1809	F.A.I. RTE.	SECTION	COUNTY	TOTAL SHEETS	SHEET NO.
	USER NAME + maronik	DRAWN - NWM / AJP	REVISED -			90/94/290	2013-010R	COOK	747	739
	PLOT SCALE + 20.0000 "/ in.	CHECKED - KAM	REVISED -			CONTRACT NO. 60W28				
	PLOT DATE + 6/23/2014	DATE - 6/24/14	REVISED -			ILLINOIS FED. AID PROJECT				