


DATE	
BY	
FINAL SURVEY	
NOTED	
NOTE BOOK	
AREA	
AREA CHECKED	

DATE	
BY	
ORIGINAL SURVEY	
NOTED	
NOTE BOOK	
AREA	
AREA CHECKED	

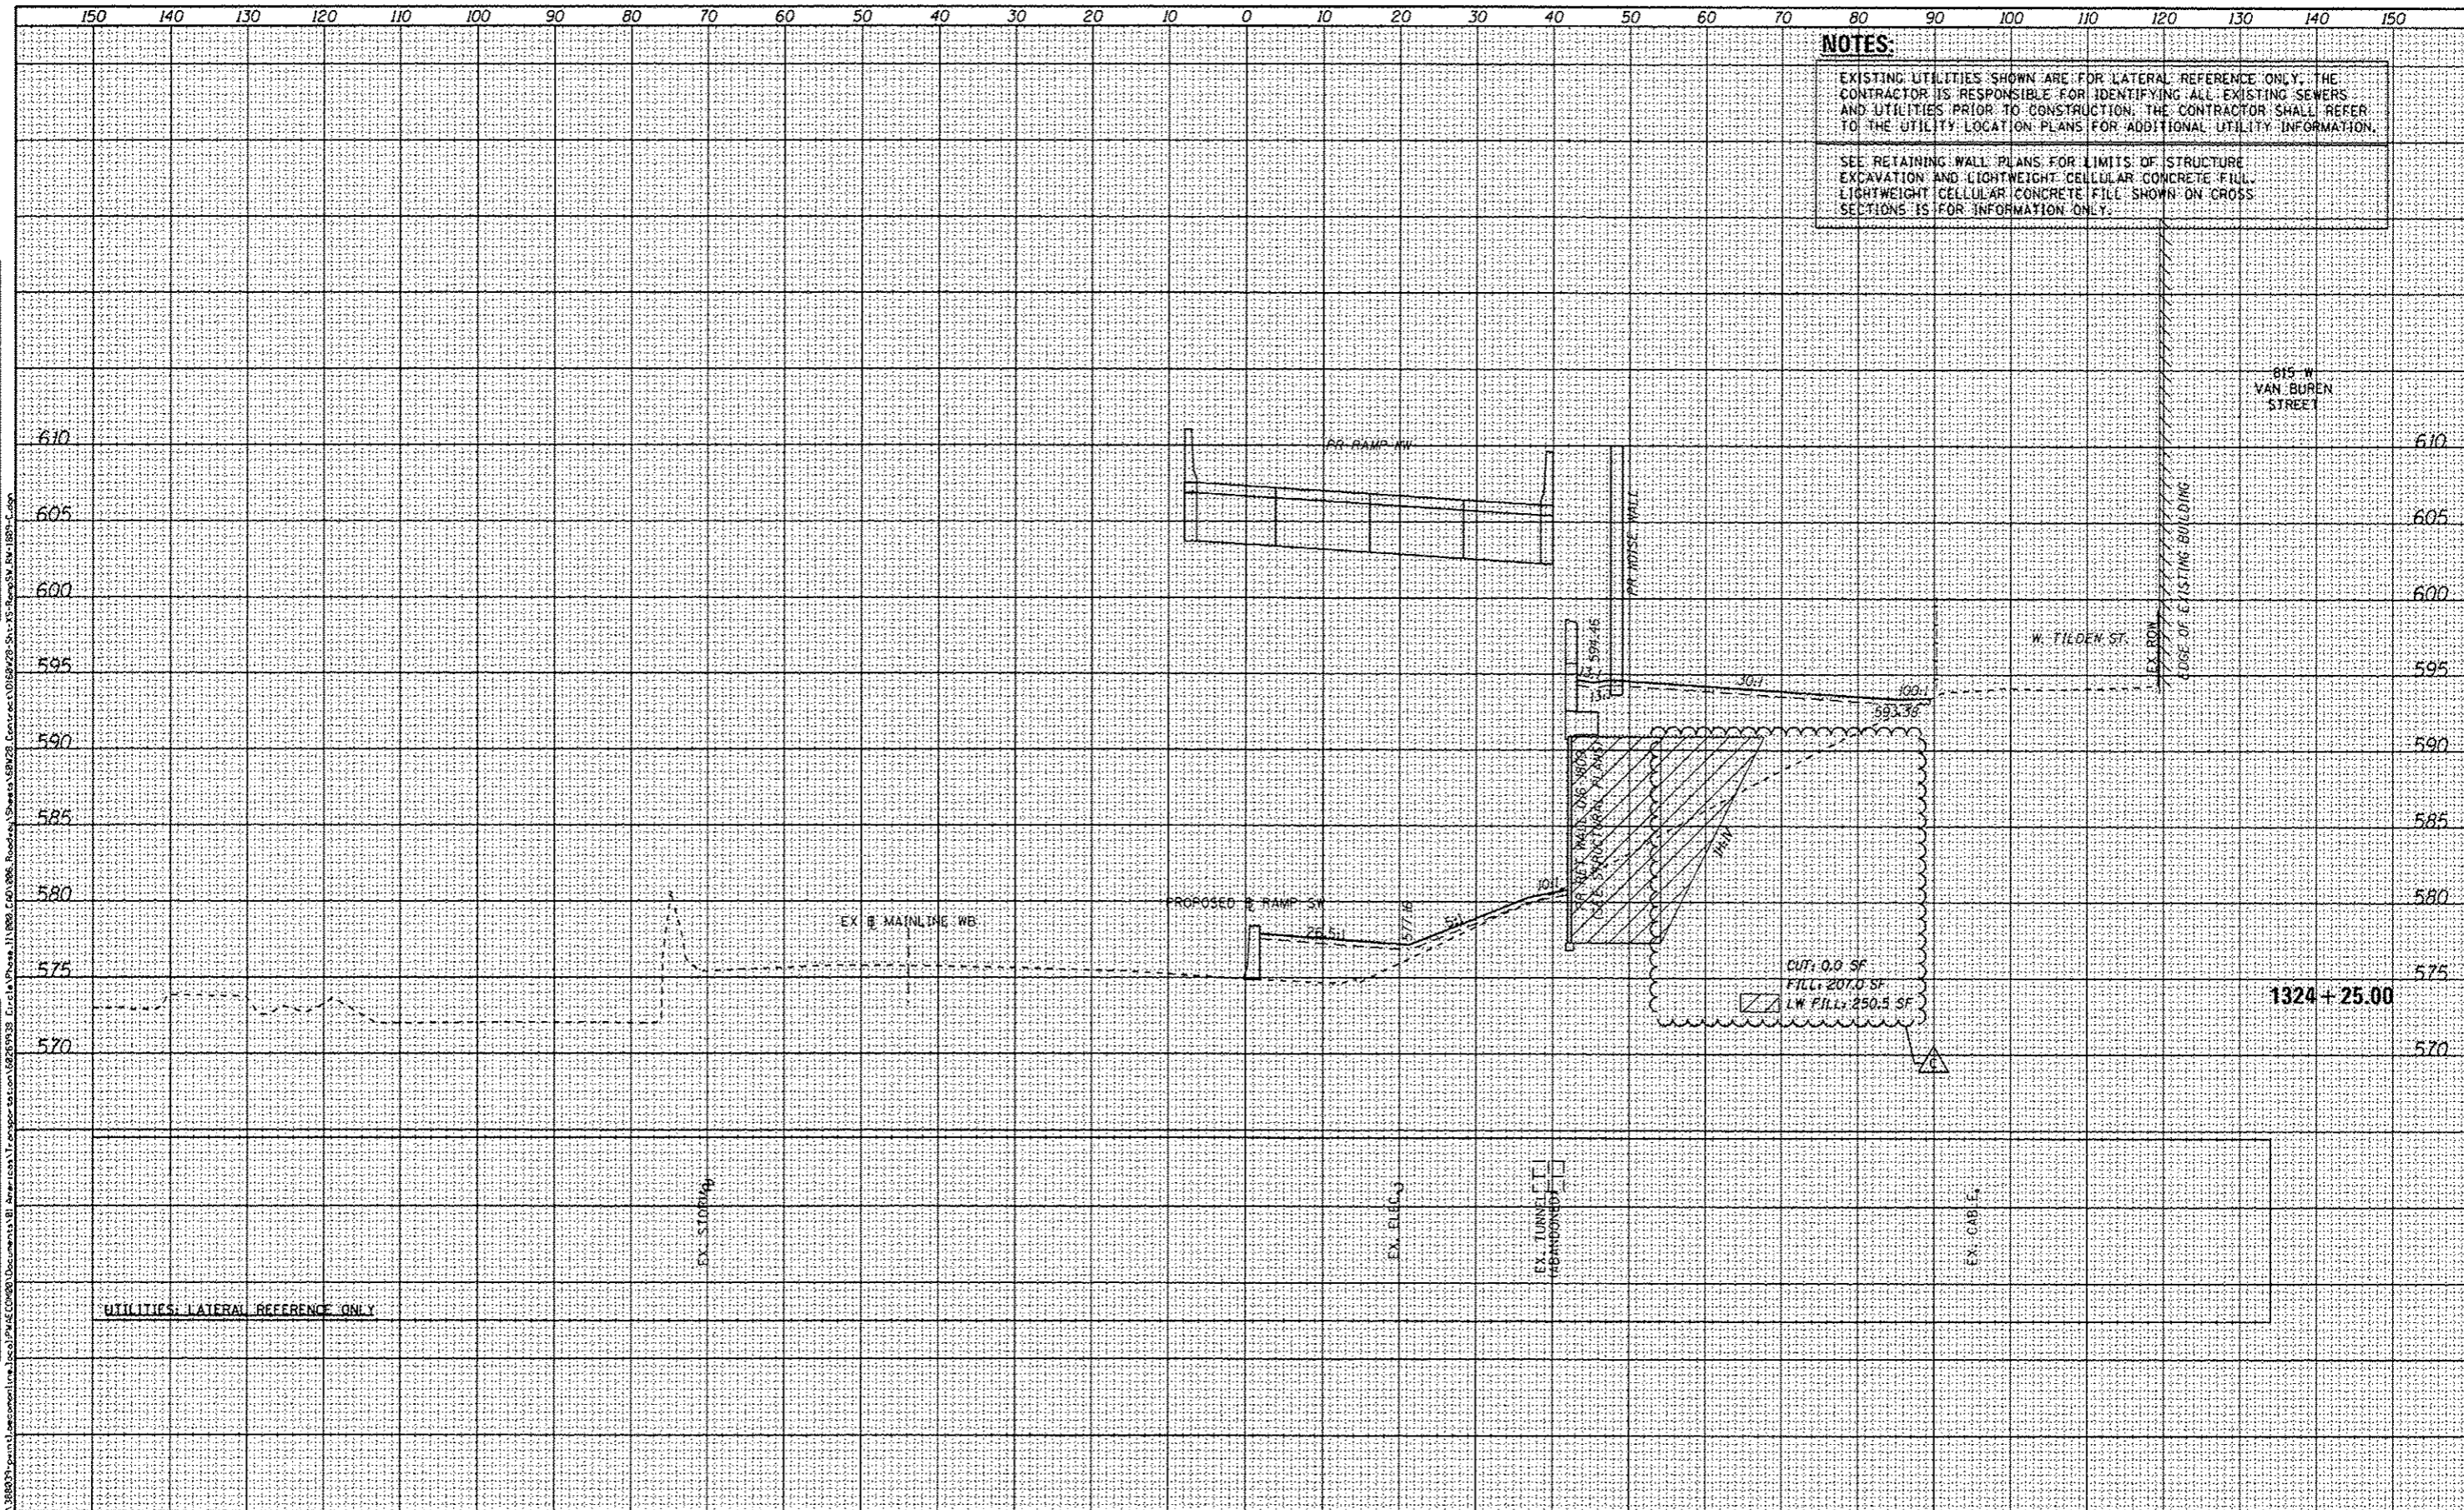

**NOTES:**  
 EXISTING UTILITIES SHOWN ARE FOR LATERAL REFERENCE ONLY. THE CONTRACTOR IS RESPONSIBLE FOR IDENTIFYING ALL EXISTING SEWERS AND UTILITIES PRIOR TO CONSTRUCTION. THE CONTRACTOR SHALL REFER TO THE UTILITY LOCATION PLANS FOR ADDITIONAL UTILITY INFORMATION.  
 SEE RETAINING WALL PLANS FOR LIMITS OF STRUCTURE EXCAVATION AND LIGHTWEIGHT CELLULAR CONCRETE FILL. LIGHTWEIGHT CELLULAR CONCRETE FILL SHOWN ON CROSS SECTIONS IS FOR INFORMATION ONLY.

<b>AECOM</b> 303 EAST WACKER DRIVE, SUITE 1400 CHICAGO, IL 60601-3574 PHONE: (312) 313-7700 FAX: (312) 313-4800	DESIGNED - NWM / AJP	REVISED - $\Delta$ 6/24/2014	STATE OF ILLINOIS DEPARTMENT OF TRANSPORTATION			GROSS SECTIONS RAMP SW & RETAINING WALL 016-1809			F.A.I. RTE.	SECTION	COUNTY	TOTAL SHEETS	SHEET NO.
	USER NAME - moranik	DRAWN - NWM / AJP							REVISED -	90/94/290	2013-010R	COOK	747
PLOT SCALE - 20,0000' / in.	CHECKED - KAM	REVISED -	SCALE: 1:5V, 1:10H			SHEET 9 OF 15 SHEETS STA. 1324+25.00 TO STA. 1324+25.00			CONTRACT NO. 60W28				
PLOT DATE - 6/23/2014	DATE - 6/24/14	REVISED -	ILLINOIS FED. AID PROJECT										