


NOTES:
 EXISTING UTILITIES SHOWN ARE FOR LATERAL REFERENCE ONLY. THE CONTRACTOR IS RESPONSIBLE FOR IDENTIFYING ALL EXISTING SEWERS AND UTILITIES PRIOR TO CONSTRUCTION. THE CONTRACTOR SHALL REFER TO THE UTILITY LOCATION PLANS FOR ADDITIONAL UTILITY INFORMATION.
 SEE RETAINING WALL PLANS FOR LIMITS OF STRUCTURE EXCAVATION AND LIGHTWEIGHT CELLULAR CONCRETE FILL. LIGHTWEIGHT CELLULAR CONCRETE FILL SHOWN ON CROSS SECTIONS IS FOR INFORMATION ONLY.

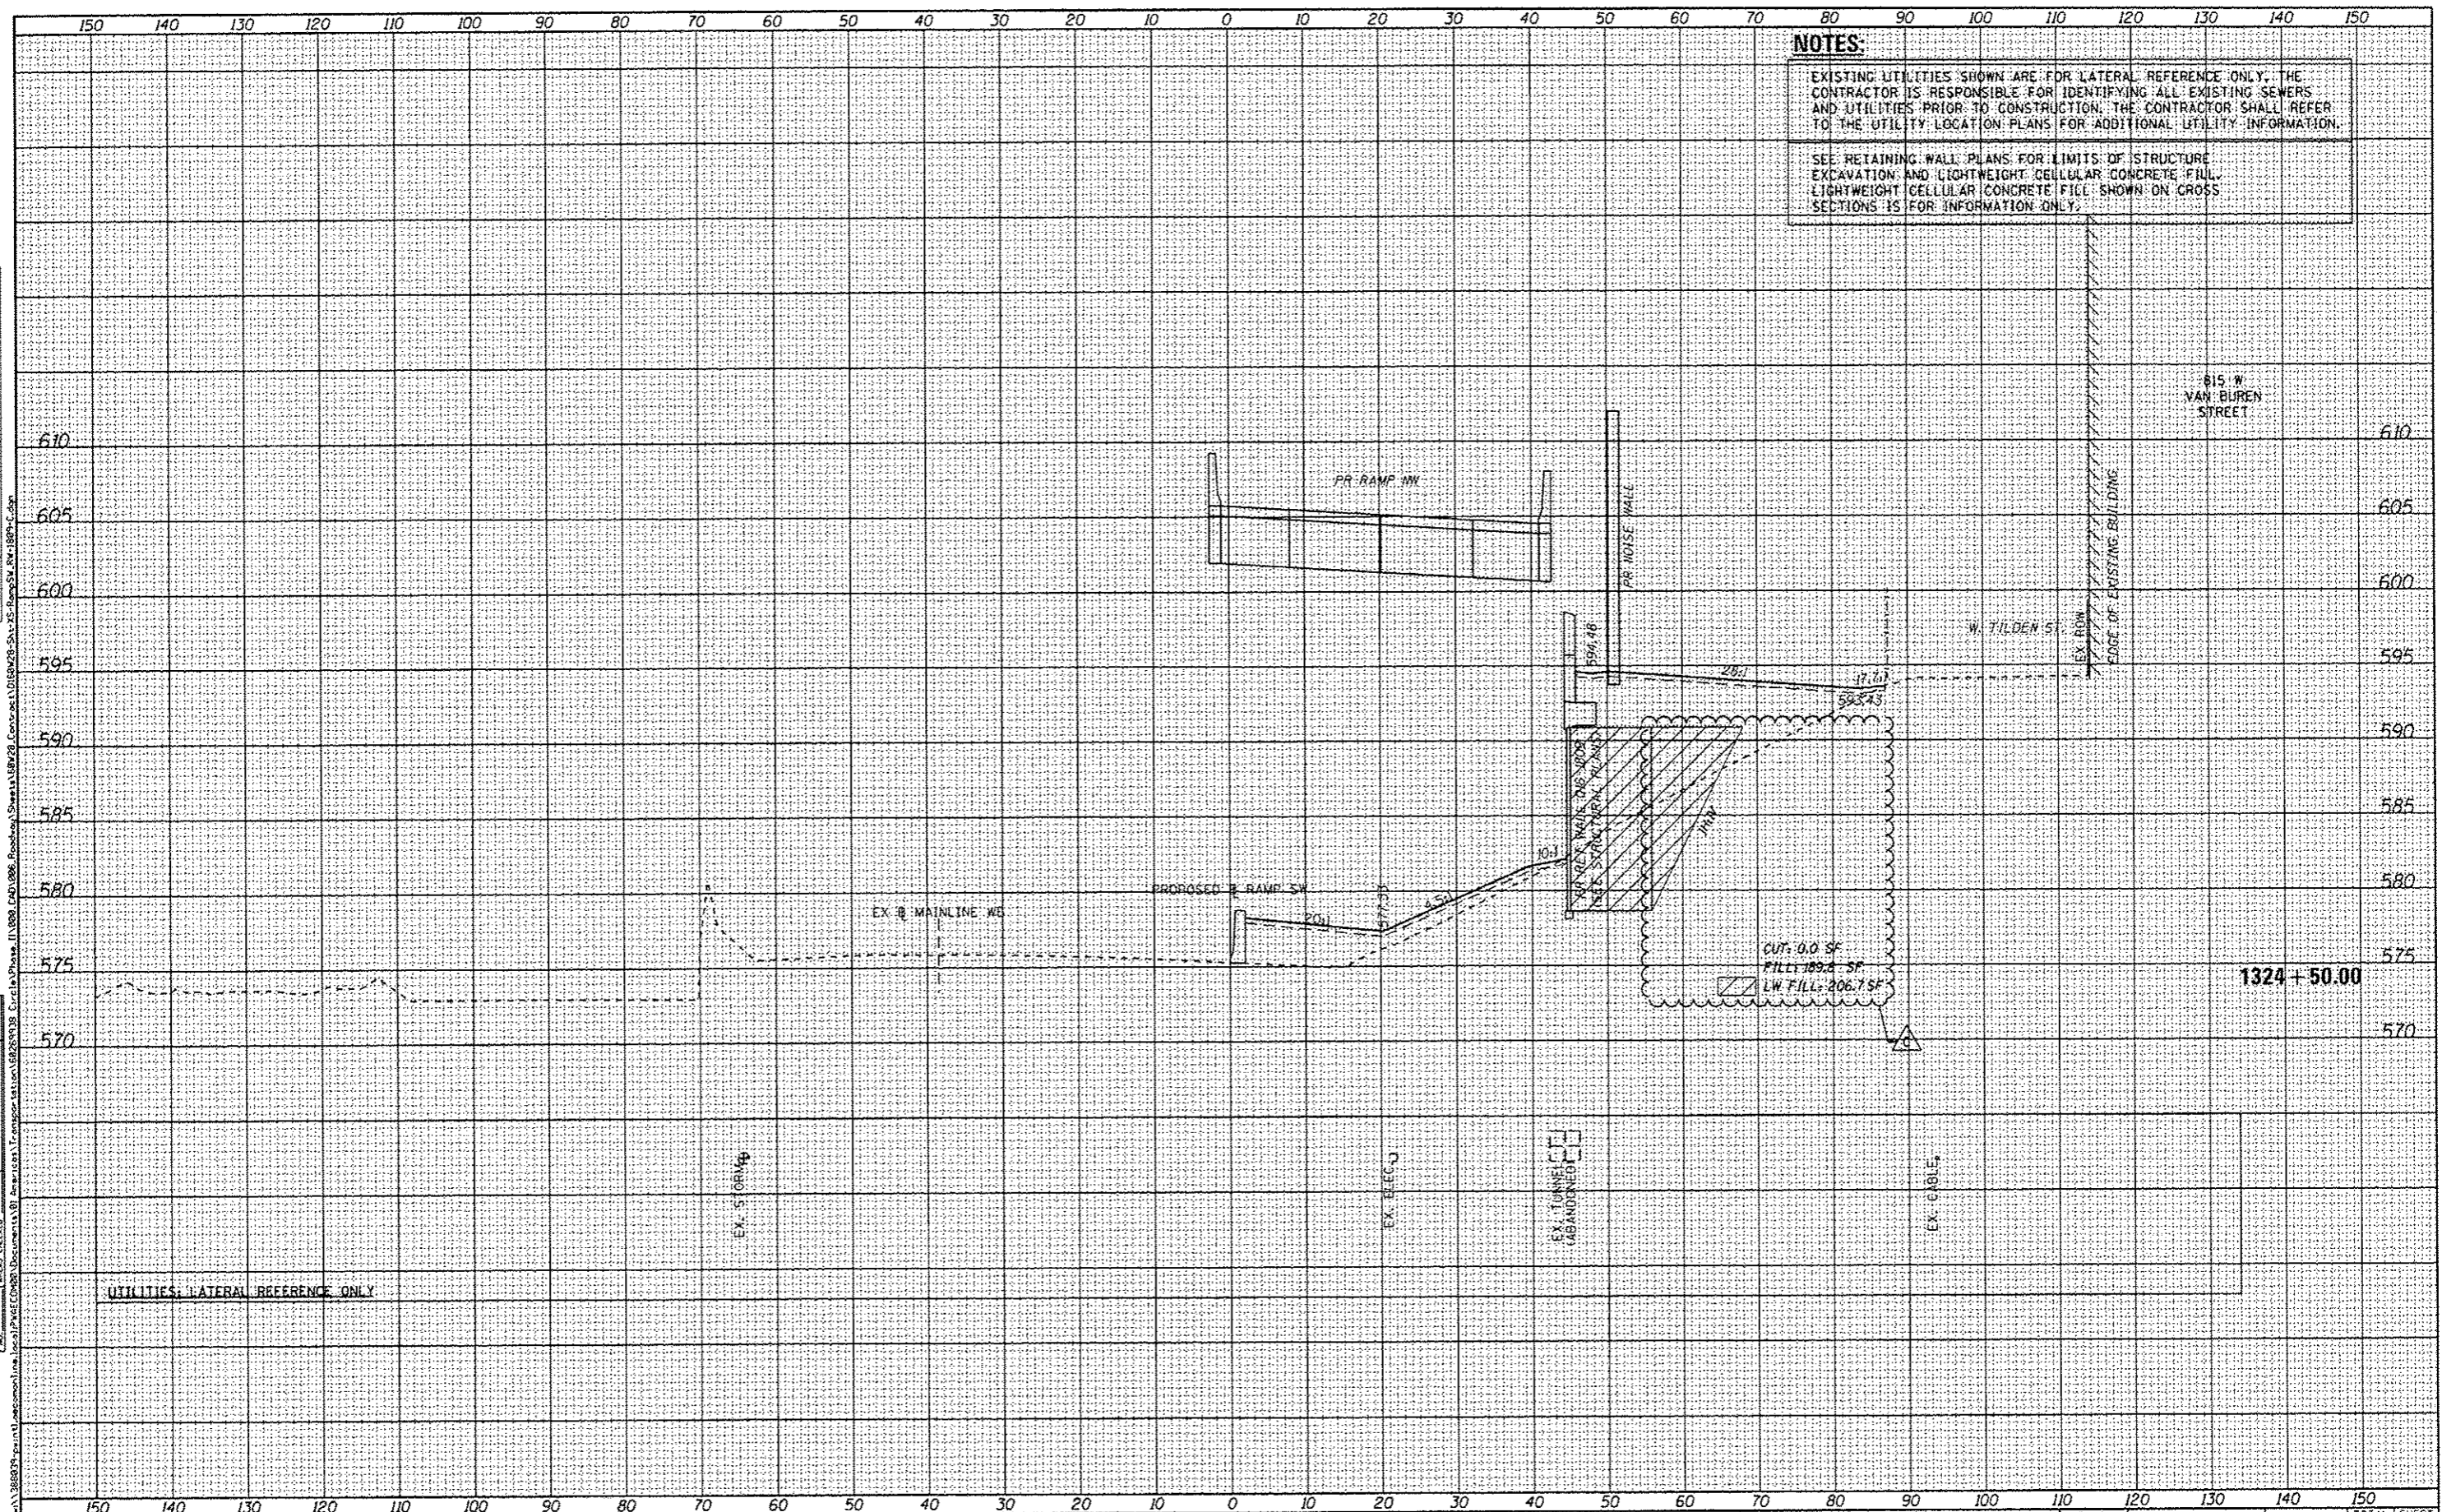

DATE	
BY	
REVISION	
NO.	
DATE	
BY	
REVISION	
NO.	
DATE	
BY	
REVISION	
NO.	

DATE	
BY	
REVISION	
NO.	
DATE	
BY	
REVISION	
NO.	
DATE	
BY	
REVISION	
NO.	

AECOM 303 EAST WACKER DRIVE, SUITE 1400 CHICAGO, IL 60601-5715 PHONE: (312) 315-1700 FAX: (312) 315-6400	0160W28-Sht-XS-RampSW_RV-1809-C.dgn USER NAME: moranrh PLOT SCALE: 20,0000' / 1" = PLOT DATE: 6/23/2014	DESIGNED - NWM / AJP DRAWN - NWM / AJP CHECKED - KAM DATE - 6/24/14	REVISED - 6/24/2014 REVISED - REVISED - REVISED -
--	--	--	--

**STATE OF ILLINOIS
 DEPARTMENT OF TRANSPORTATION**

CROSS SECTIONS		
RAMP SW & RETAINING WALL 016-1809		
SCALE: 1:5V, 1:10H	SHEET 10 OF 15 SHEETS	STA. 1324+50.00 TO STA. 1324+50.00

F.A.I. RTE.	SECTION	COUNTY	TOTAL SHEETS	SHEET NO.
90/94/290	2013-010R	COOK	747	741
CONTRACT NO. 60W28			ILLINOIS FED. AID PROJECT	