


DATE	
BY	
CONVERTED	
PROTOD	
TEMPLATE	
AREA	
AREA CHECKED	
NO.	
FINAL SURVEY	
NOTE BOOK	
NO.	

DATE	
BY	
CONVERTED	
PROTOD	
TEMPLATE	
AREA	
AREA CHECKED	
NO.	
ORIGINAL SURVEY	
NOTE BOOK	
NO.	



NOTES:
 EXISTING UTILITIES SHOWN ARE FOR LATERAL REFERENCE ONLY. THE CONTRACTOR IS RESPONSIBLE FOR IDENTIFYING ALL EXISTING SEWERS AND UTILITIES PRIOR TO CONSTRUCTION. THE CONTRACTOR SHALL REFER TO THE UTILITY LOCATION PLANS FOR ADDITIONAL UTILITY INFORMATION.
 SEE RETAINING WALL PLANS FOR LIMITS OF STRUCTURE EXCAVATION AND LIGHTWEIGHT CELLULAR CONCRETE FILL. LIGHTWEIGHT CELLULAR CONCRETE FILL SHOWN ON CROSS SECTIONS IS FOR INFORMATION ONLY.

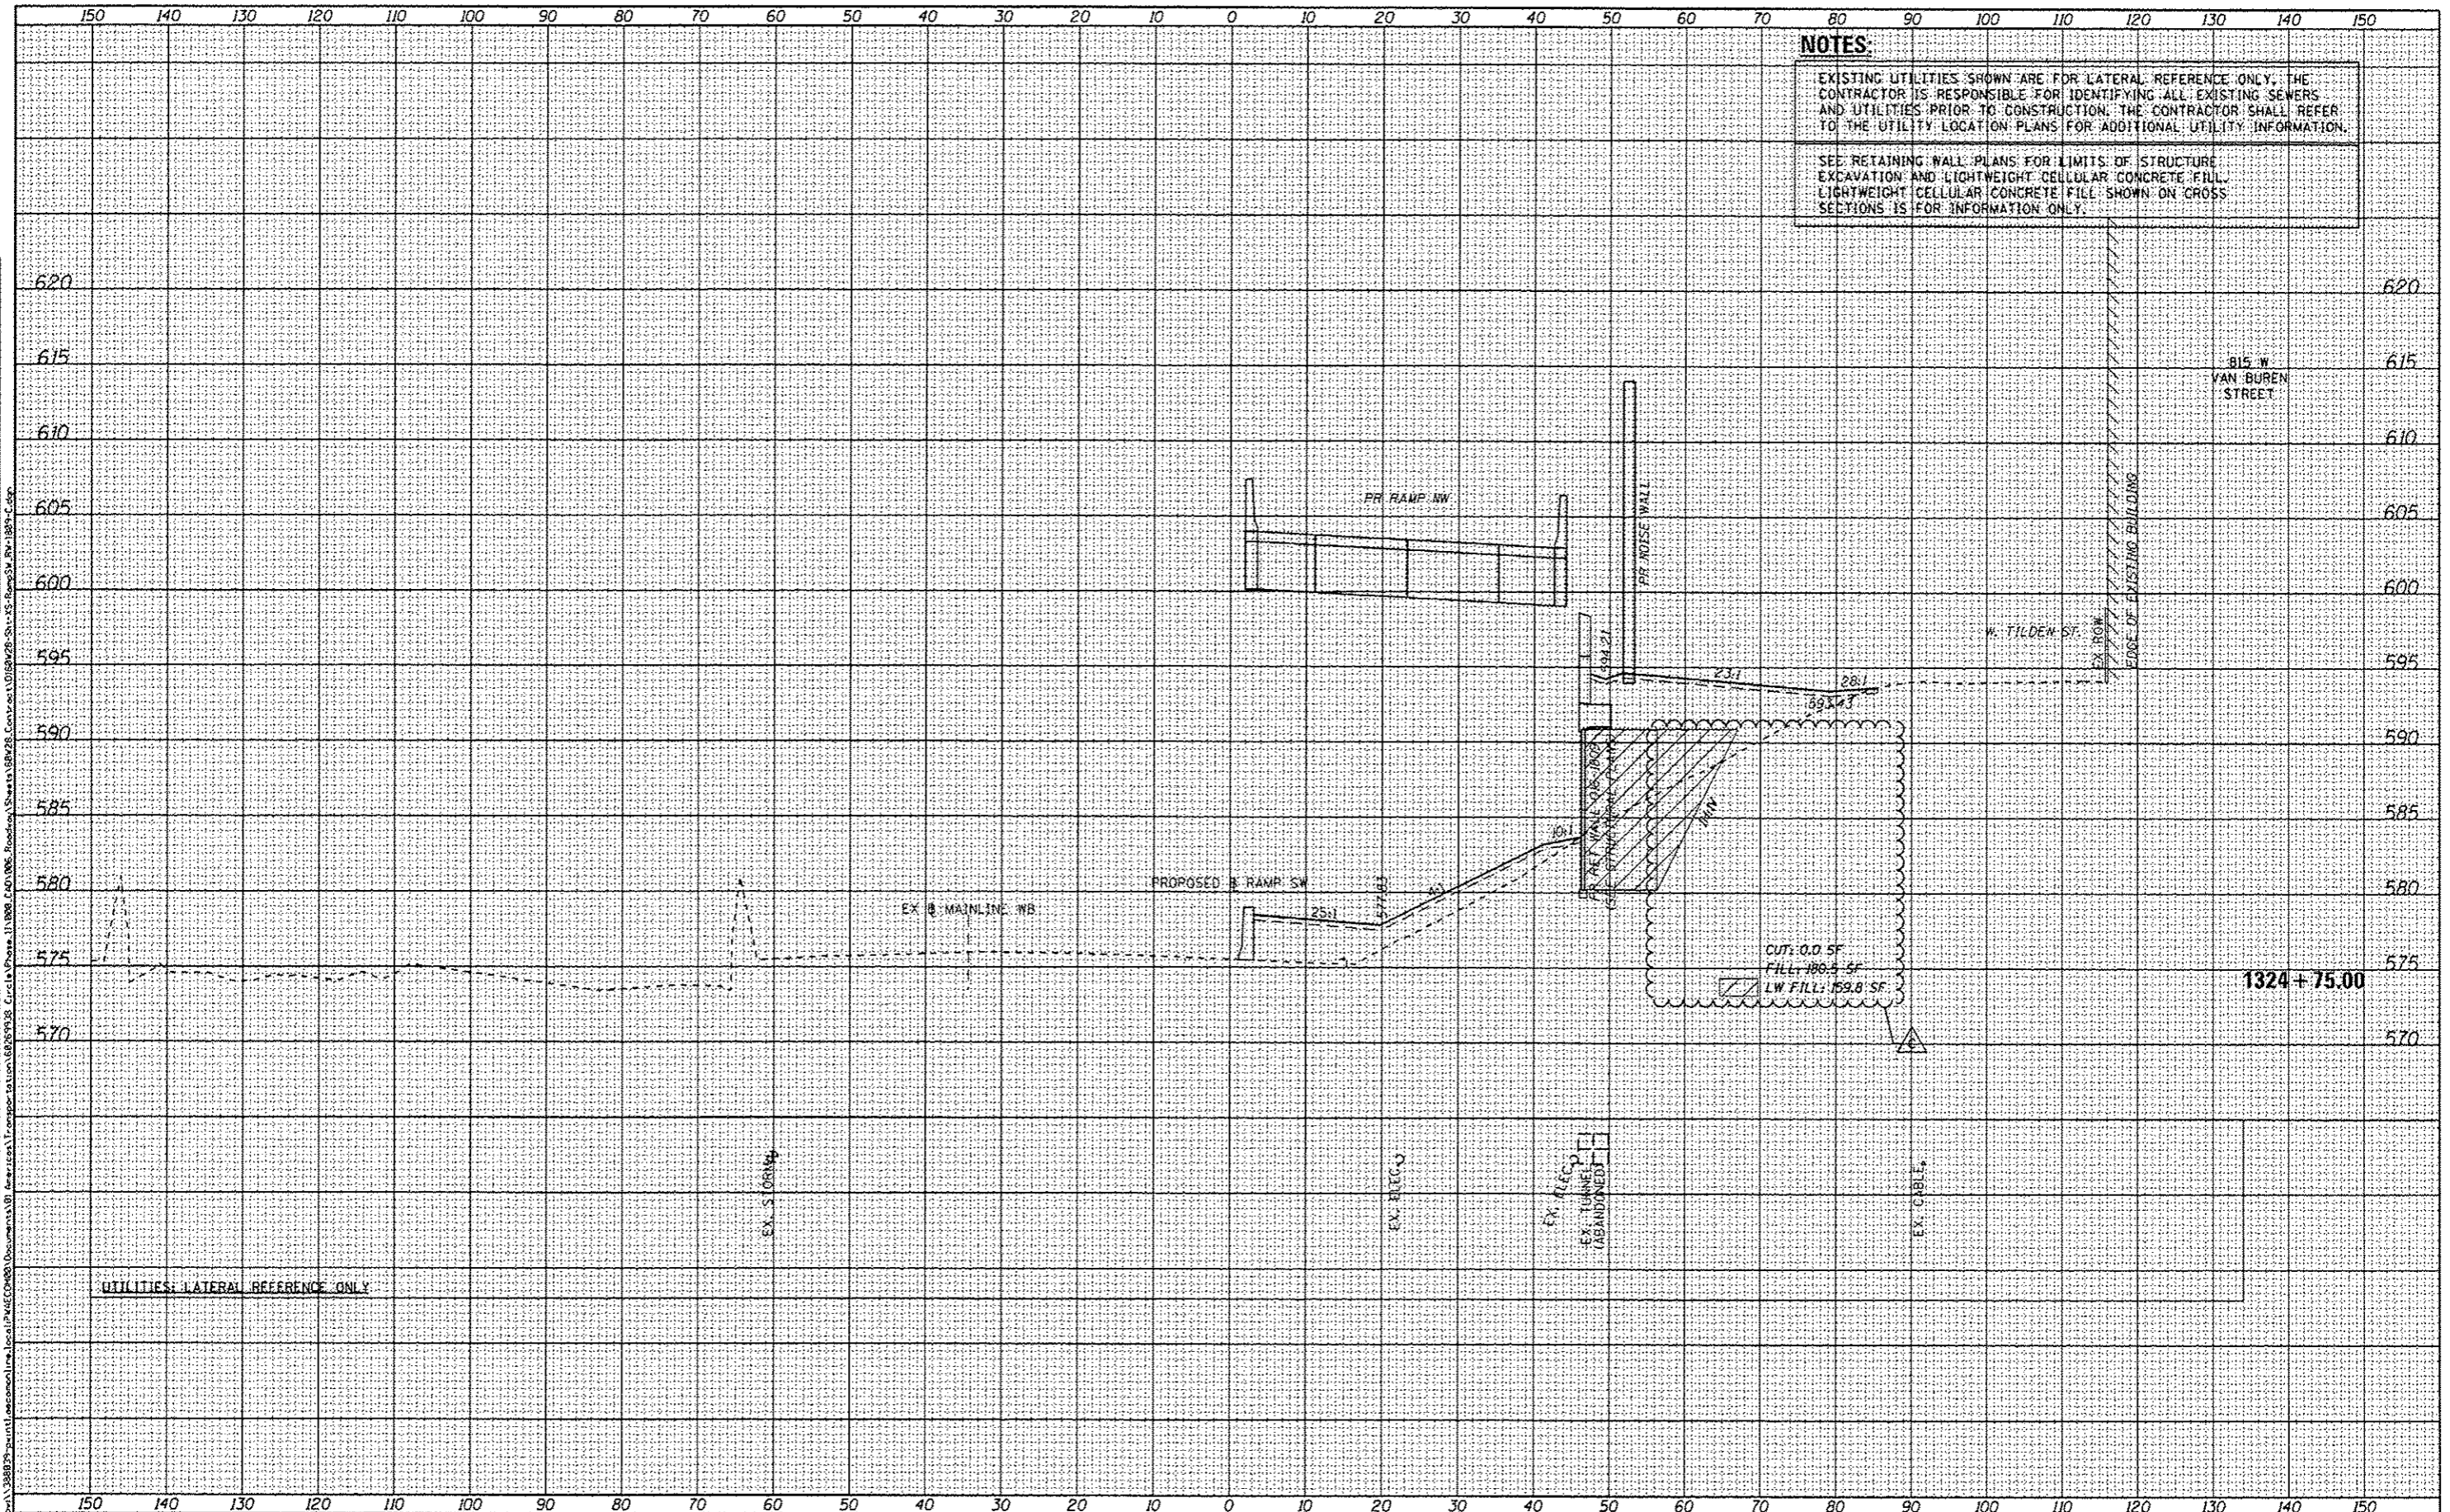

0160W26-Sht-XS-RampSW, RW-1809-C.dgn	DESIGNED - NWM / AJP	REVISED - 6/24/2014
USER NAME + marank	DRAWN - NWM / AJP	REVISED -
PLOT SCALE + 20.0000' / in.	CHECKED - KAM	REVISED -
PLOT DATE + 6/23/2014	DATE - 6/24/14	REVISED -

STATE OF ILLINOIS
 DEPARTMENT OF TRANSPORTATION

CROSS SECTIONS	
RAMP SW & RETAINING WALL 016-1809	
SCALE: 1/5V, 1/10H	SHEET 11 OF 15 SHEETS
STA. 1324+75.00 TO STA. 1324+75.00	

F.A.I. RTE.	SECTION	COUNTY	TOTAL SHEETS	SHEET NO.
90/94/290	2013-010R	COOK	747	742
CONTRACT NO. 60W28				ILLINOIS FED. AID PROJECT