




Existing Structure: Existing Retaining Wall 2 was constructed in 1988 under contract C-91-433-85 (FAI Route 90/94 Section 1985-080R). Existing Wall is comprised of a reinforced concrete cantilever wall on caissons and steel piles with attached steel fence and crashwall. The approximate length of wall is 1,600'-10³/₄".

Traffic Control: Traffic to be maintained on existing NW Ramp SN 016-2449 (NB I-90/94 to WB I-290) during construction. Existing NE Ramp to be closed.

- NOTES:**
1. For Section A-A and B-B, see Sheet RW2-02.
 2. Repairs to existing Retaining Wall 2 shall be performed prior to construction of proposed Retaining Wall 1 (SN 016-1720) and proposed Ramp NW (SN 016-1705).
 3. See Civil Plans for Details.

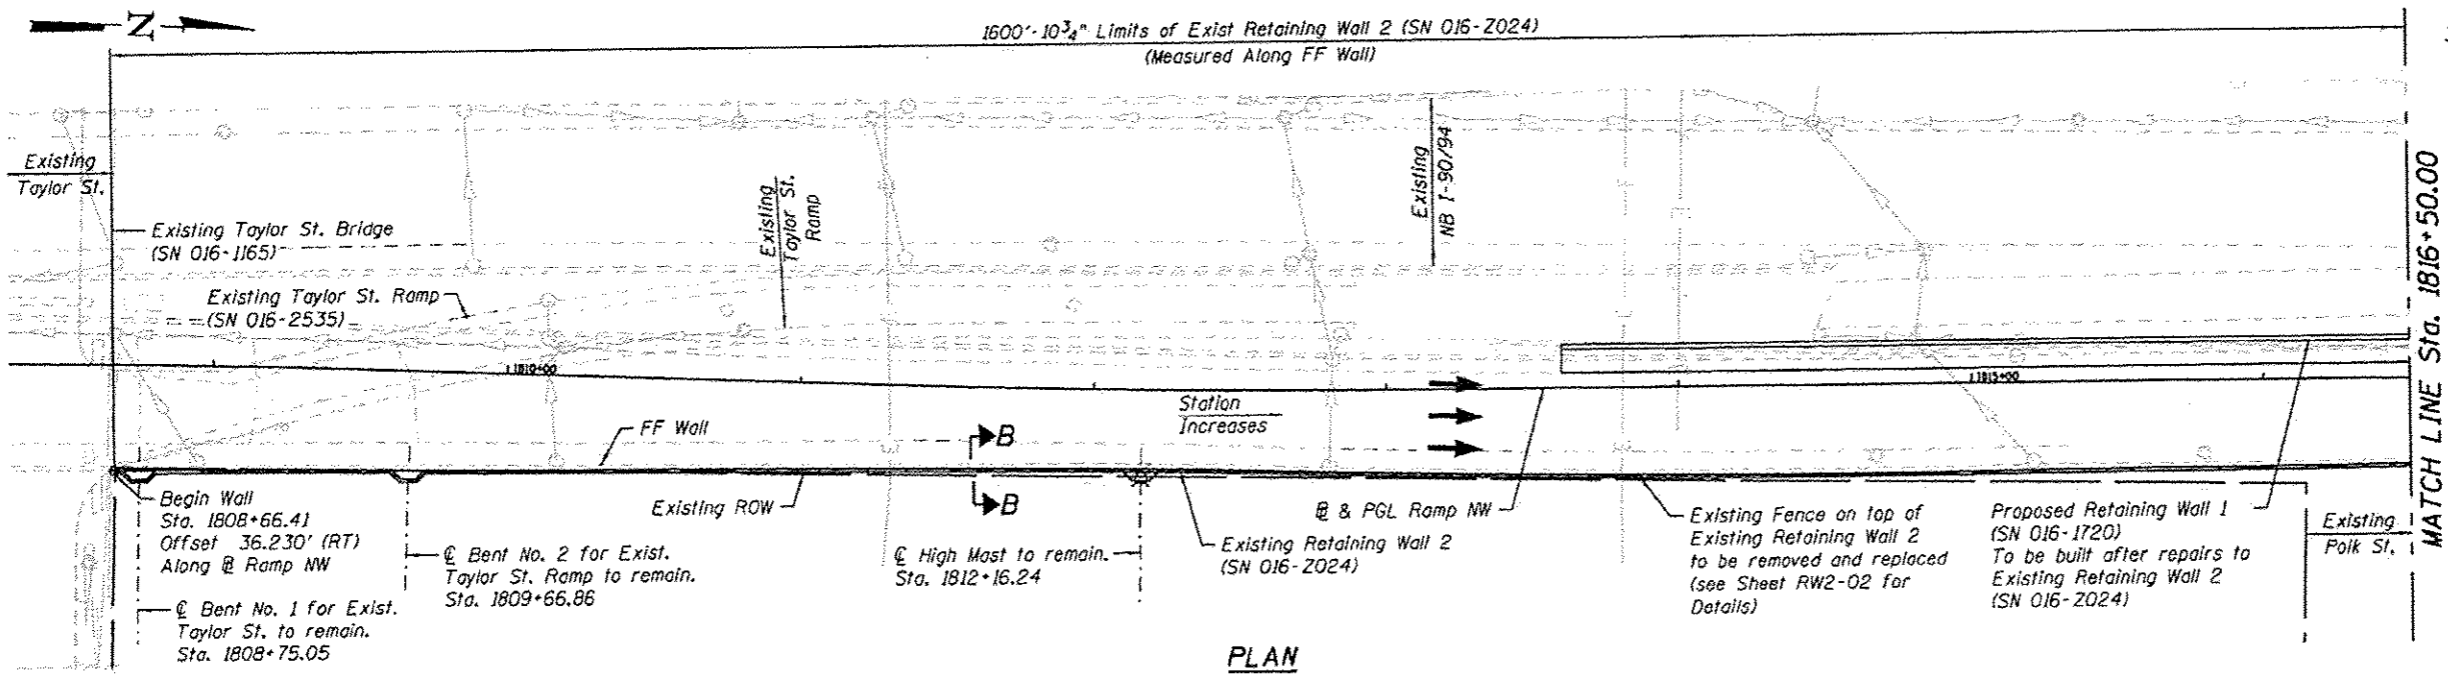


SCOPE OF WORK
Structural repair of retaining wall.

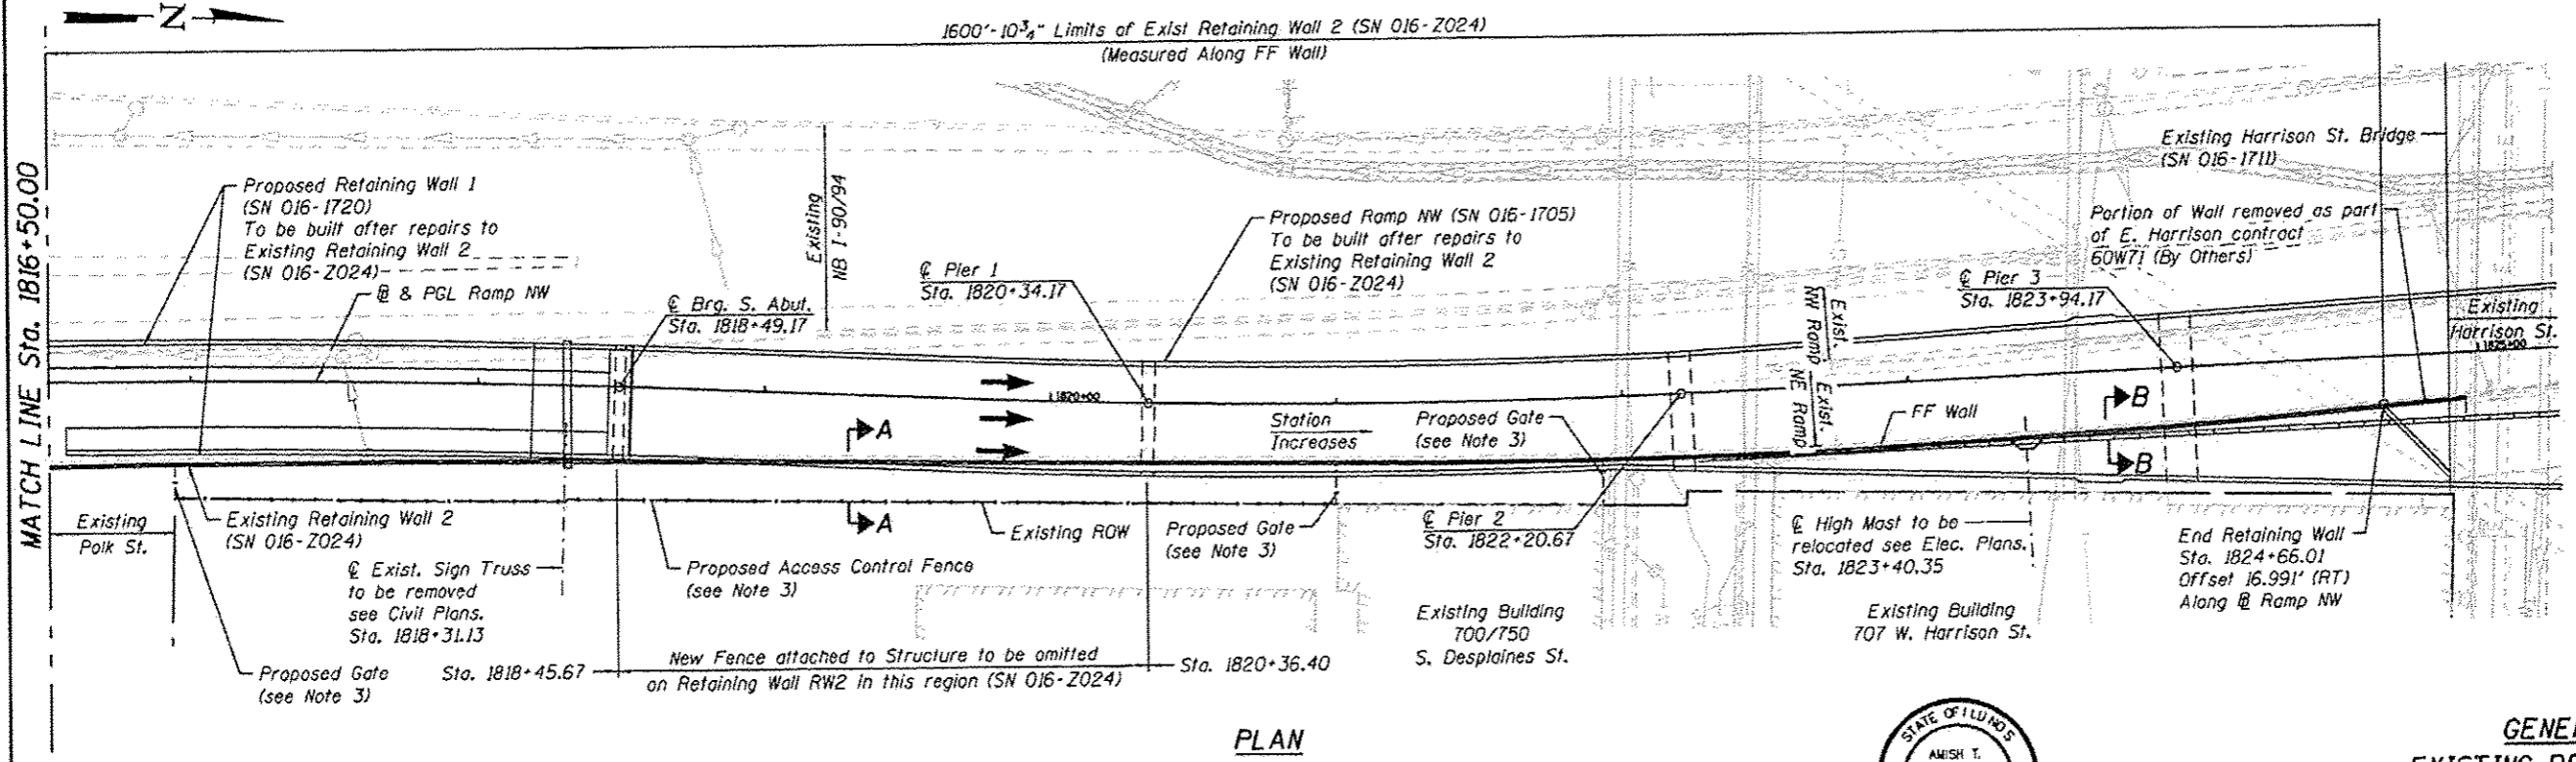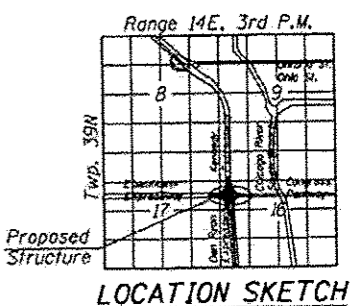

- LEGEND:**
- Combined Sewer:
 - Electric:
 - Fiber Optic:
 - Storm Sewer:
 - Water Line:
 - Gas Line:
 - Fire Hydrant:
 - Light Pole:

APPROVED
For Structural Adequacy Only
P. Carl Pappas
Engineer of Bridges & Structures

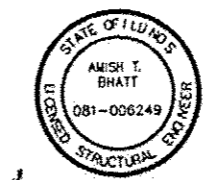

Amish T. Bhatt 4/28/14
AMISH T. BHATT
LICENSE EXPIRES 11/30/2014

GENERAL PLAN
EXISTING RETAINING WALL 2
F.A.I. RTE. 90/94 - SECTION 2013-010R
COOK COUNTY
STATION 1808+66.41 TO 1824+66.01
STRUCTURE NO. 016-2024

0162024-010R28-RW2-1.dgn

AECOM	USER NAME: krtzm	DESIGNED: ATB	REVISOR:	STATE OF ILLINOIS DEPARTMENT OF TRANSPORTATION	SHEET NO. RW2-01 OF RW2-09 SHEETS	F.A.I. RTE. 90/94/290	SECTION 2013-010R	COUNTY COOK	TOTAL SHEETS	SHEET NO.
	PLOT SCALE: N.T.S.	CHECKED: EJO	REVISOR:						747	533
	PLOT DATE: 4/28/2014	DRAWN: MRK	REVISOR:						CONTRACT NO. 60W28	
		CHECKED: ATB	REVISOR:						ILLINOIS FED. AID PROJECT	