


PLAN SURVEYED BY DATE
 ALIGNMENT CHECKED BY DATE
 RT. OF WAY CHECKED BY DATE
 P.O.D. FILE NAME
 NO.

PROFILE SURVEYED BY DATE
 GRADES CHECKED BY DATE
 G.M. NOTED BY DATE
 STRUCTURE NOTATING DRKD
 NO.

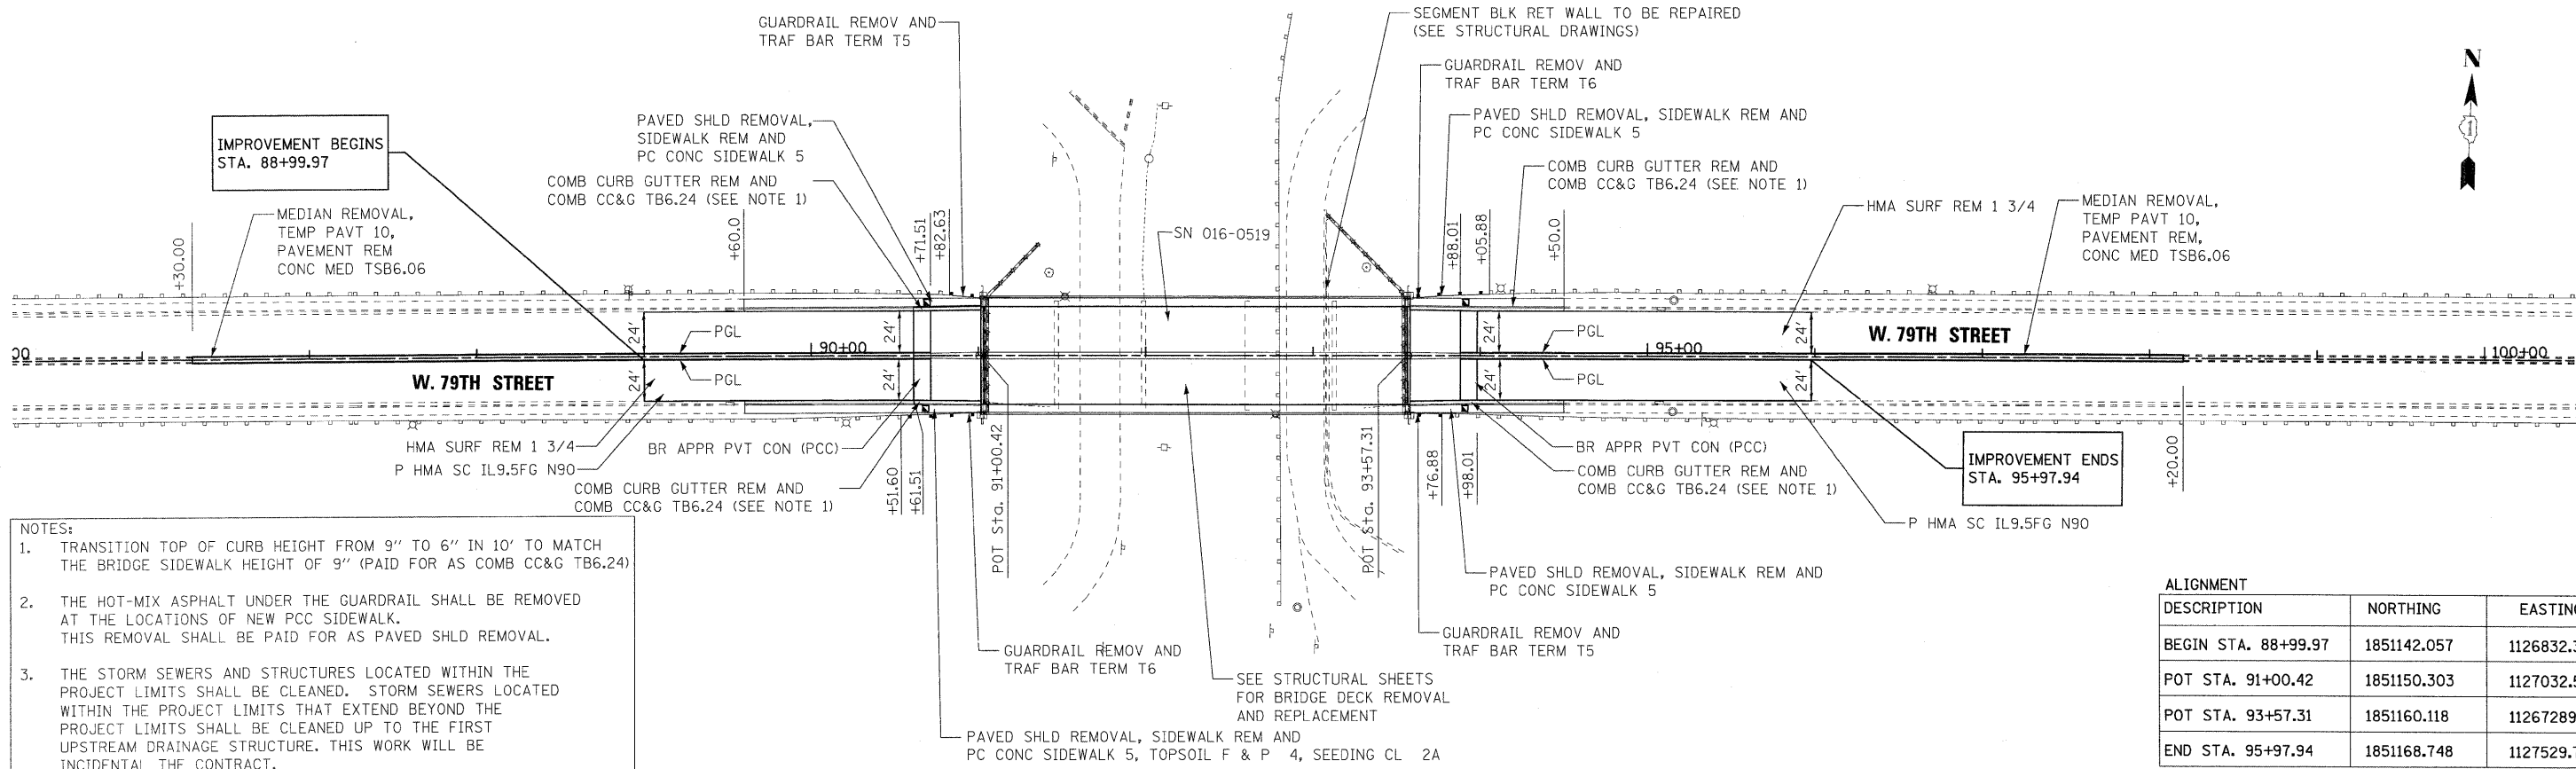

ALIGNMENT DESCRIPTION	NORTHING	EASTING
BEGIN STA. 88+99.97	1851142.057	1126832.316
POT STA. 91+00.42	1851150.303	1127032.595
POT STA. 93+57.31	1851160.118	11267289.258
END STA. 95+97.94	1851168.748	1127529.774

