



STATE OF ILLINOIS
DEPARTMENT OF TRANSPORTATION

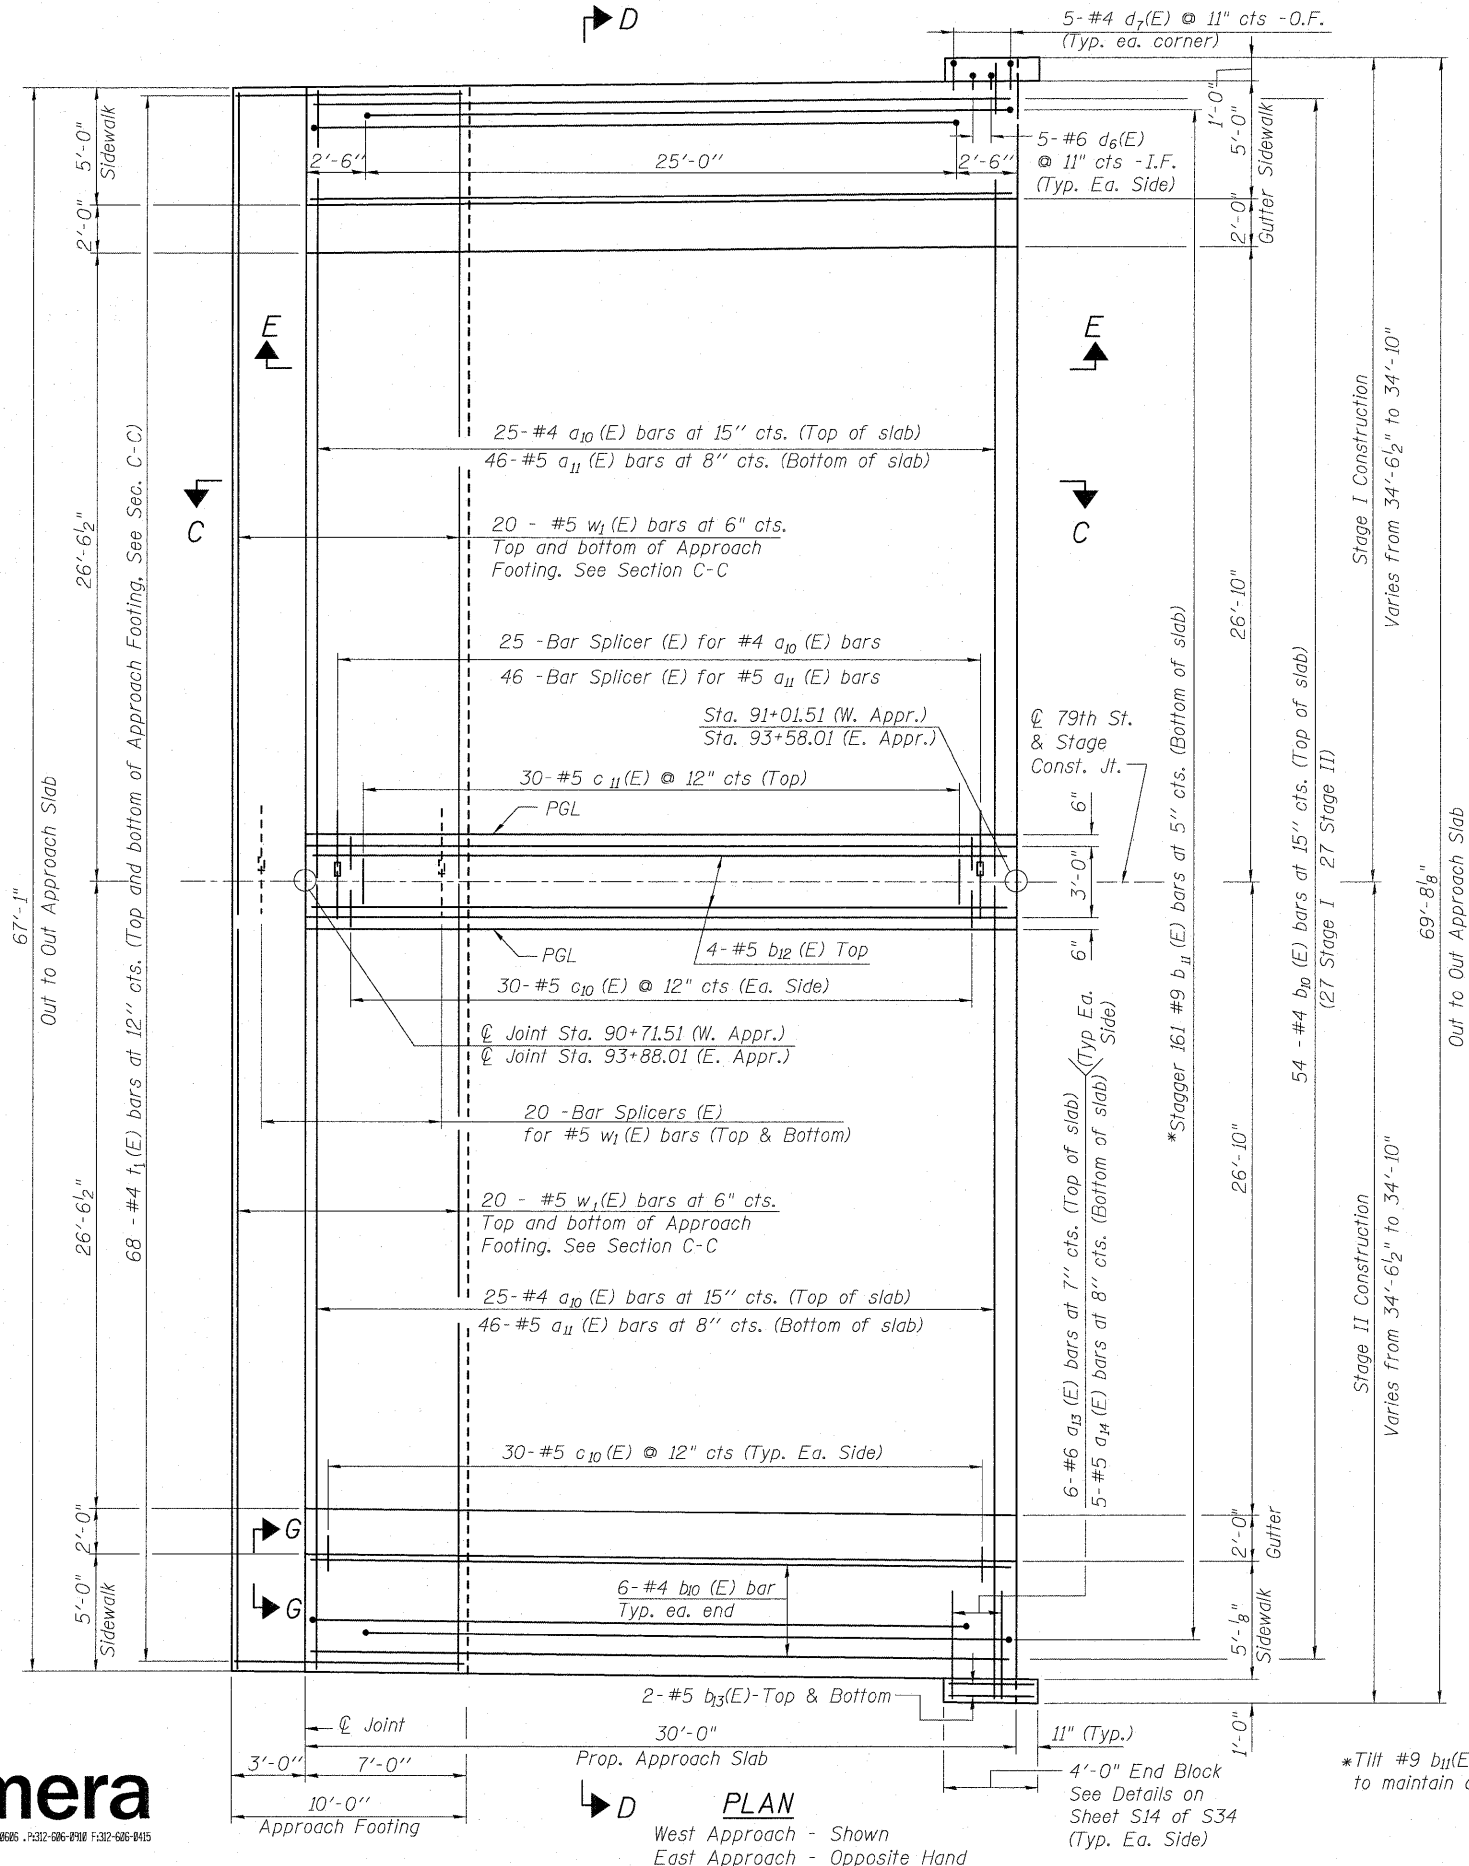

DETAIL A

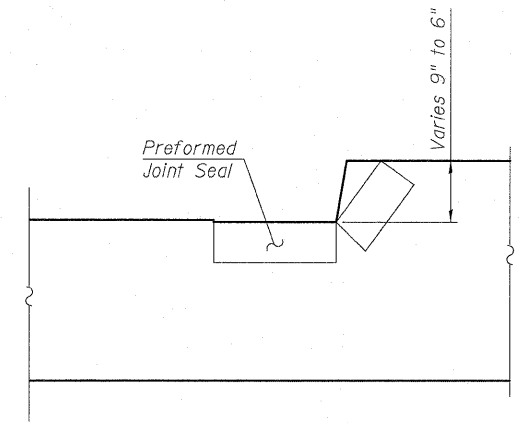

VIEW G-G

Angle Preformed Joint Seal at 45° at curbs when req'd for drainage.

Min. Bar Lap

- #5 - 3'-3"
- #7 - 3'-10"

Notes: See sheet S16 of S34 for Sections C-C & D-D and View E-E. a10(E) and a11(E) bar spacings measured along \varnothing Rdwy.

EAST & WEST APPROACH SLAB
PLAN AND DETAILS
STRUCTURE NO. 016-0519

DESIGNED	JPM
CHECKED	TG
DRAWN	MPS
CHECKED	JPM, TG



PLAN
West Approach - Shown
East Approach - Opposite Hand
*Tilt #9 b11(E) bars as required to maintain clearance.

SHEET NO. S15	F.A.U. RTE.	SECTION	COUNTY	TOTAL SHEETS	SHEET NO.
	1548	461 (VB&VF) I	COOK	52	27
S34 SHEETS	CONTRACT NO. 60H65				
DATE: 06-22-2010		ILLINOIS FED. AID PROJECT			