


LEGEND


 STONE RIPRAP, CLASS A6 (3.6' THICK)

BM 1: SQUARE CUT ON TOP OF N.E. WINGWALL OF BRIDGE
ASSUMED ELEV. = 100.00

NOTE:
1. FOR RIVER CROSS SECTIONS SEE SHEET NO. 18.

LIMITS OF STONE RIPRAP, CLASS A6 (3.6' THICK PLACEMENT)

ACCESS TO THIS SITE IS LIMITED. THE CONTRACTOR SHALL ONLY ACCESS THIS SITE BY RAISING AND/OR LOWERING ALL EQUIPMENT AND MATERIAL OVER THE SIDES OF THE BRIDGE. THE CONTRACTOR WILL NOT BE ALLOWED OTHER ACCESS WITHOUT WRITTEN PERMISSION FROM THE ENGINEER. THIS WORK WILL NOT BE PAID FOR SEPARATELY, BUT SHALL BE CONSIDERED AS INCLUDED IN THE CONTRACT UNIT PRICES FOR THE CONSTRUCTION ITEMS INVOLVED AND NO ADDITIONAL COMPENSATION WILL BE ALLOWED.

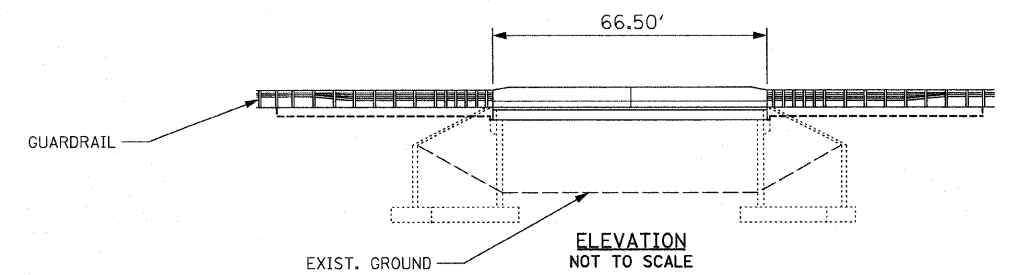

FILE NAME = D168J85-4-sht-eros.dgn
PLOT DATE = 5/10/2010

CHRISTIAN-ROGE & ASSOCIATES, INC.
ENGINEERS-PLANNERS-SURVEYORS
211 WEST WACKER DRIVE
CHICAGO, ILLINOIS 60606
PHONE: (312)372-2023 FAX: (312)372-5274

DESIGNED - G.F.L.	REVISED - APRIL 28, 2010
DRAWN - J.V./K.R.K.	REVISED -
CHECKED - E.J.M.	REVISED -
DATE - DECEMBER 2009	REVISED -

**STATE OF ILLINOIS
DEPARTMENT OF TRANSPORTATION**

**EROSION AND SEDIMENT CONTROL PLAN
TOUHY AVENUE OVER N. BR CHICAGO RIVER**

SCALE: 1" = 20' SHEET NO. 2 OF 2 SHEETS STA. 9+00 TO STA. 12+00

F.A.P. RTE.	SECTION	COUNTY	TOTAL SHEETS	SHEET NO.
VAR.	2009-106 I	COOK/WILL	24	12
CONTRACT NO. 60J05				
FED. ROAD DIST. NO. 1 ILLINOIS FED. AID PROJECT				