
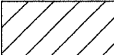



LEGEND
 STONE RIPRAP, CLASS A4 (2.3' THICK)

BM 1: SQUARE CUT ON TOP OF S.E. WINGWALL
 OF BRIDGE 099-0119
 ELEV. = 711.29

NOTE:
 1. FOR CREEK CROSS SECTIONS SEE SHEET NO. 19.

ACCESS TO THIS SITE IS LIMITED. THE CONTRACTOR SHALL ONLY ACCESS THIS SITE BY RAISING AND/OR LOWERING ALL EQUIPMENT AND MATERIAL OVER THE SIDES OF THE BRIDGE. THE CONTRACTOR WILL NOT BE ALLOWED OTHER ACCESS WITHOUT WRITTEN PERMISSION FROM THE ENGINEER. THIS WORK WILL NOT BE PAID FOR SEPARATELY, BUT SHALL BE CONSIDERED AS INCLUDED IN THE CONTRACT UNIT PRICES FOR THE CONSTRUCTION ITEMS INVOLVED AND NO ADDITIONAL COMPENSATION WILL BE ALLOWED.

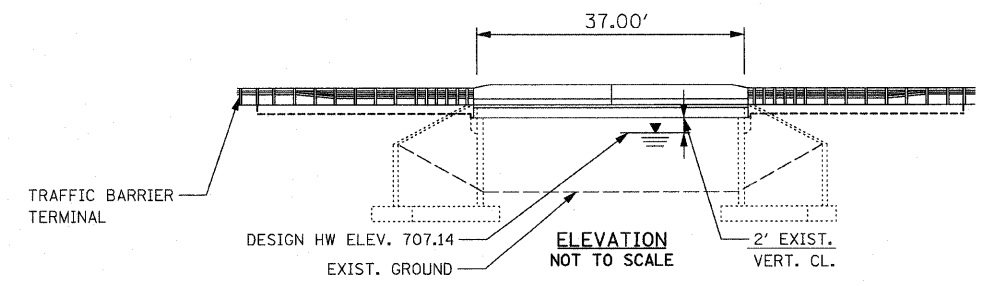

FILE NAME = D:\68J05-5-shr-eros.dgn PLOT DATE = 5/10/2010	 CHRISTIAN-ROGE & ASSOCIATES, INC. ENGINEERS-PLANNERS-SURVEYORS 211 WEST WACKER DRIVE CHICAGO, ILLINOIS 60606 PHONE: (312)372-2023 FAX: (312)372-5274	DESIGNED - G.F.L.	REVISED - APRIL 28, 2010	STATE OF ILLINOIS DEPARTMENT OF TRANSPORTATION	EROSION AND SEDIMENT CONTROL PLAN US RTE 45 OVER PRAIRIE CREEK		F.A.P. RTE.	SECTION	COUNTY	TOTAL SHEETS	SHEET NO.
		DRAWN - J.V./K.R.K.	REVISED -		SCALE: 1" = 20'	SHEET NO. 2 OF 2 SHEETS	STA. 8+00 TO STA. 12+00	VAR.	2009-106 I	COOK/WILL	24
		CHECKED - E.J.M.	REVISED -				CONTRACT NO. 60J05				
		DATE - DECEMBER 2009	REVISED -				FED. ROAD DIST. NO. 1 ILLINOIS FED. AID PROJECT				