


DATE	
BY	
FINAL SURVEY	
SURVEYED	
NOTE BOOK	
PLOTTED	
TEMPLATE	
AREAS CHECKED	
NO.	

DATE	
BY	
ORIGINAL SURVEY	
SURVEYED	
NOTE BOOK	
PLOTTED	
TEMPLATE	
AREAS CHECKED	
NO.	

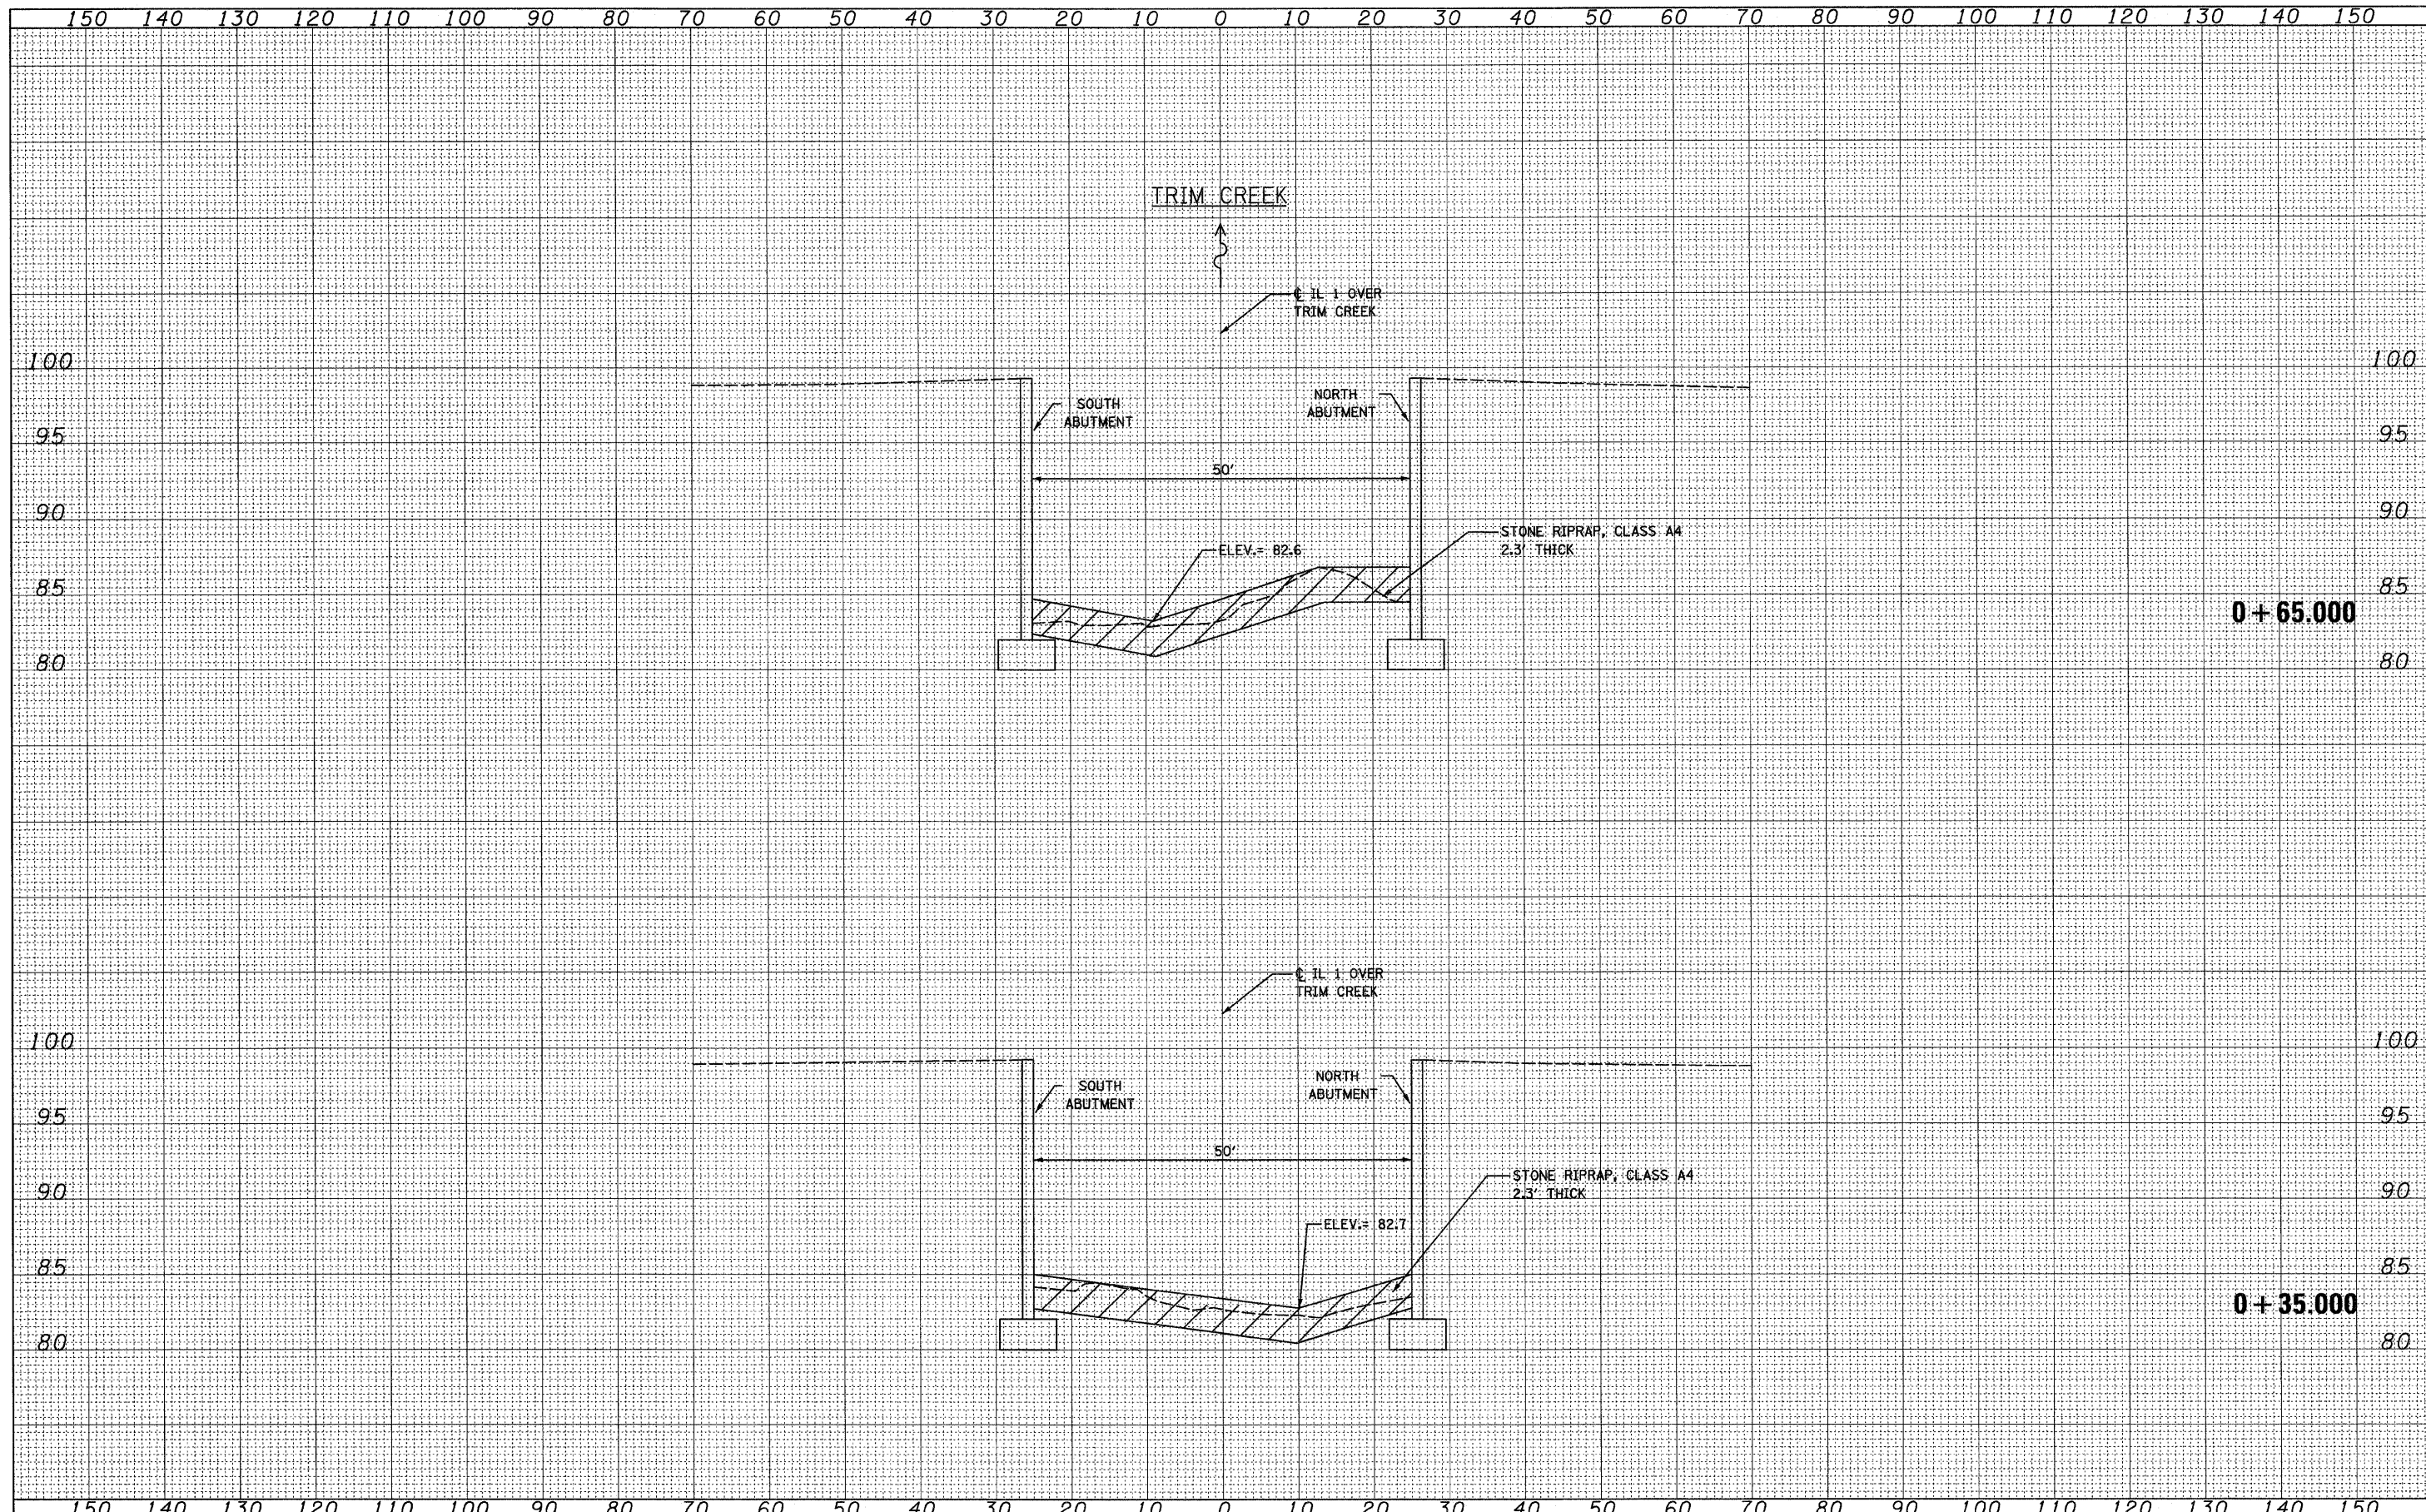

FILE NAME = I:\102466-Bridge\Source\2-IL1.Trim C-rk\CADD Sheets\DI100J05-2-shr-xsec.dgn	USER NAME = IDOT	DESIGNED - K.R.K.	REVISED -	STATE OF ILLINOIS DEPARTMENT OF TRANSPORTATION	IL 1 AT TRIM CREEK	F.A.P. RTE.	SECTION	COUNTY	TOTAL SHEETS	SHEET NO.	
PLOT SCALE = 10.0000' / IN.	DRAWN - J.V.	CHECKED - G.F.L.	REVISED -			VAR	2009-106I	COOK	24	16	
PLOT DATE = 5/10/2010	DATE - DECEMBER, 2009	REVISED -	REVISED -			CONTRACT NO. 60J05					
SCALE: 1:10H, 1:5V SHEET NO. 1 OF 1 SHEETS STA. 00+35 TO STA. 00+65						FED. ROAD DIST. NO. ILLINOIS FED. AID PROJECT					