



150 140 130 120 110 100 90 80 70 60 50 40 30 20 10 0 10 20 30 40 50 60 70 80 90 100 110 120 130 140 150

DATE	
BY	
FINISHED	
PLOTTED	
TEMPLATE	
AREAS CHECKED	
NO.	
FINAL SURVEY	
NOTE BOOK	
NO.	

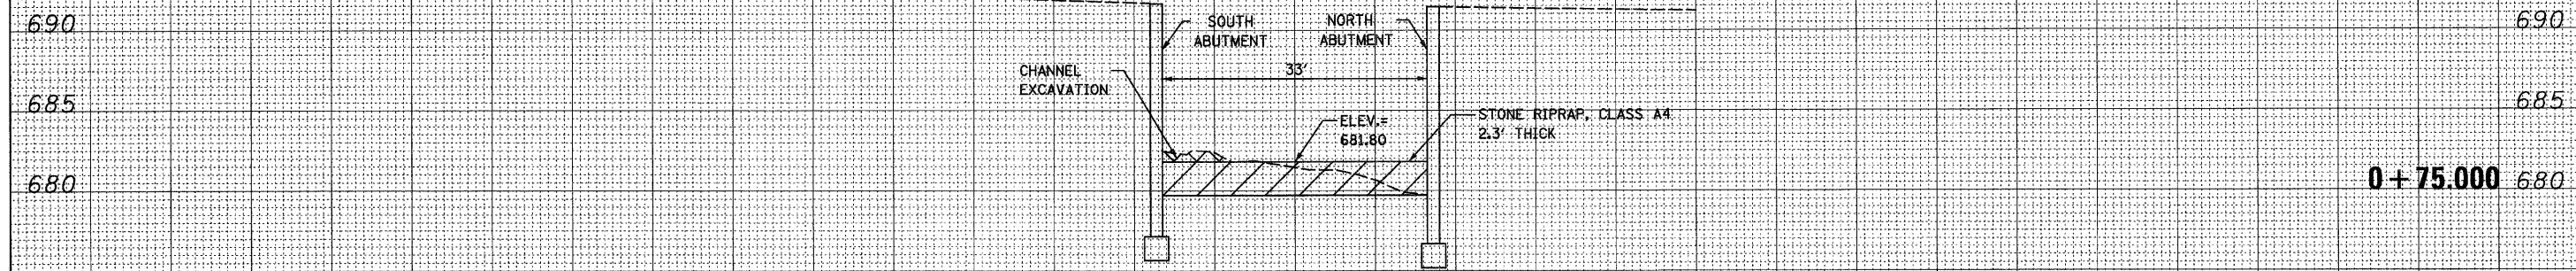

DATE	
BY	
FINISHED	
PLOTTED	
TEMPLATE	
AREAS CHECKED	
NO.	
ORIGINAL SURVEY	
NOTE BOOK	
NO.	

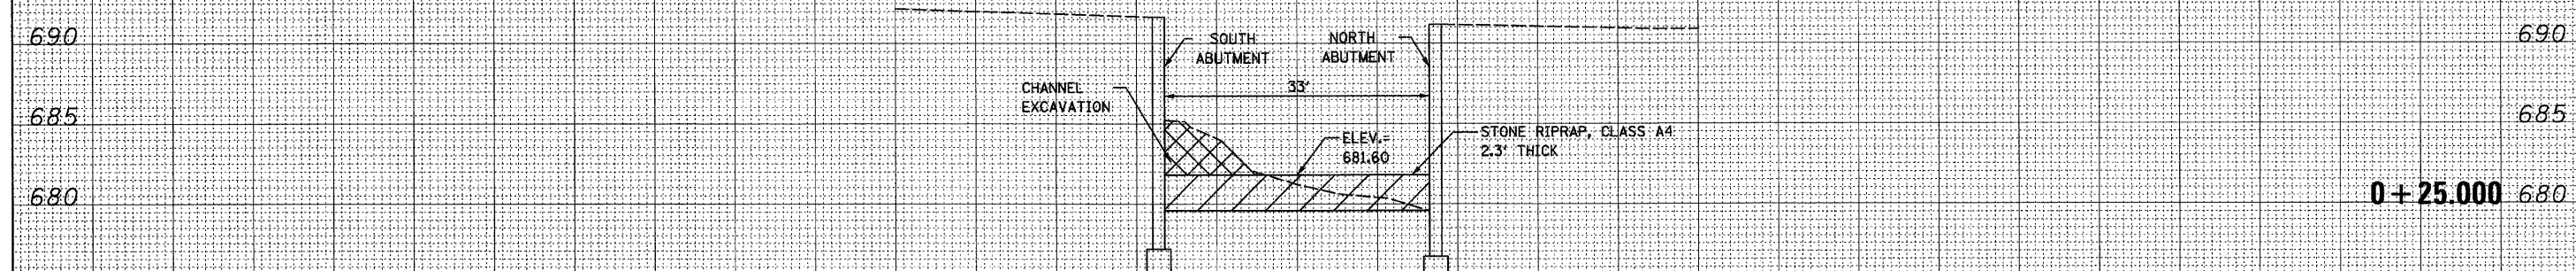

150 140 130 120 110 100 90 80 70 60 50 40 30 20 10 0 10 20 30 40 50 60 70 80 90 100 110 120 130 140 150

FILE NAME = I:\102466_BridgeScour\3-Western_ThornCrk\CADD	USER NAME = IDOT	DESIGNED - K.R.K.	REVISED -	STATE OF ILLINOIS DEPARTMENT OF TRANSPORTATION	WESTERN AVENUE AT THORN CREEK	F.A.P. RTE.	SECTION	COUNTY	TOTAL SHEETS	SHEET NO.
Sheets\DI60105-3-ah1-xsec.dgn	DRAWN - J.V.	REVISED -	VAR.			2009-106I	COOK	24	17	
PLOT SCALE = 1/8" = 1' IN.	CHECKED - G.F.L.	REVISED -	CONTRACT NO. 60J05							
PLOT DATE = 5/10/2010	DATE - NOVEMBER, 2009	REVISED -	FED. ROAD DIST. NO. ILLINOIS FED. AID PROJECT							
SCALE: 1/10", 1/5"						SHEET NO. 1 OF 1 SHEETS		STA. 00+25 TO STA. 00+75		