


TRAFFIC SIGNAL NOTES

1. THE RADIO EQUIPMENT, CABLING, AND THE WOOD POLE ON THE SOUTHWEST CORNER SHALL REMAIN FOR USE WITH THE PERMANENT SIGNAL INSTALLATION. THE RADIO TRANSCIVER SHALL BE RELOCATED FROM THE TEMPORARY CONTROLLER CABINET TO THE PERMANENT CONTROLLER CABINET. THIS WORK SHALL BE PAID FOR AS "WIRELESS INTERCONNECT (COMPLETE)." PERMANENT FIBER OPTIC INTERCONNECT SHALL BE INSTALLED BY OTHERS AS A PART OF ELK GROVE VILLAGE'S BIESTERFIELD ROAD PROJECT (SECTION NO. 09-00054-00-CH).
2. THE VIDEO VEHICLE DETECTOR ON THE SOUTHWEST CORNER SHALL REMAIN IN PLACE, AND SHALL BE USED TO PROVIDE EASTBOUND FAR-BACK DETECTION. THIS WORK SHALL BE PAID FOR AS "VIDEO VEHICLE DETECTOR." THE 2" CONDUIT STUB FROM THE DOUBLE HANDHOLE SHALL BE PROVIDED TO INSTALL FUTURE PERIMETER HANDHOLE AND DETECTOR LOOPS BY OTHERS AS A PART OF ELK GROVE VILLAGE'S BIESTERFIELD ROAD PROJECT (SECTION NO. 09-00054-00-CH).
3. THE RIGHT TURN SECTIONS OF THIS SIGNAL HEAD SHALL BE BAGGED AND DISCONNECTED. THESE SECTIONS SHALL BE ACTIVATED BY OTHERS UPON COMPLETION OF THE RIGHT TURN LANE EXTENSION AND RAMP WIDENING TO BE CONSTRUCTED BY OTHERS AS A PART OF ELK GROVE VILLAGE'S BIESTERFIELD ROAD PROJECT (SECTION NO. 09-00054-00-CH).
4. A RED LIGHT ENFORCEMENT CAMERA IS IN OPERATION AT THIS LOCATION. INQUIRIES REGARDING THE ENFORCEMENT CAMERA SHOULD BE DIRECTED TO THE FOLLOWING:
MUNICIPALITY - CMDR. CHARLES WALSH
VILLAGE OF ELK GROVE VILLAGE
POLICE DEPARTMENT
(847) 357-4193
CAMERA VENDOR - MELISSA BENDER
REDSPEED ILLINOIS
(630) 317-5731
5. THE TRAFFIC SIGNAL EQUIPMENT SHALL BE POWDER COATED BLACK.

MATCH LINE STA. 106+75

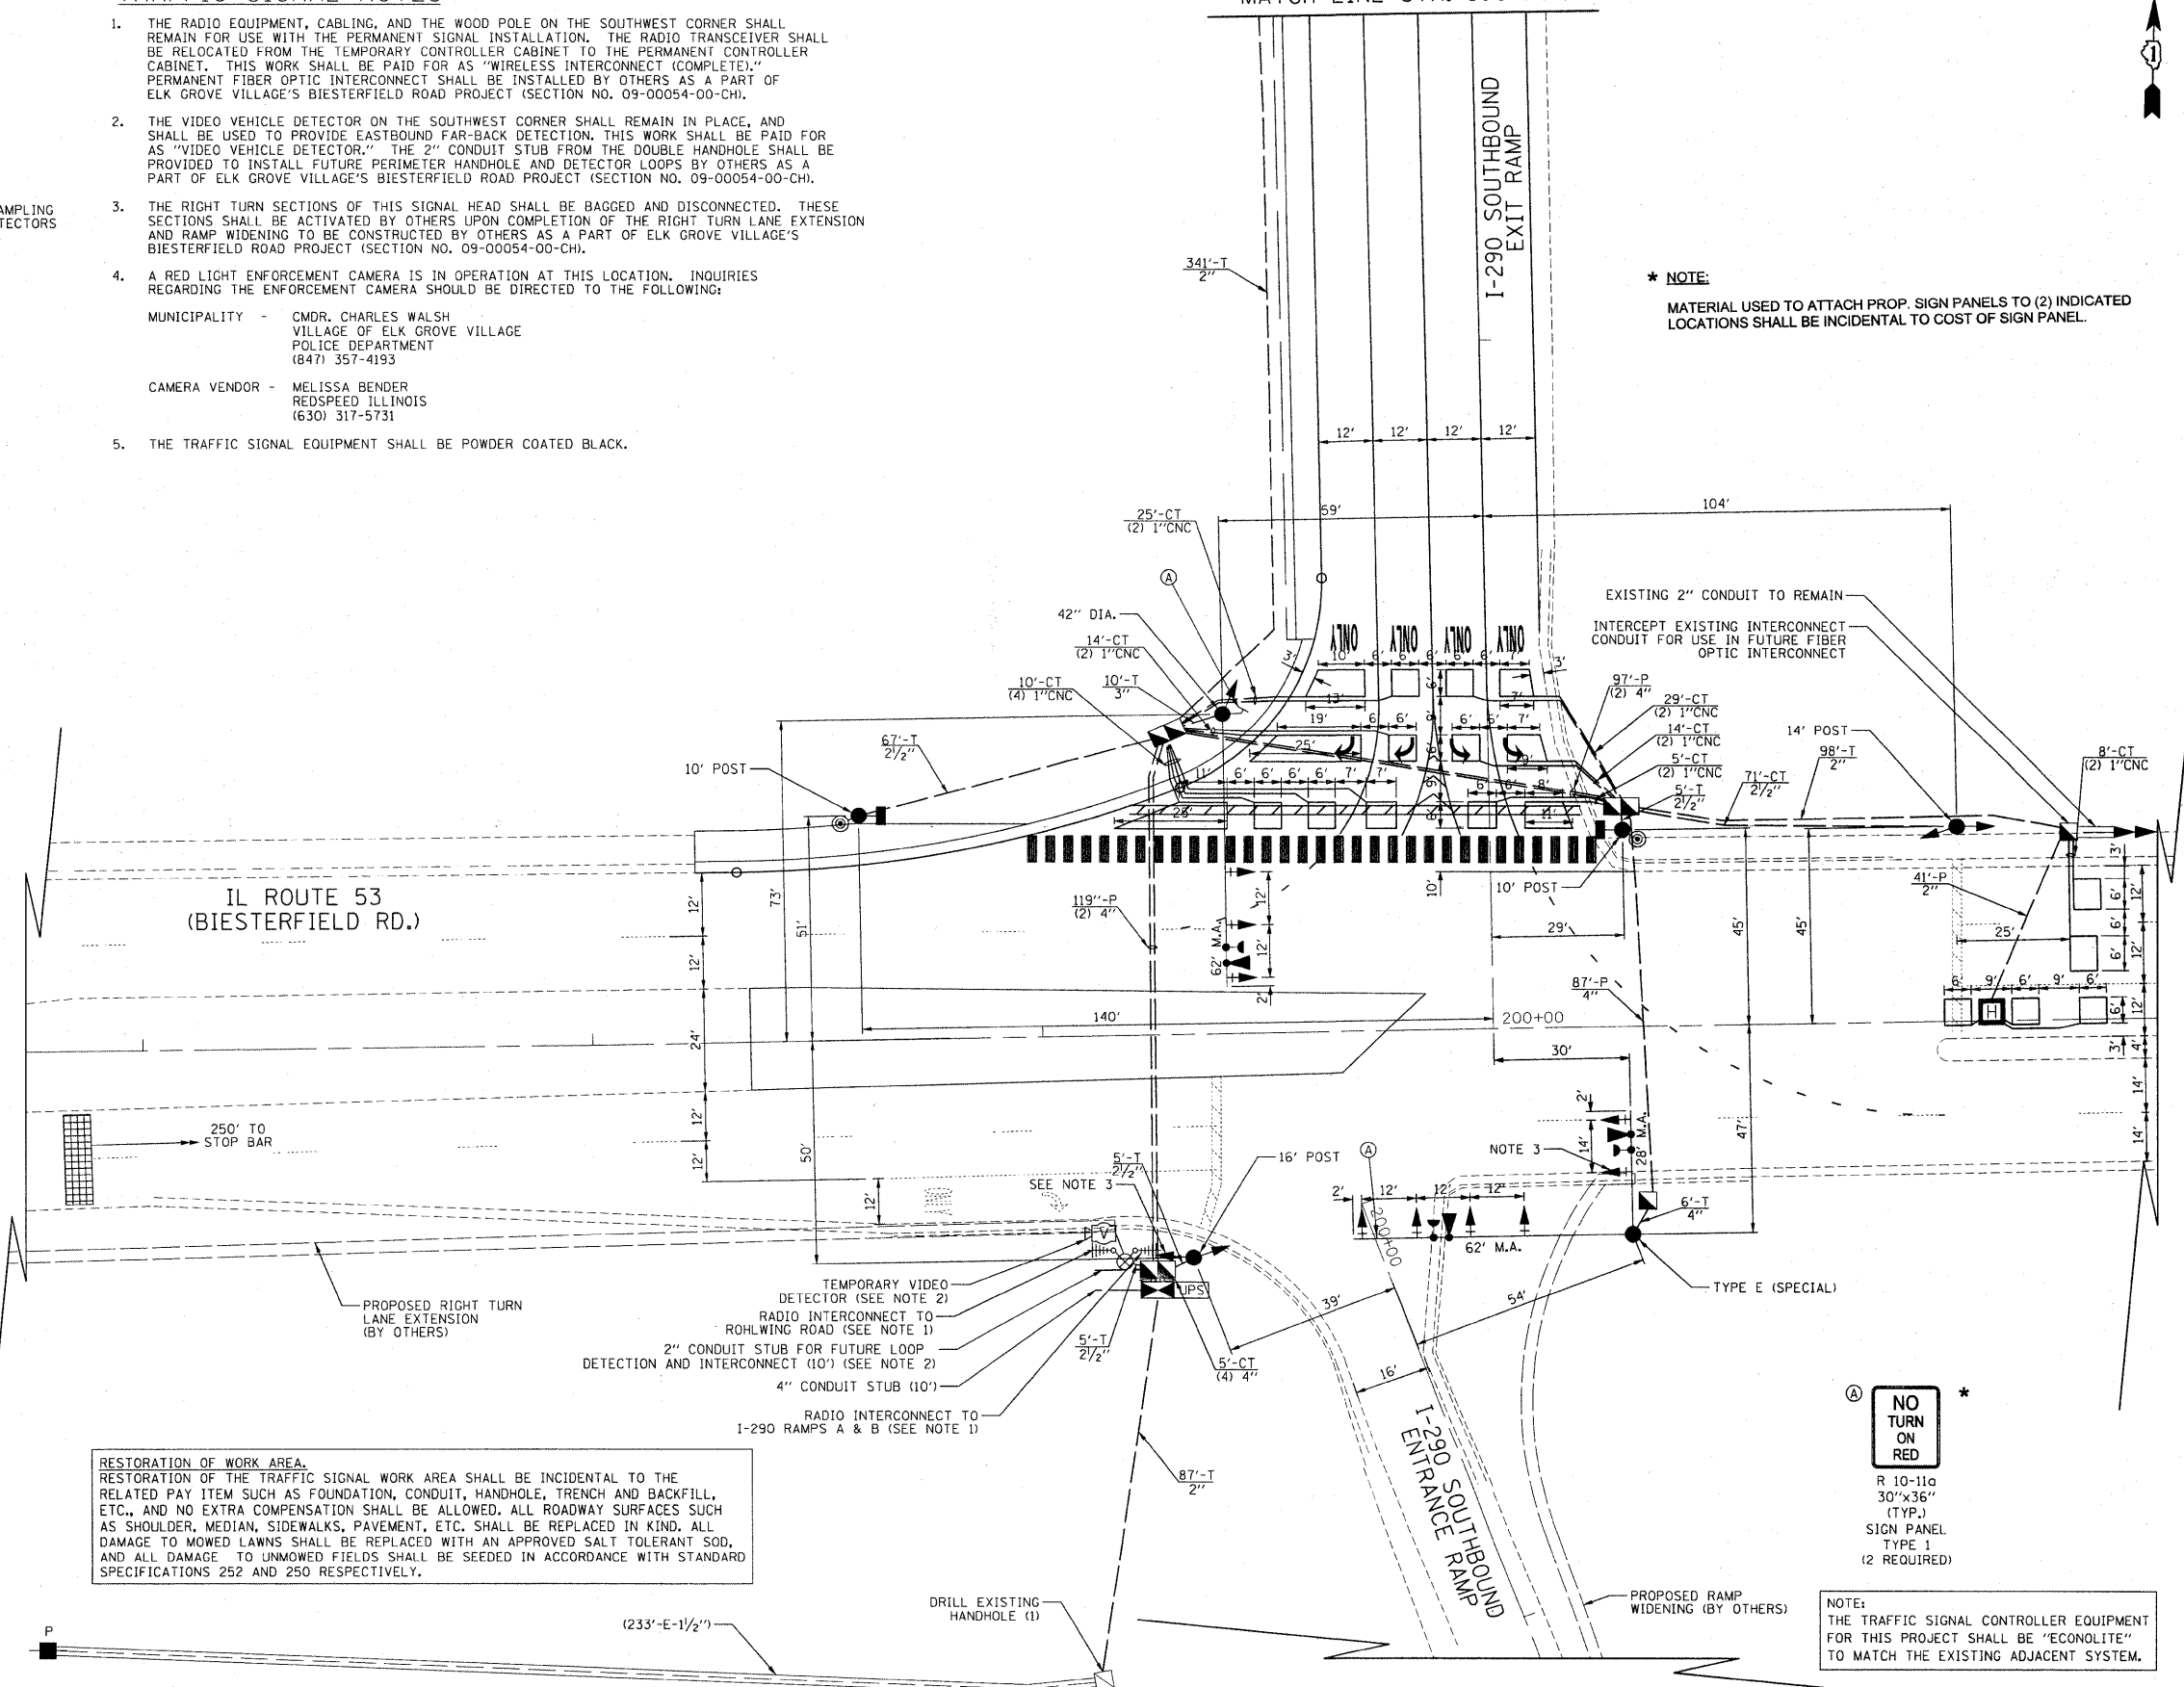

FILE NAME =	USER NAME = #USER#	DESIGNED - BRD	REVISED -
#FILES#		DRAWN - OJT	REVISED -
	PLOT SCALE = #SCALE#	CHECKED - JJE	REVISED -
	PLOT DATE = #DATE#	DATE - 05/05/2010	REVISED -

STATE OF ILLINOIS
DEPARTMENT OF TRANSPORTATION

TRAFFIC SIGNAL MODERNIZATION PLAN
IL ROUTE 53 (BIESTERFIELD RD.) AT I-290 SOUTHBOUND RAMP

SCALE: 1" = 20' SHEET NO. 1 OF 1 SHEETS STA. TO STA.

F.A.I. RTE.	SECTION	COUNTY	TOTAL SHEETS	SHEET NO.
290	0101-311 HBK-1	COOK	44	22
CONTRACT NO. 60J32			ILLINOIS FED. AID PROJECT	