


FINAL SURVEY
 SURVEYED: _____
 DATE: _____
 NOTE BOOK NO.: _____
 TEMPLATE AREAS CHECKED: _____

ORIGINAL SURVEY
 SURVEYED: _____
 DATE: _____
 NOTE BOOK NO.: _____
 TEMPLATE AREAS CHECKED: _____

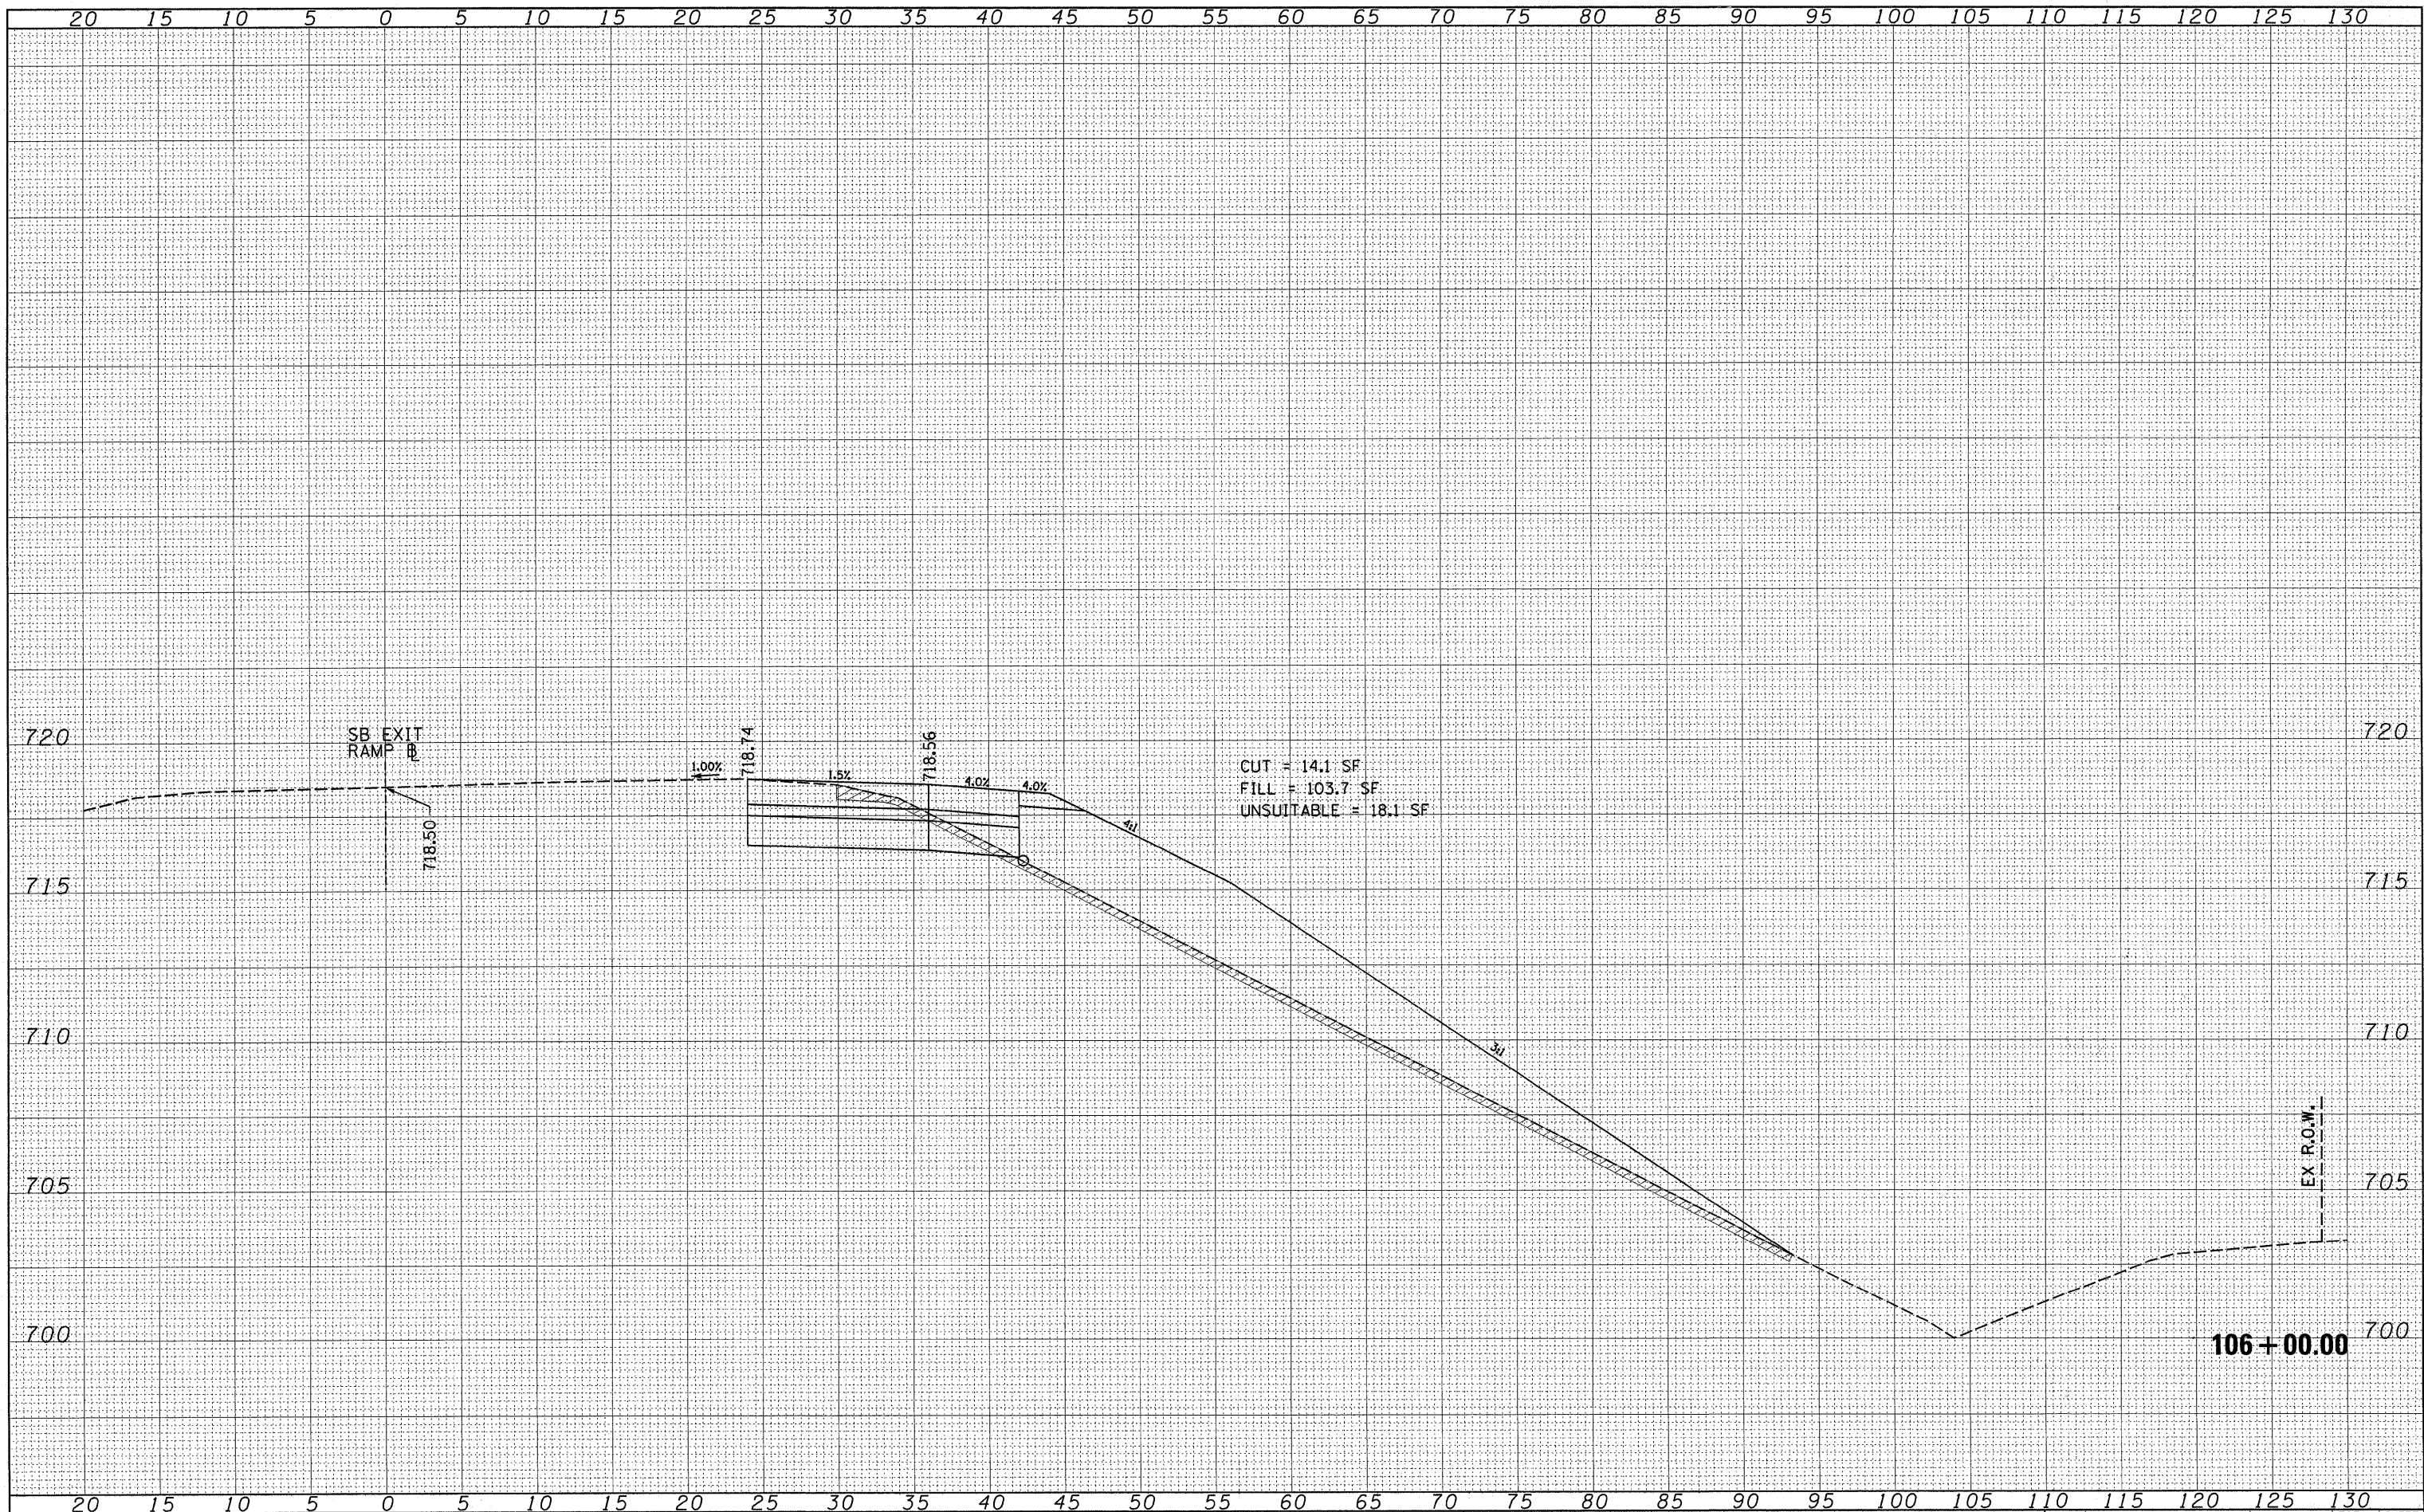

CUT = 14.1 SF
 FILL = 103.7 SF
 UNSUITABLE = 18.1 SF

106 + 00.00

EX R.O.W.

FILE NAME = c:\pw_work\pww\DOT\KELLERS\d0155790\PI41009-sh...
 USER NAME = kellers
 DESIGNED - JAB
 DRAWN - JAB
 CHECKED - JMT
 PLOT DATE = 4/1/2010

DESIGNED - JAB
 DRAWN - JAB
 CHECKED - JMT
 DATE - 09/18/09

REVISI...
 REVISI...
 REVISI...
 REVISI...

STATE OF ILLINOIS
 DEPARTMENT OF TRANSPORTATION

I-290 SB BIESTERFIELD ROAD EXIT RAMP
 CROSS SECTIONS

SCALE: 2:1 SHEET NO. 3 OF 4 SHEETS STA. 106+00.00 TO STA. 106+00.00

F.A.I. RTE.	SECTION	COUNTY	TOTAL SHEETS	SHEET NO.
290	0101-311 HBK-1	COOK	44	43
CONTRACT NO. 60J32				

FED. ROAD DIST. NO. 1 | ILLINOIS | FED. AID PROJECT