


FILE NAME = P:\2009\ME090206-Var\Var-Plan\CADD\013-IL38\Shets\DI60K16-shr-Ex-01.dgn
 PLOT SCALE = 3/8"=1'-0"
 USER NAME = Millennium Professional Services

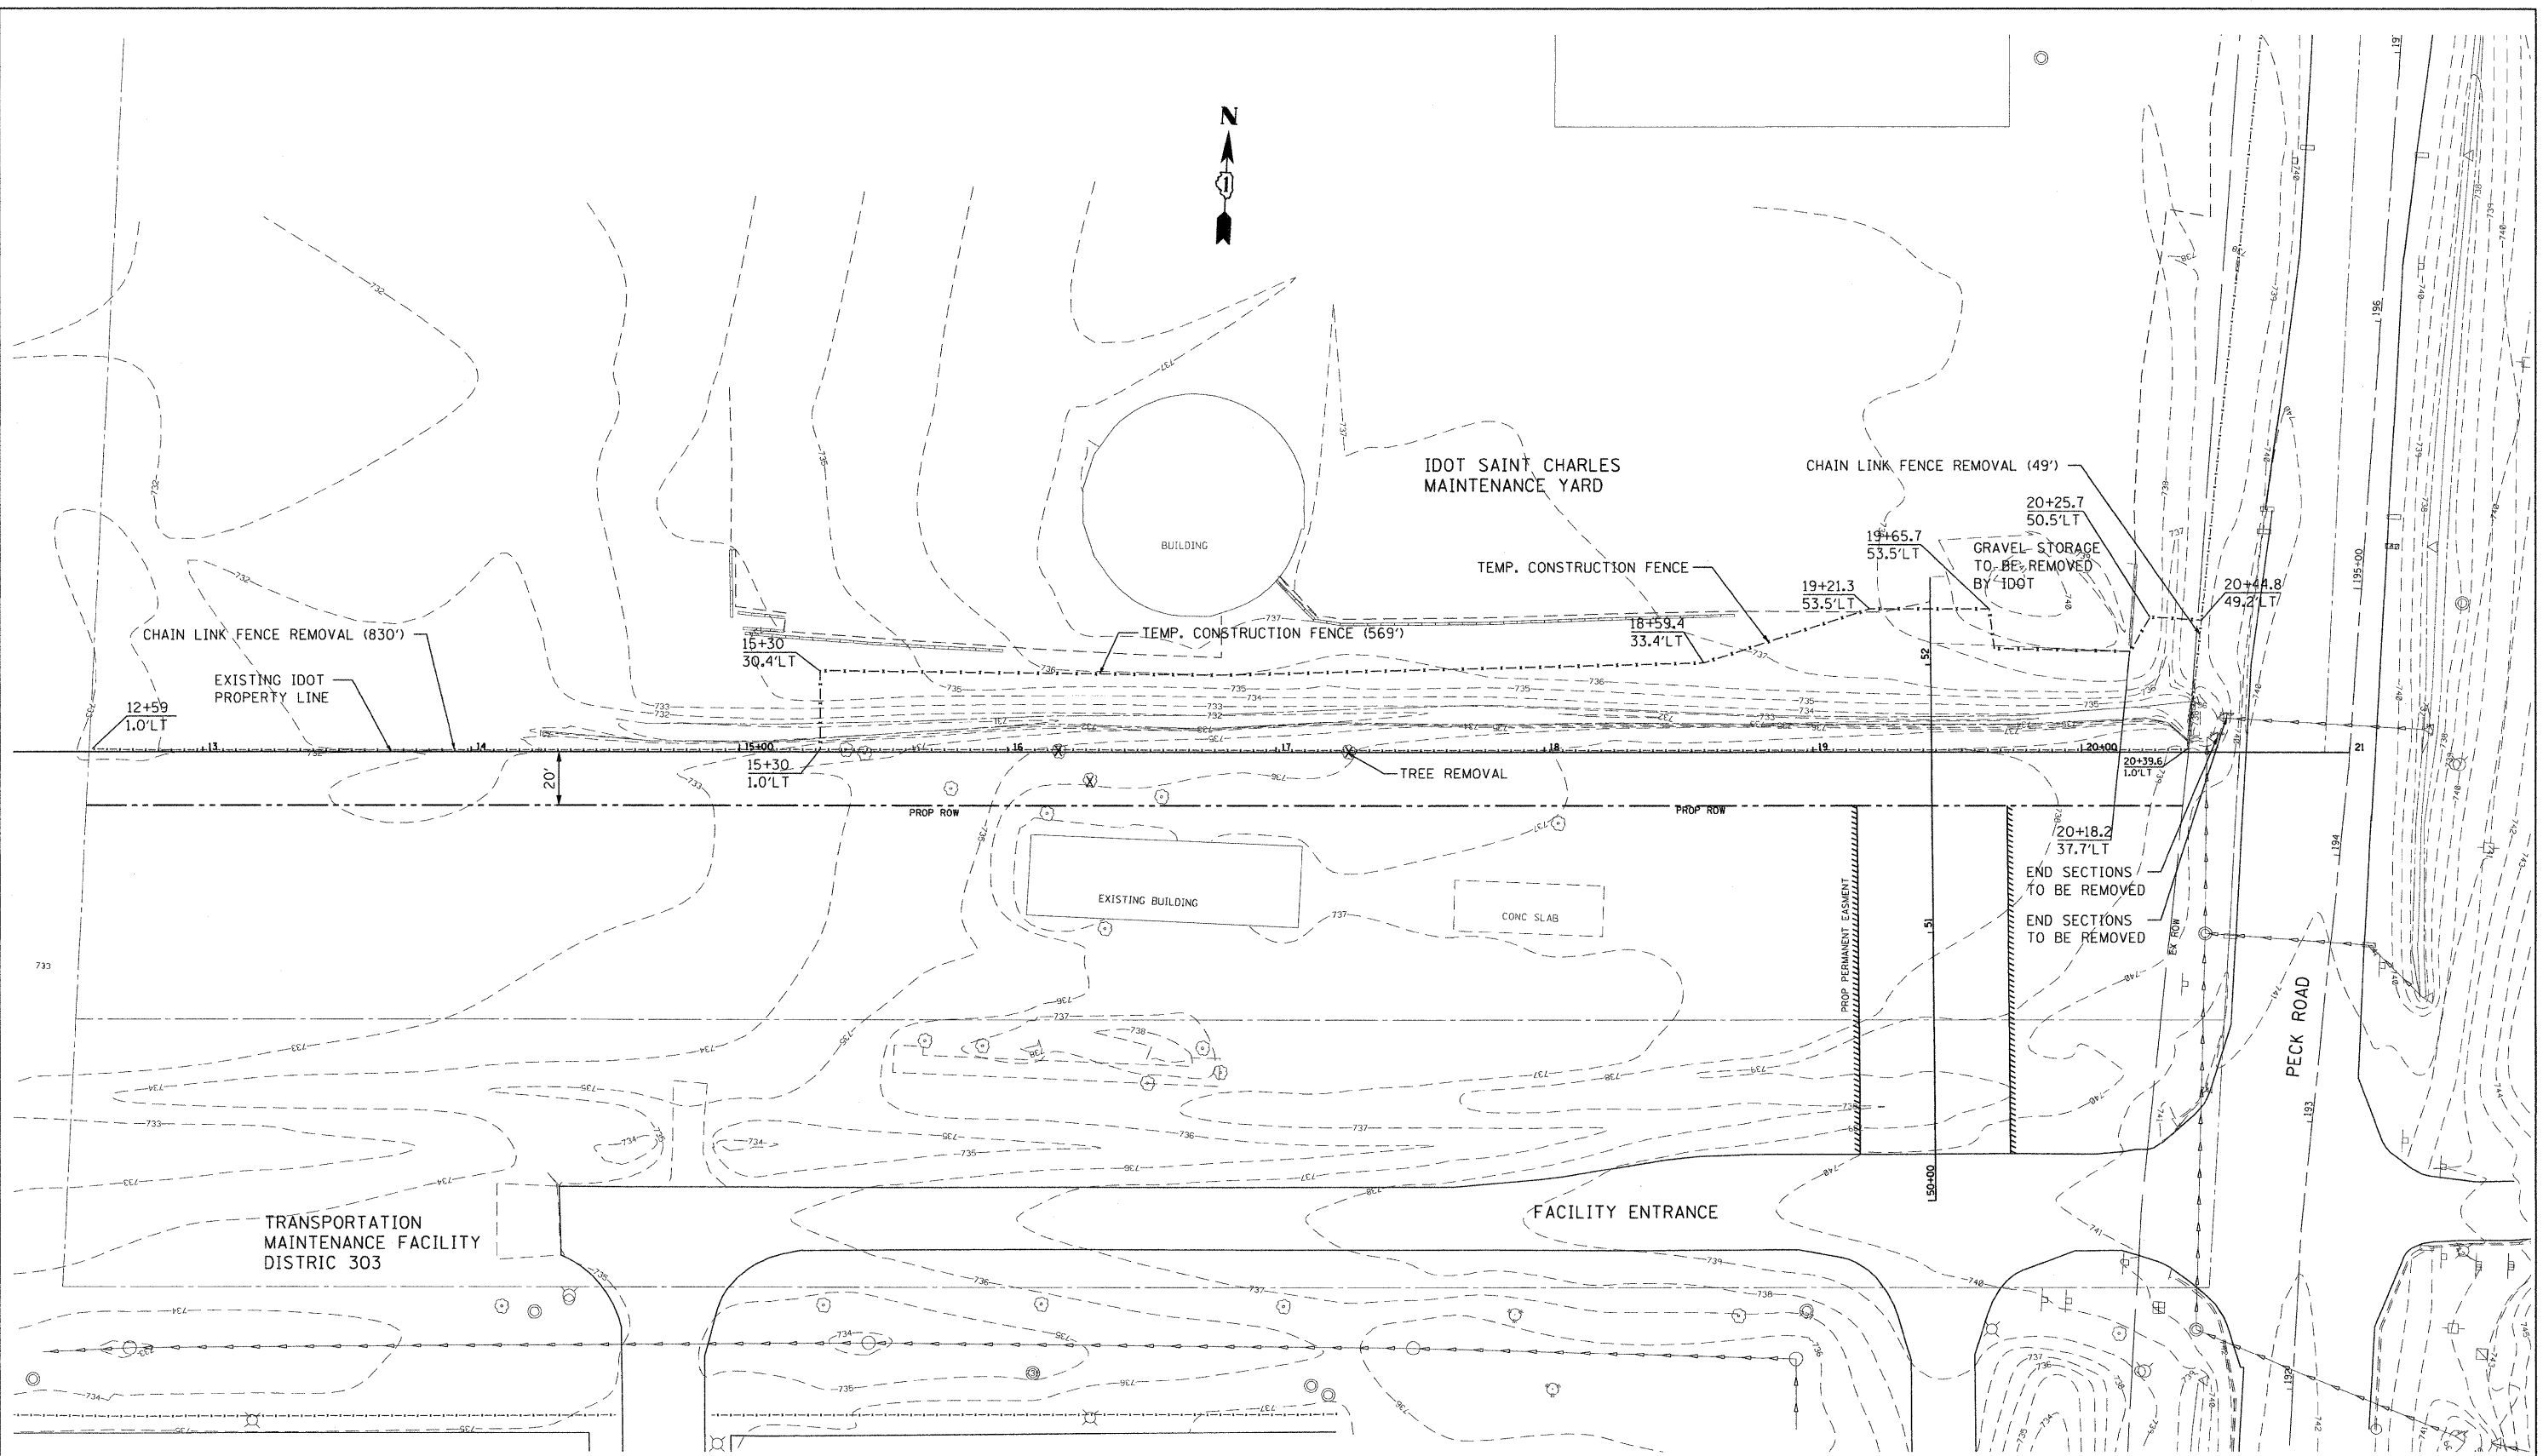

200 22ND Street, Suite 216, Lombard, IL 60148
 630.705.0110 voice, 630.839.2566 fax
 WWW.MPS-IL.COM
MILLENNIA PROFESSIONAL SERVICES

DESIGNED - CJD	REVISED -
DRAWN - CJD	REVISED -
CHECKED - TVN	REVISED -
DATE - 6/1/2010	REVISED -

**STATE OF ILLINOIS
 DEPARTMENT OF TRANSPORTATION**

**ILLINOIS ROUTE 38
 AT PECK ROAD**

EXISTING ROADWAY PLAN

F.A.P. RTE.	SECTION	COUNTY	TOTAL SHEETS	SHEET NO.
347	4 R-T	KANE	20	6
CONTRACT NO. 60K16				

SCALE: SHEET NO. OF SHEETS STA. TO STA.

FED. ROAD DIST. NO. 1 ILLINOIS FED. AID PROJECT

P:\2009\ME090206-Var\Var-Plan\CADD\013-IL38\Shets\DI60K16-shr-Ex-01.dgn