


FINAL SURVEY	SURVEYED	BY	DATE
NOTE BOOK	PLOTTED		
NO.	TEMPLATE		
	AREAS CHECKED		

ORIGINAL SURVEY	SURVEYED	BY	DATE
NOTE BOOK	PLOTTED		
NO.	TEMPLATE		
	AREAS CHECKED		

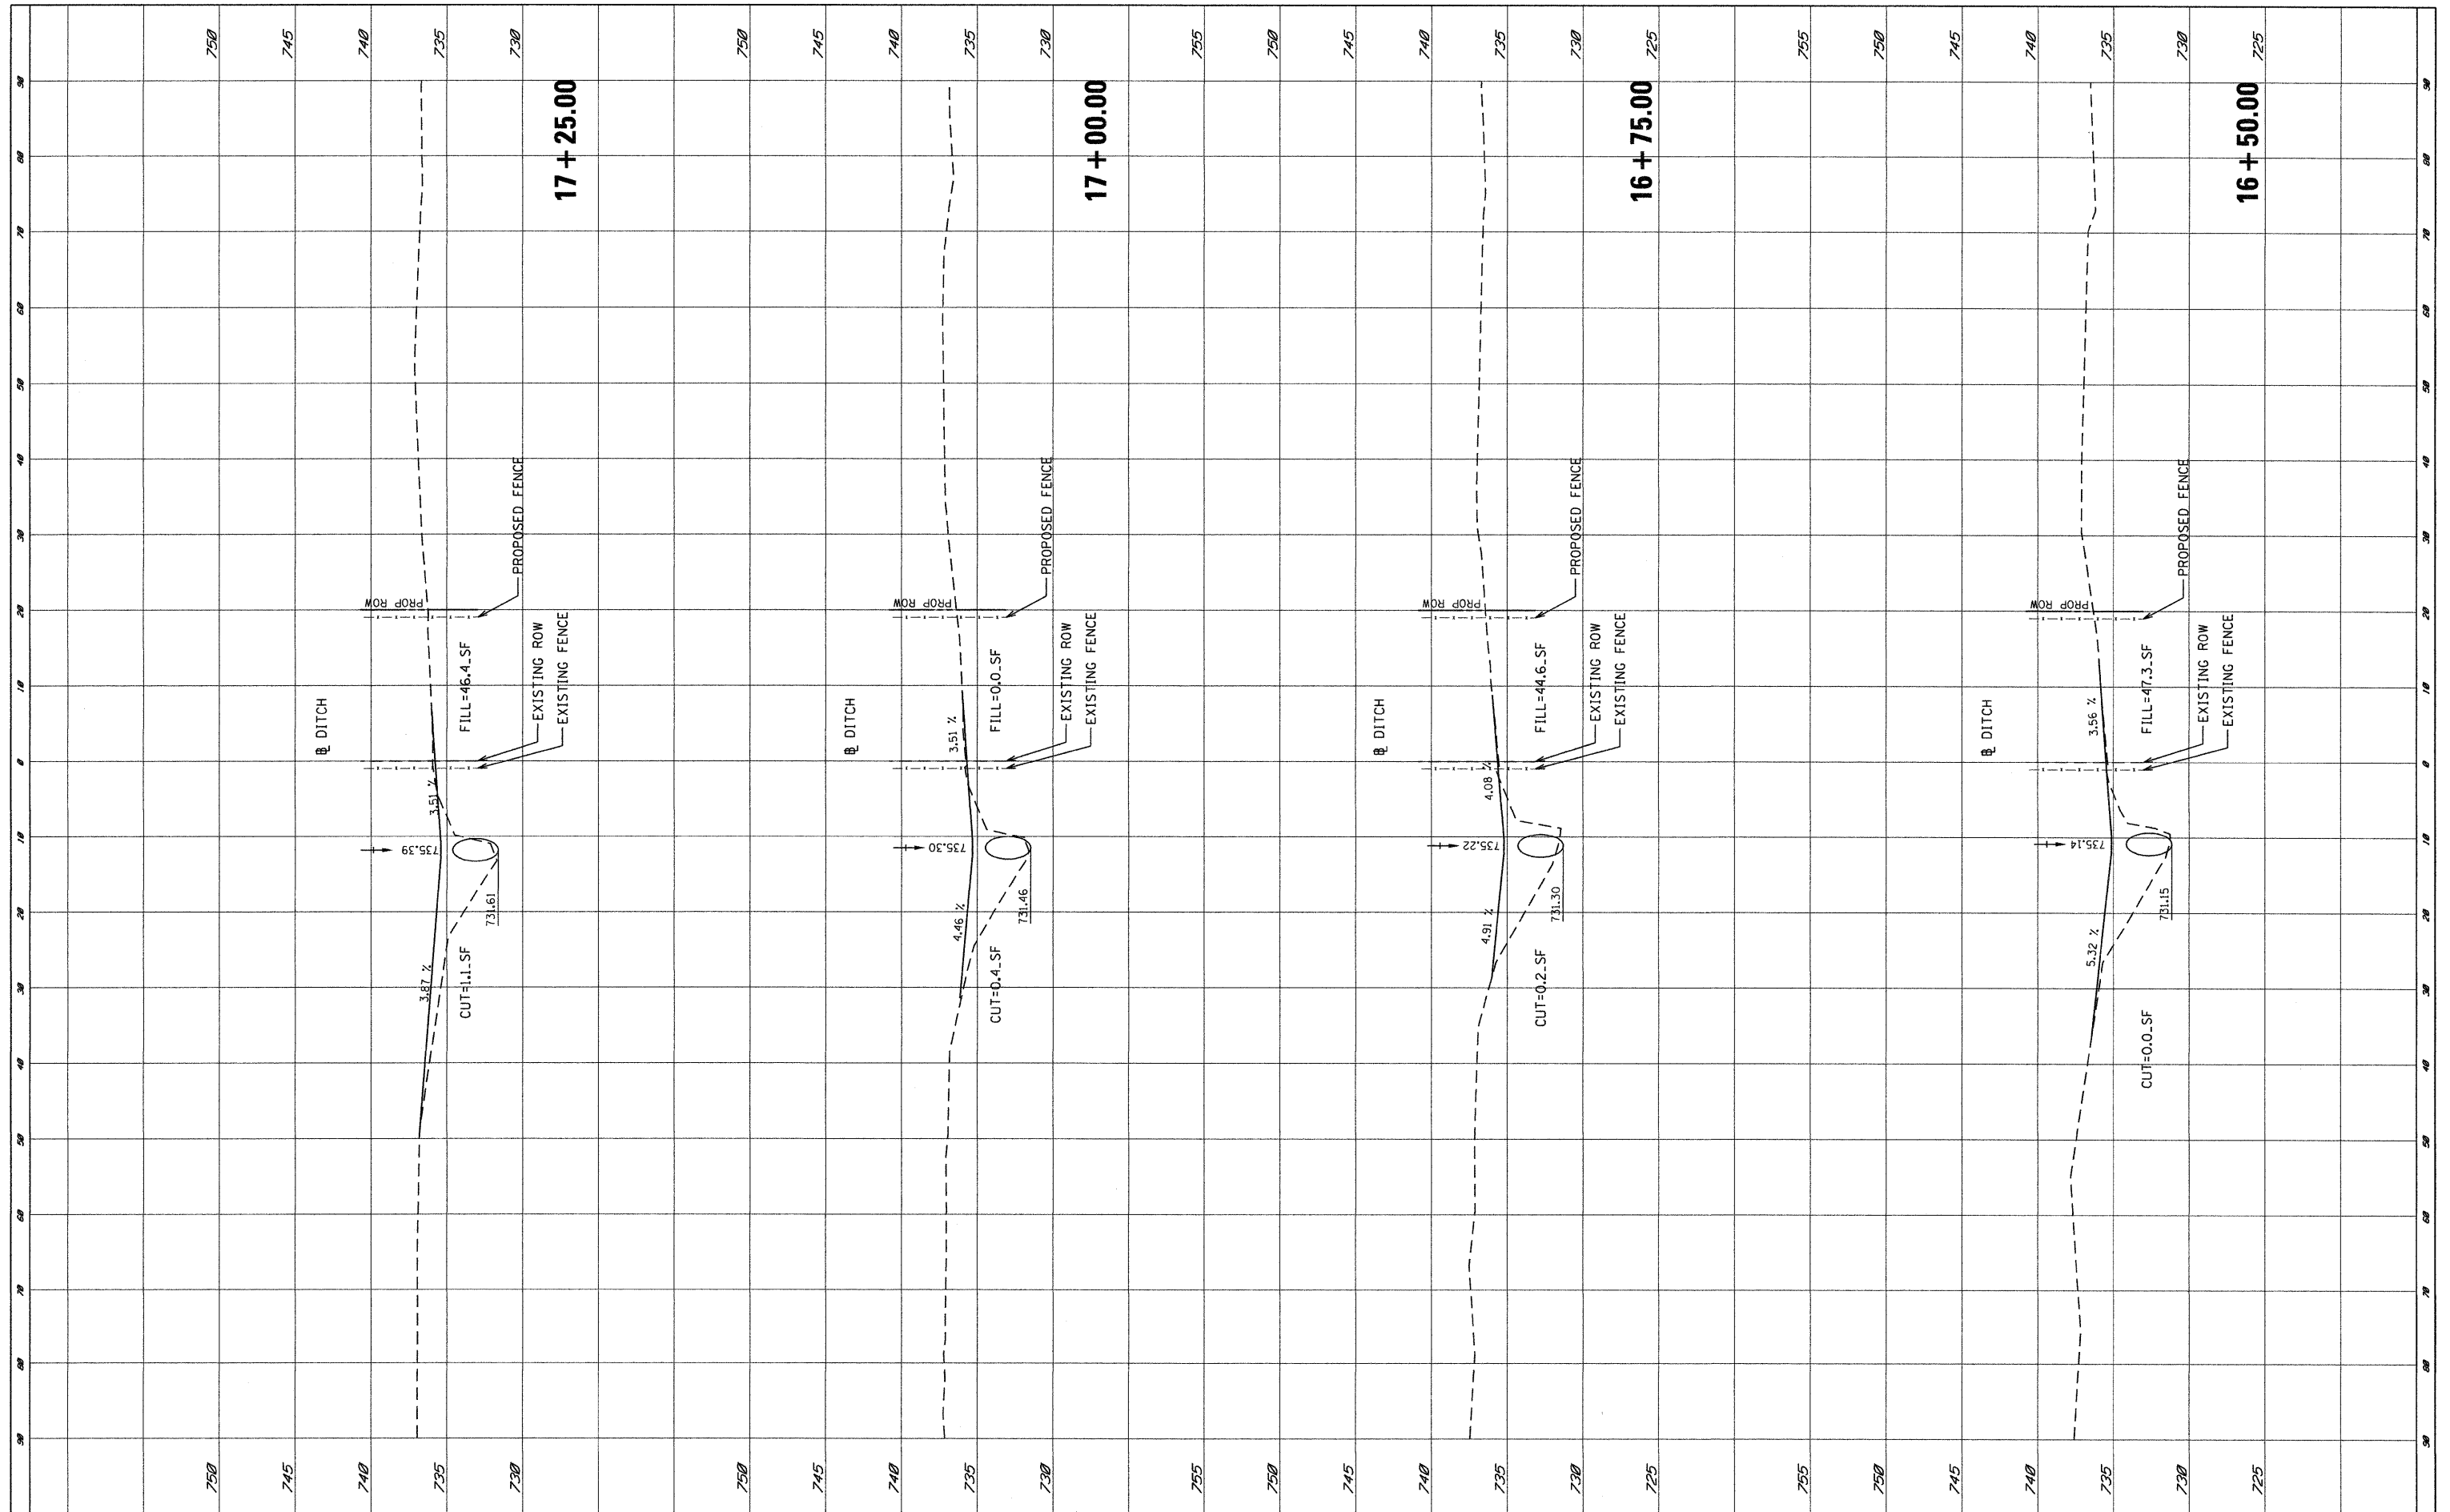

FILE NAME = P:\2009\ME09006\_Var\Var\_Plan\CADD\W013\_IL38\Sh...

USER NAME = Thomas  
 \D160K16-PXS-Pipe.dgn  
 PLOT SCALE = 10,0000' / IN.  
 PLOT DATE = 5/14/2010

DESIGNED -  
 DRAWN -  
 CHECKED -  
 DATE -

REVISED -  
 REVISED -  
 REVISED -  
 REVISED -

**STATE OF ILLINOIS  
 DEPARTMENT OF TRANSPORTATION**

**CROSS-SECTION-DITCH**

SCALE: SHEET NO. OF SHEETS STA. 16+50.00 TO STA. 17+25.00

F.A.P. RTE. NO.	SECTION	COUNTY	TOTAL SHEETS	SHEET NO.
347	4R-T	KANE	20	14
CONTRACT NO. 60K16				
FED. ROAD DIST. NO. ILLINOIS FED. AID PROJECT				