


FINAL SURVEY	SURVEYED	BY	DATE
NOTE BOOK	PLOTTED		
AREAS CHECKED	TEMPLATE		
NO.	AREAS CHECKED		

ORIGINAL SURVEY	SURVEYED	BY	DATE
NOTE BOOK	PLOTTED		
AREAS CHECKED	TEMPLATE		
NO.	AREAS CHECKED		

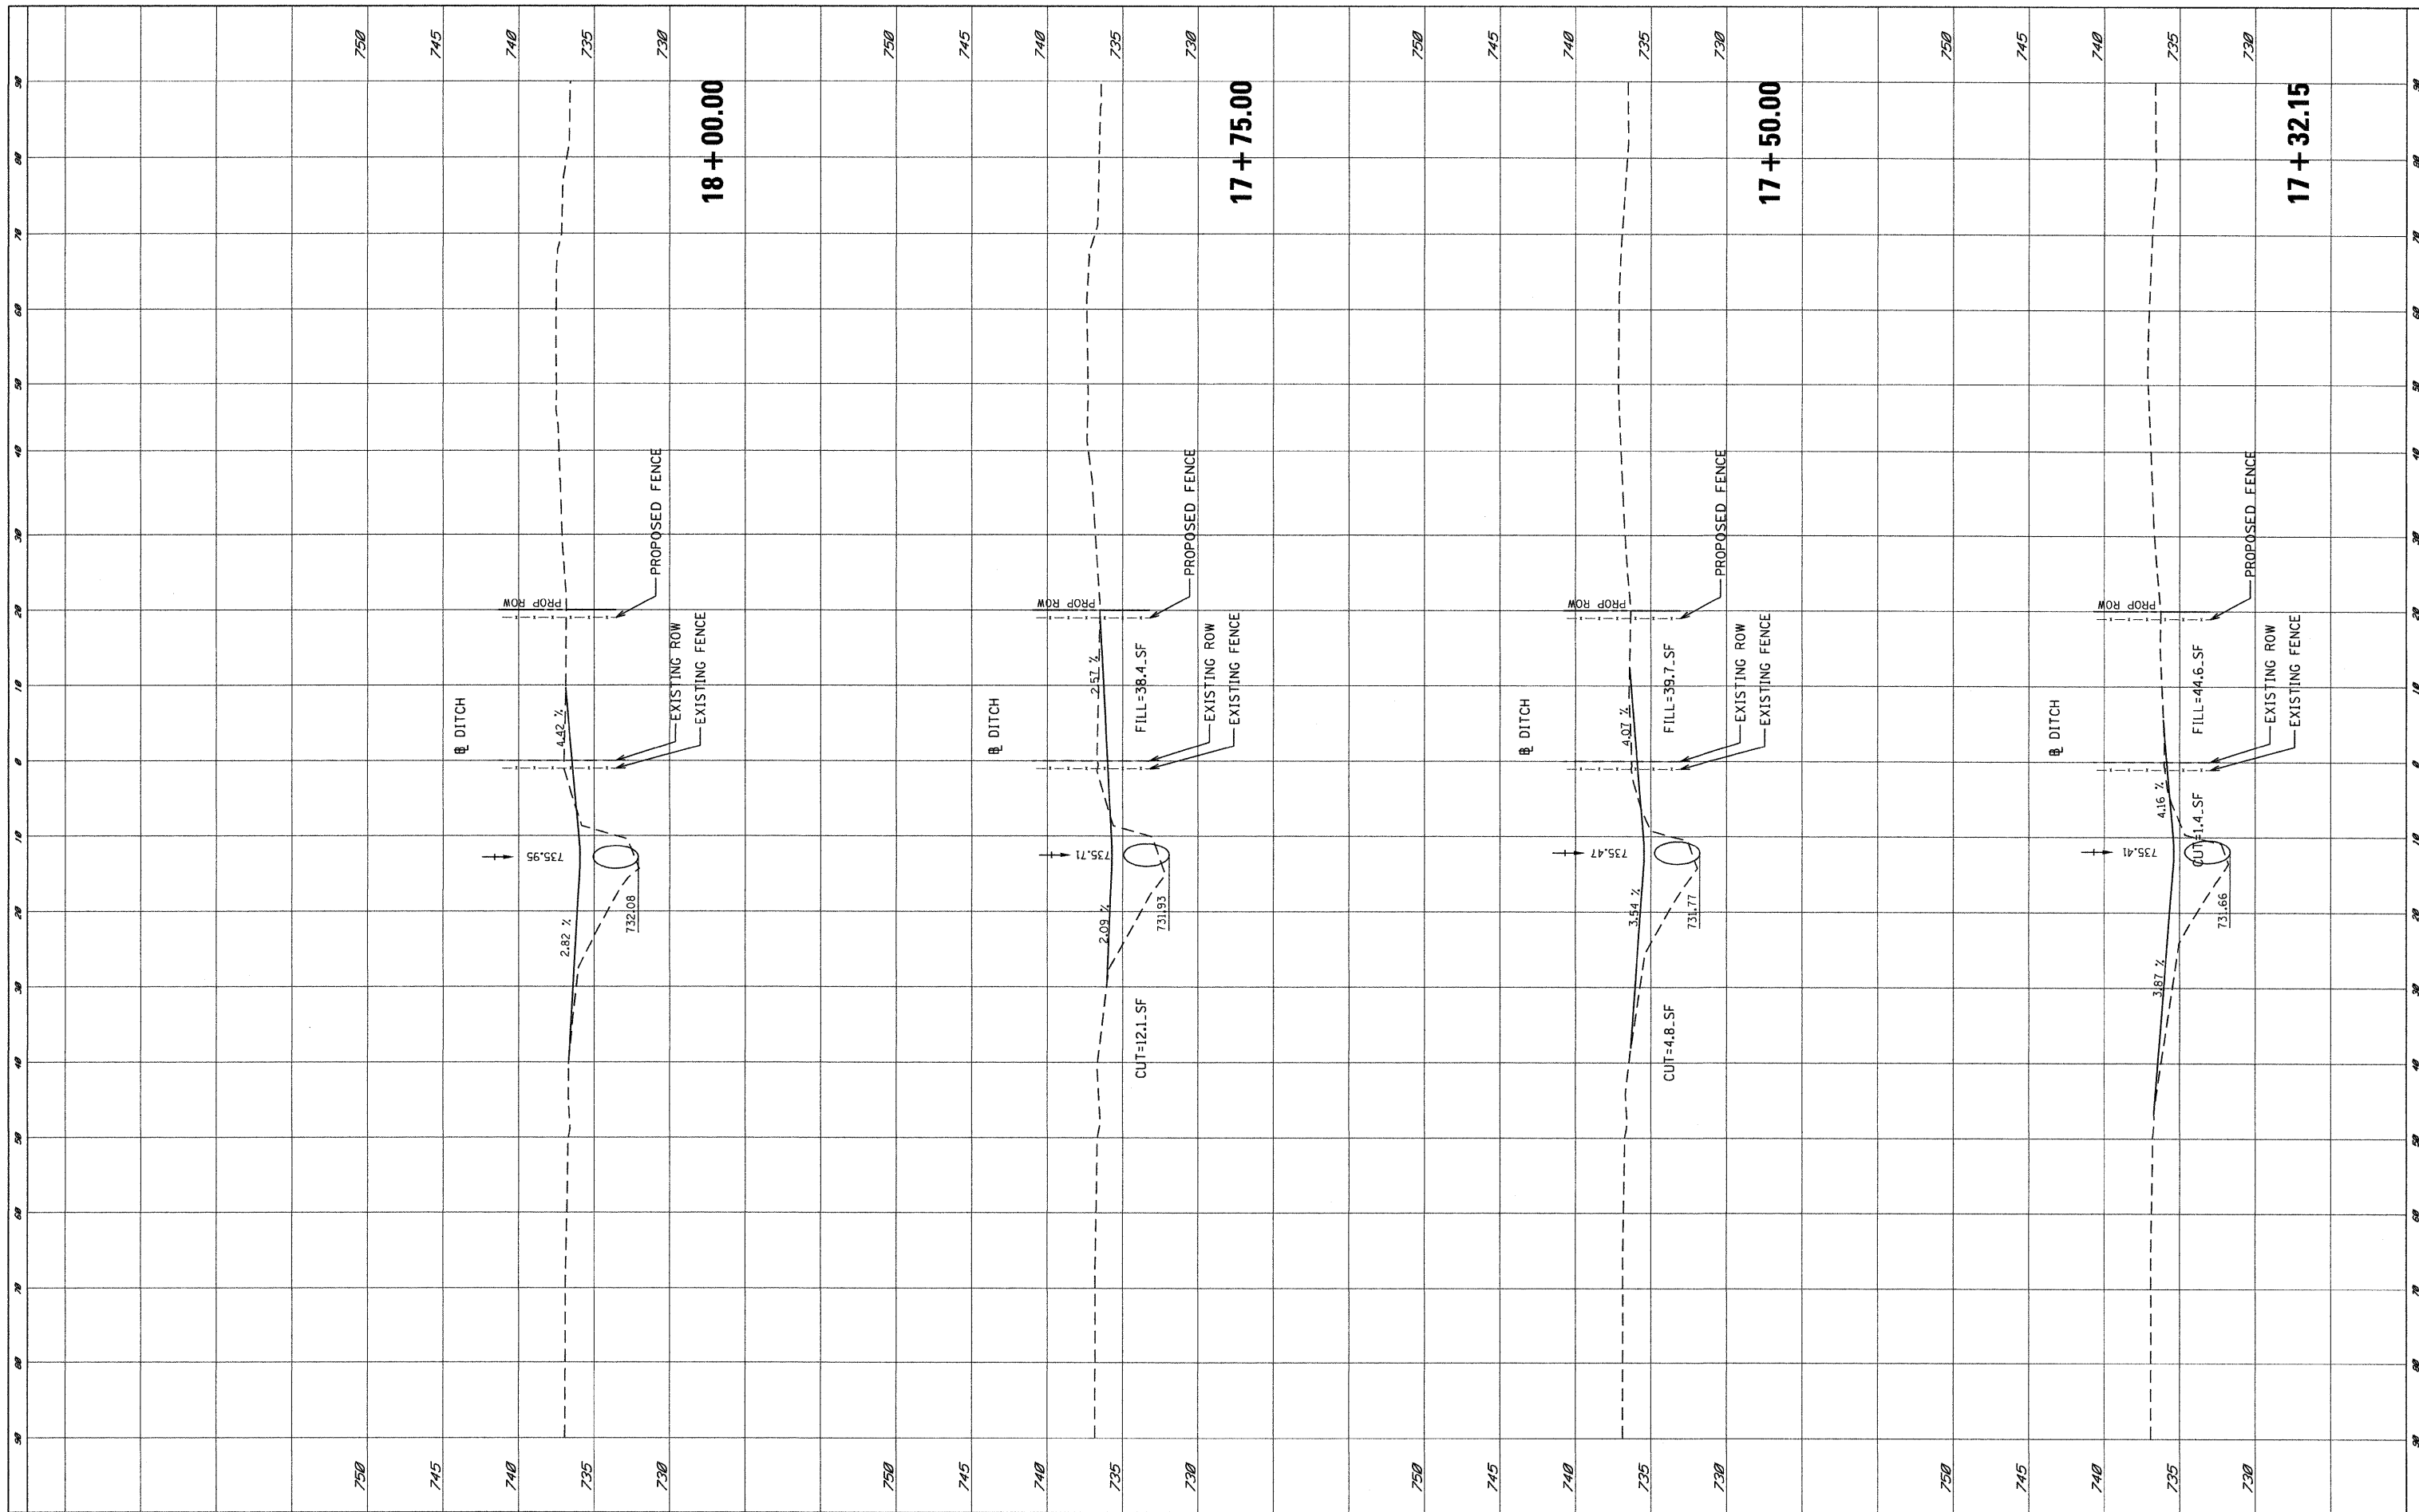

FILE NAME = P:\2009\ME09006\_VerVar\_Phil\CADD\W013\_IL38\Shd\DI60K16-PX5-Pipe.dgn

USER NAME = Thomas  
 DESIGNED -  
 DRAWN -  
 PLOT SCALE = 10.0000' / IN.  
 PLOT DATE = 5/14/2010

CHECKED -  
 DATE -

REVISED -  
 REVISED -  
 REVISED -  
 REVISED -

**STATE OF ILLINOIS  
 DEPARTMENT OF TRANSPORTATION**

**CROSS-SECTION-DITCH**

SCALE: SHEET NO. OF SHEETS STA. 17+32.15 TO STA. 18+00.00

F.A.P. RTE. 347	SECTION 4R-T	COUNTY KANE	TOTAL SHEETS 20	SHEET NO. 15
FED. ROAD DIST. NO. ILLINOIS FED. AID PROJECT			CONTRACT NO. 60K16	