


| | | | |
|---------------|---------------|----|------|
| FINAL SURVEY | SURVEYED | BY | DATE |
| NOTE BOOK | PLOTTED | | |
| AREAS CHECKED | TEMPLATE | | |
| NO. | AREAS CHECKED | | |

| | | | |
|-----------------|---------------|----|------|
| ORIGINAL SURVEY | SURVEYED | BY | DATE |
| NOTE BOOK | PLOTTED | | |
| AREAS CHECKED | TEMPLATE | | |
| NO. | AREAS CHECKED | | |

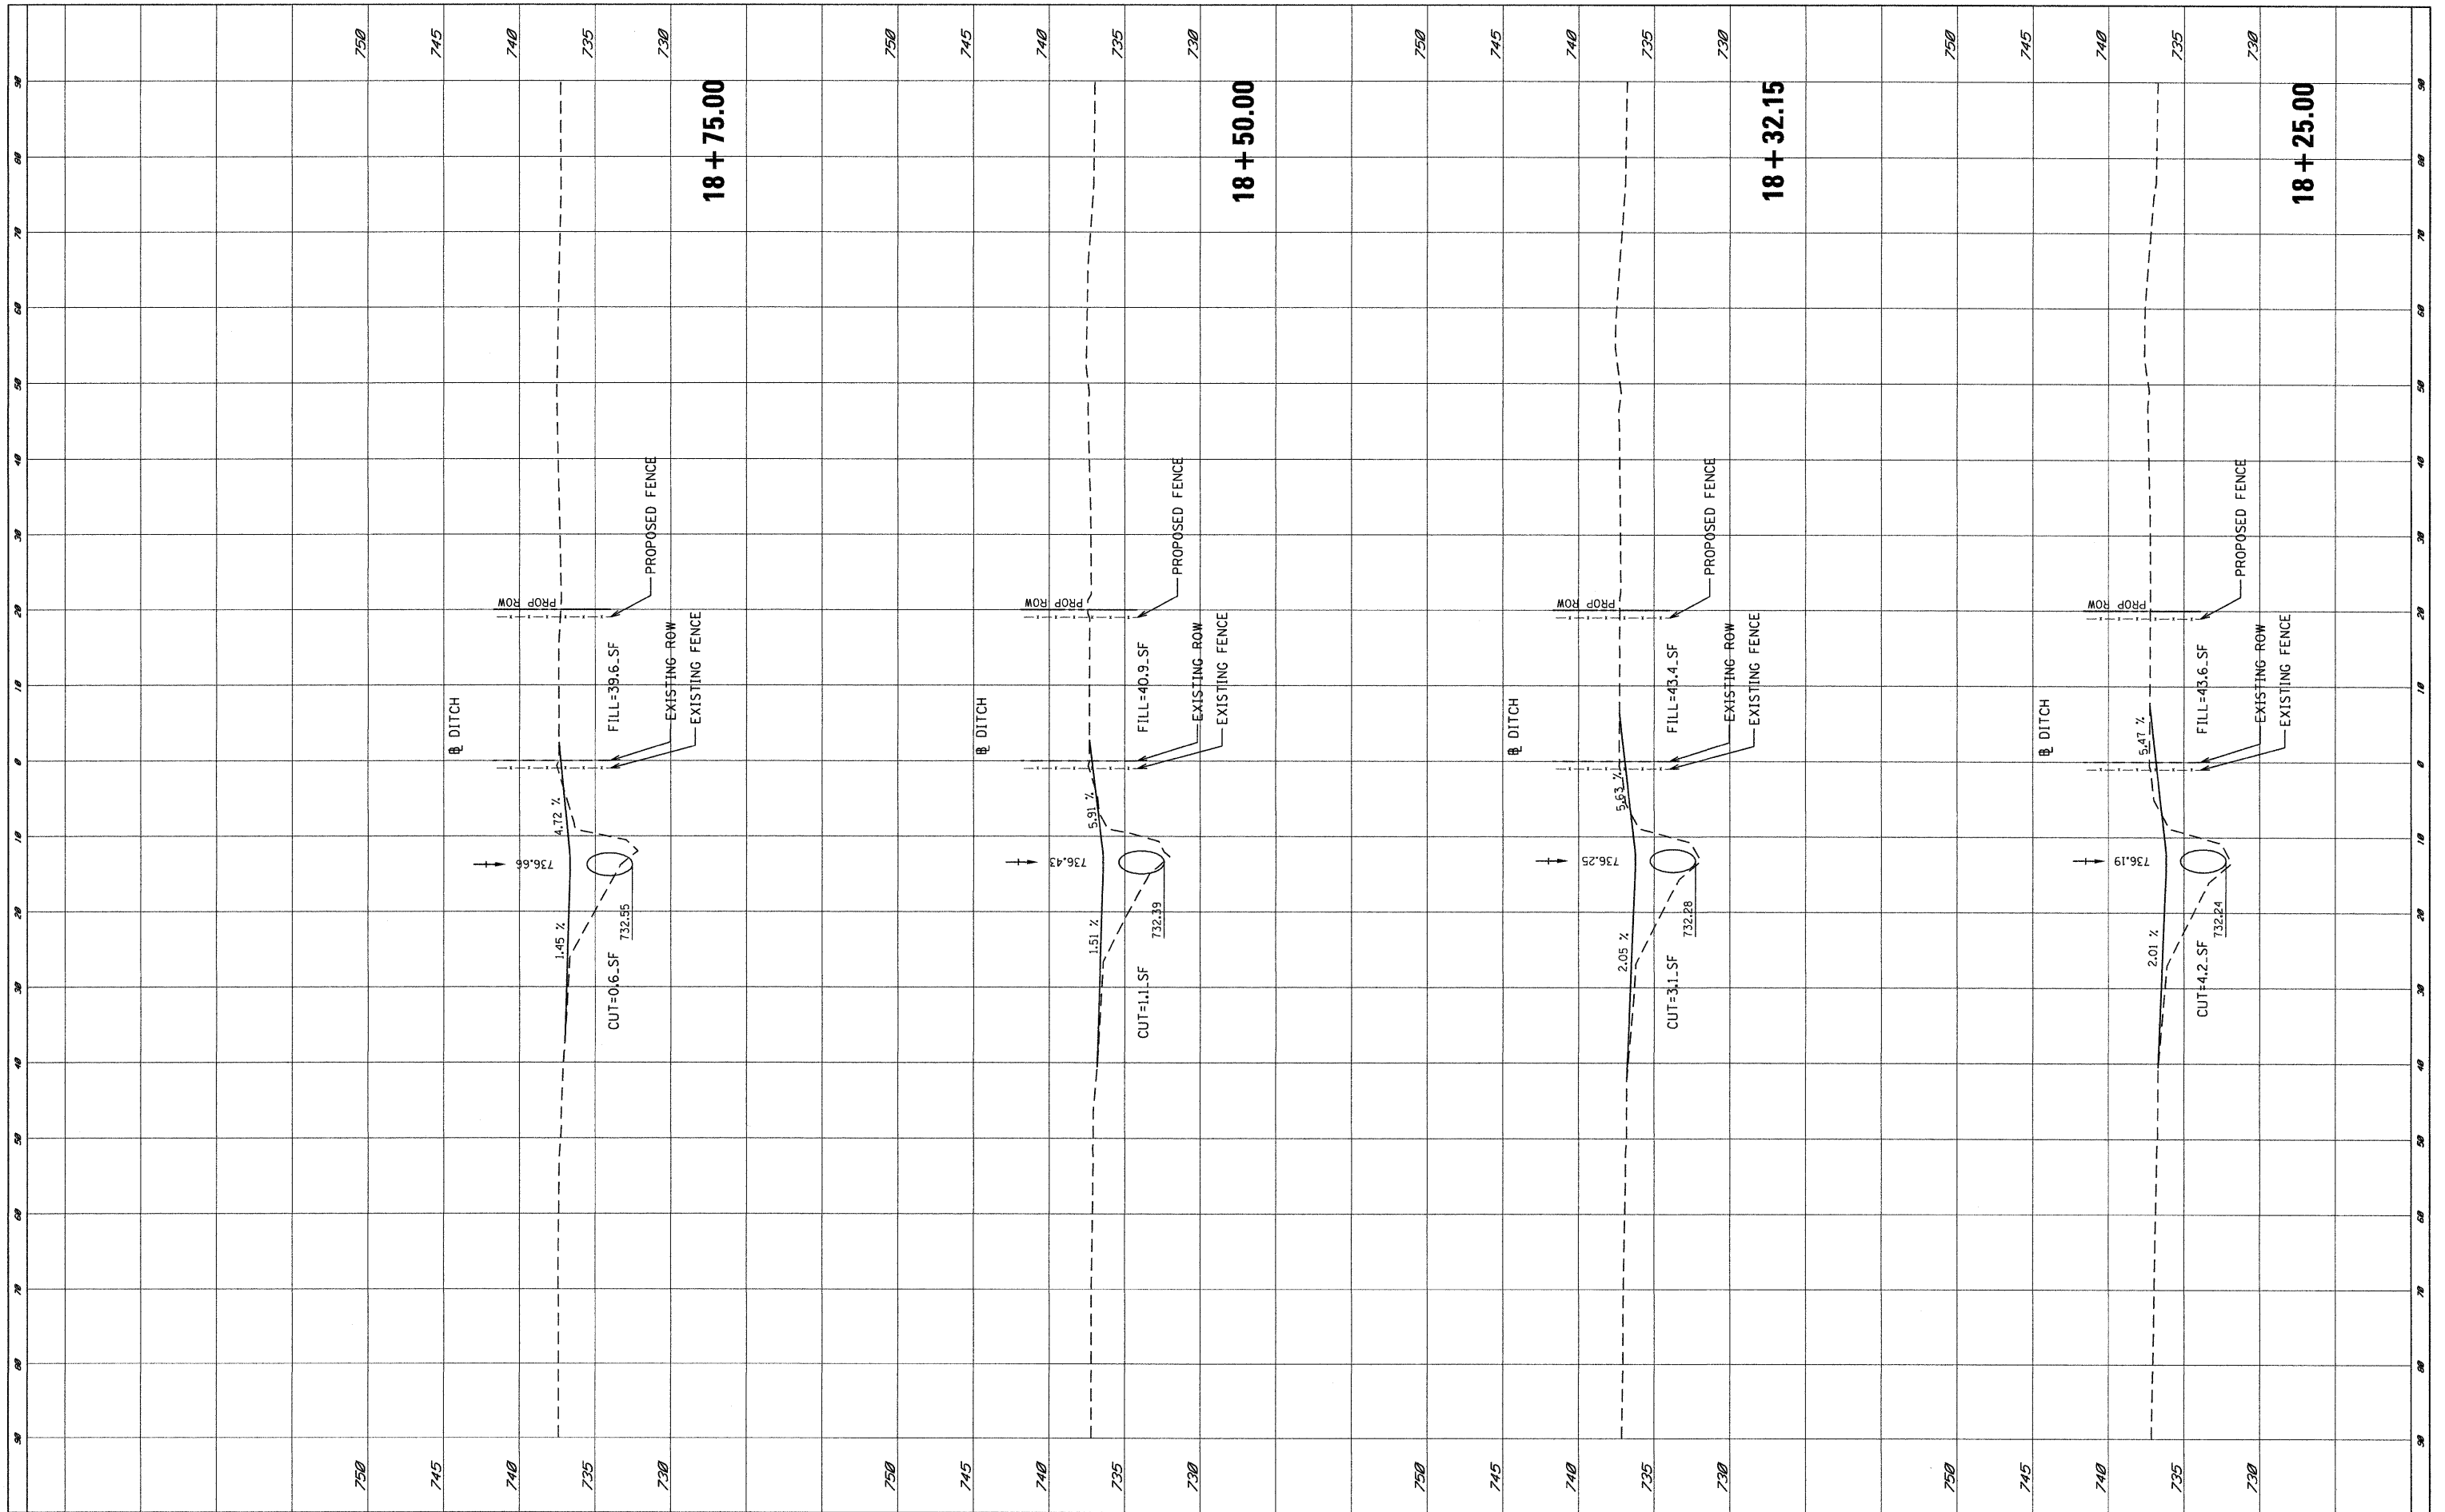

FILE NAME = P:\2009\ME09006_VerVar-Phi\CADD\W013_IL38\Sh...
 USER NAME = Thomas
 DESIGNED -
 DRAWN -
 CHECKED -
 DATE -

PLOT SCALE = 10.0000' / IN.
 PLOT DATE = 5/14/2010

REVISED -
 REVISED -
 REVISED -
 REVISED -

**STATE OF ILLINOIS
 DEPARTMENT OF TRANSPORTATION**

CROSS-SECTION-DITCH

SCALE: SHEET NO. OF SHEETS STA. 18+25.00 TO STA. 18+75.00

| | | | | |
|---------------------------|---------|--------|--------------|-----------|
| F.A.P. RTE. | SECTION | COUNTY | TOTAL SHEETS | SHEET NO. |
| 347 | 4R-T | KANE | 20 | 16 |
| CONTRACT NO. 60K16 | | | | |
| ILLINOIS FED. AID PROJECT | | | | |