


FINAL SURVEY	SURVEYED	BY	DATE
NOTE BOOK	PLOTTED		
NO.	TEMPLATE		
	AREAS CHECKED		

ORIGINAL SURVEY	SURVEYED	BY	DATE
NOTE BOOK	PLOTTED		
NO.	TEMPLATE		
	AREAS CHECKED		

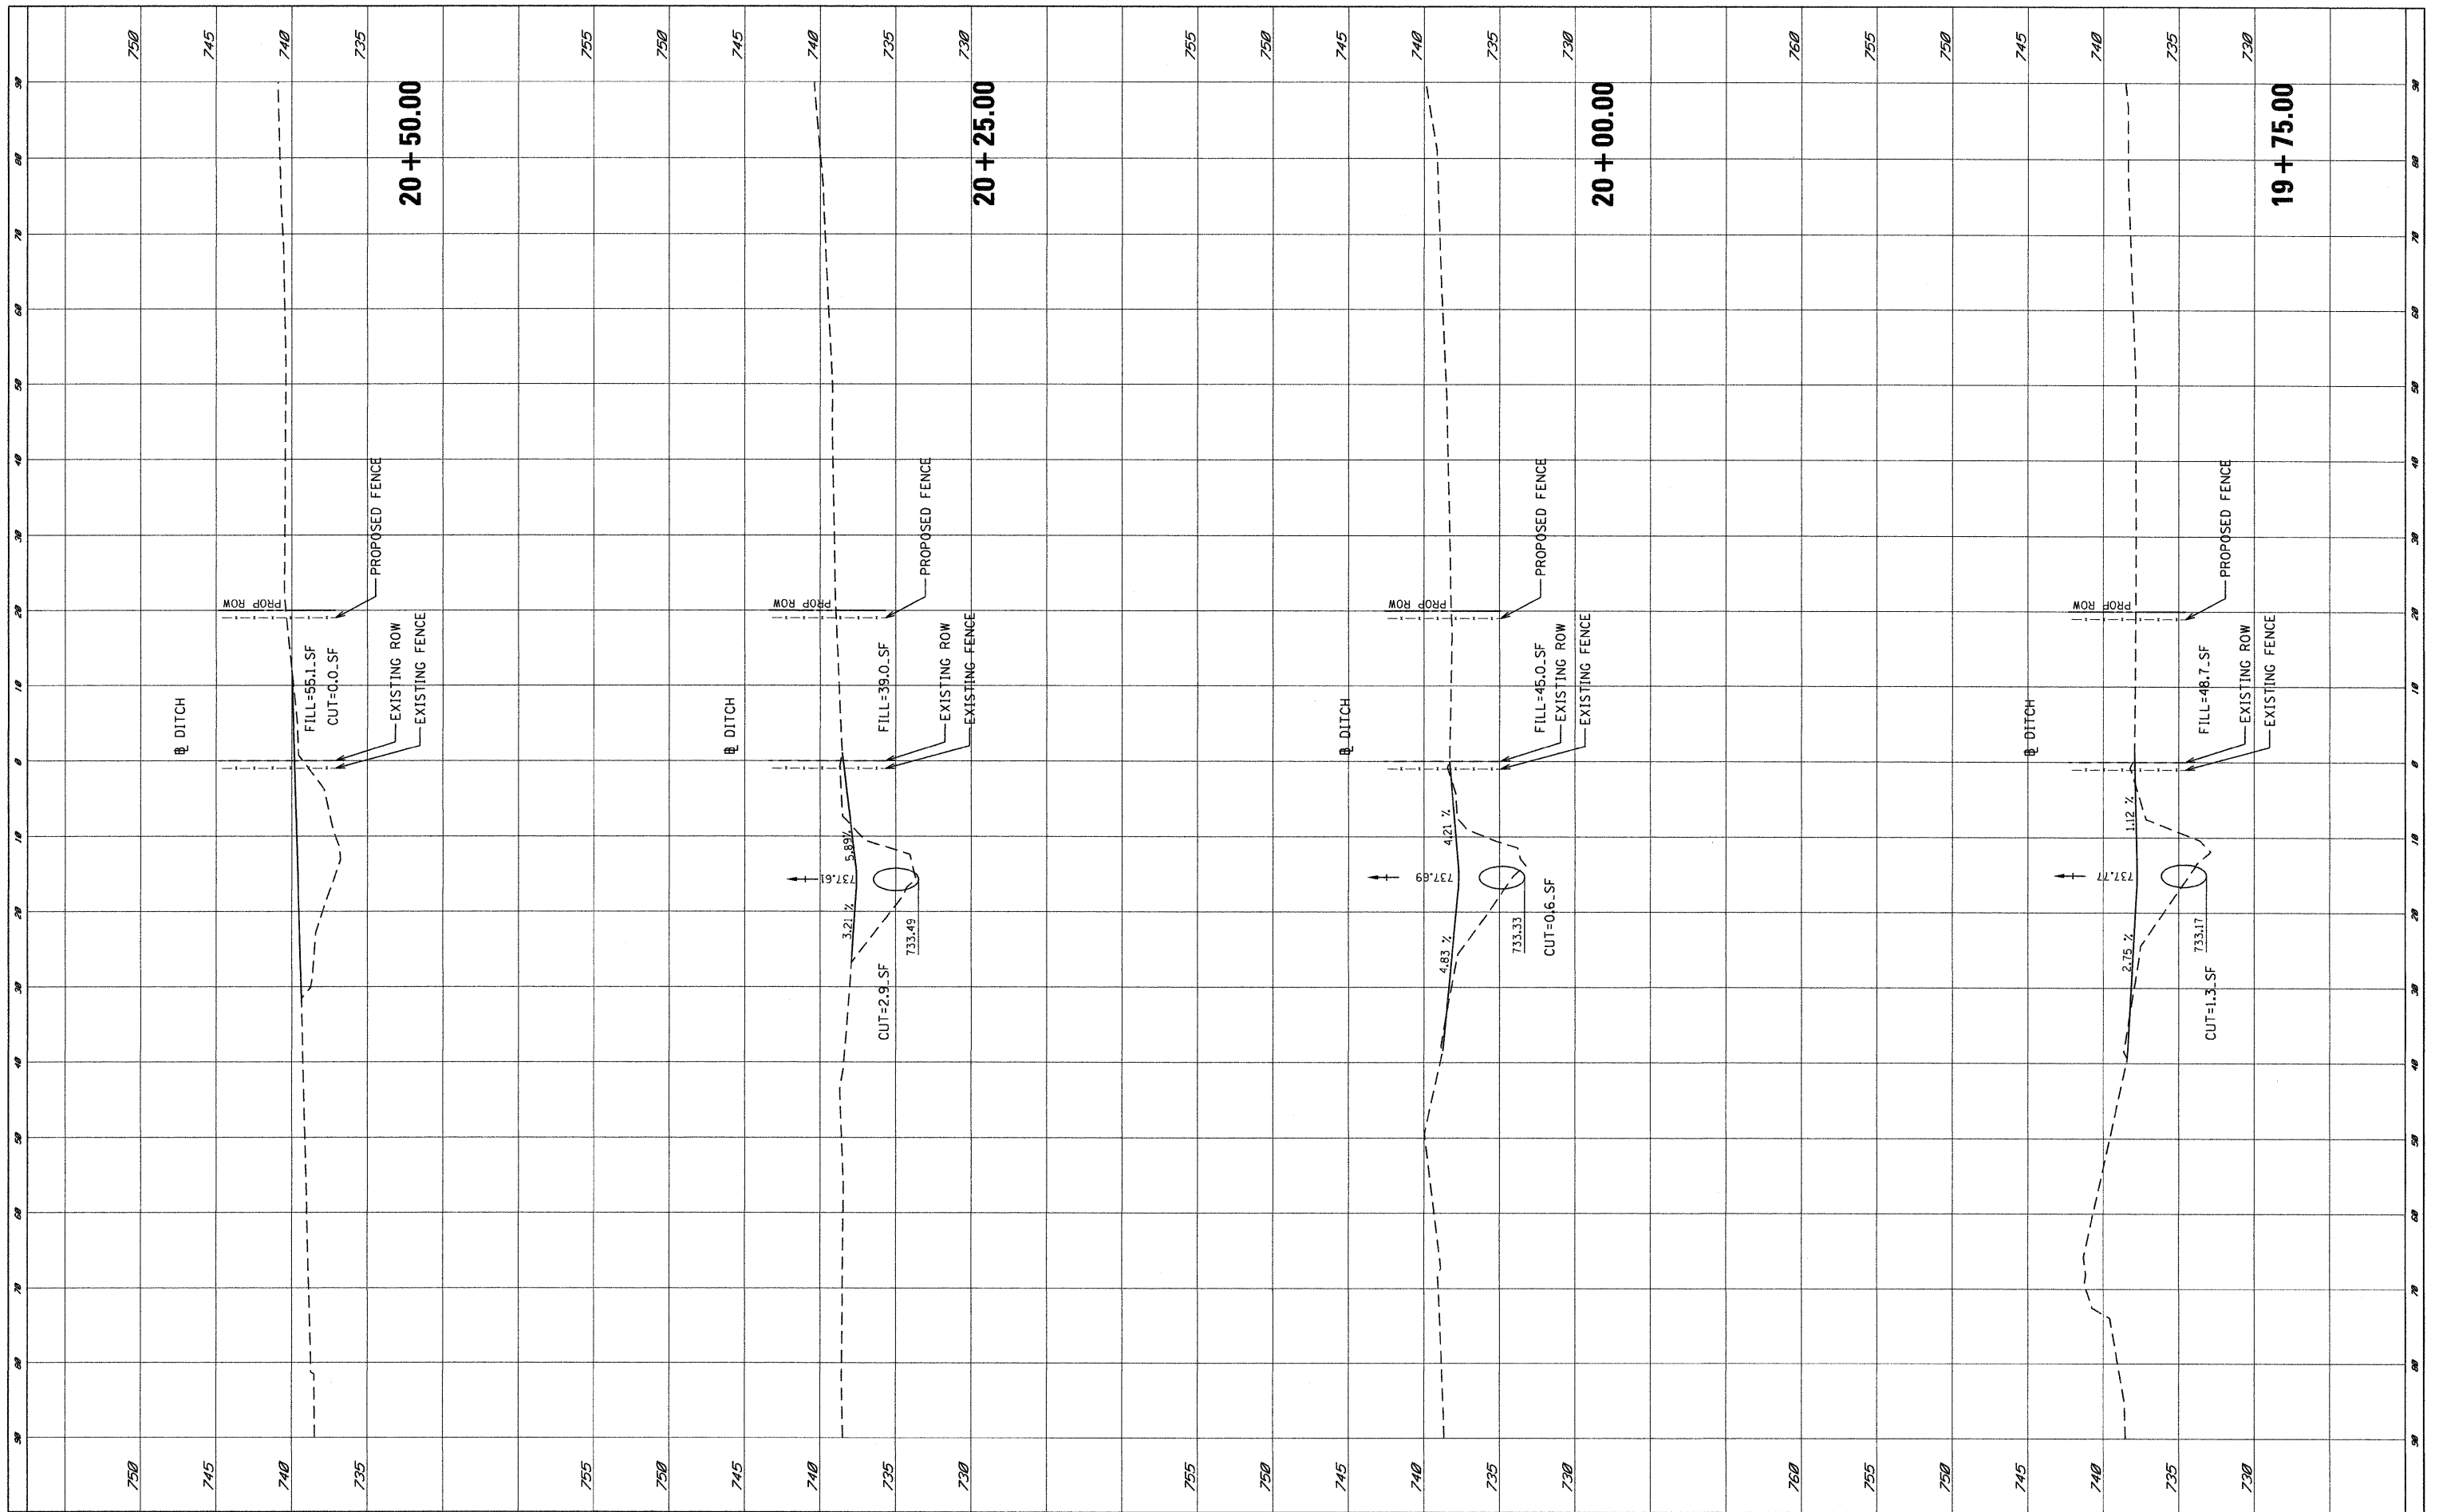

FILE NAME = P:\2009\ME09006_Var\Var-Phi\CADD\W013_IL38\Shp\DI160K16-PXS-Pipe.dgn

USER NAME = Thomas
 PLOT SCALE = 10.0000' / IN.
 PLOT DATE = 5/14/2010

DESIGNED -
 DRAWN -
 CHECKED -
 DATE -

REVISED -
 REVISED -
 REVISED -
 REVISED -

**STATE OF ILLINOIS
 DEPARTMENT OF TRANSPORTATION**

CROSS-SECTION-DITCH

SCALE: SHEET NO. OF SHEETS STA. 19+75.00 TO STA. 20+50.00

F.A.P. RTE. 347	SECTION 4R-T	COUNTY KANE	TOTAL SHEETS 20	SHEET NO. 18
FED. ROAD DIST. NO. ILLINOIS FED. AID PROJECT			CONTRACT NO. 60K16	