




RESURFACING LIMITS

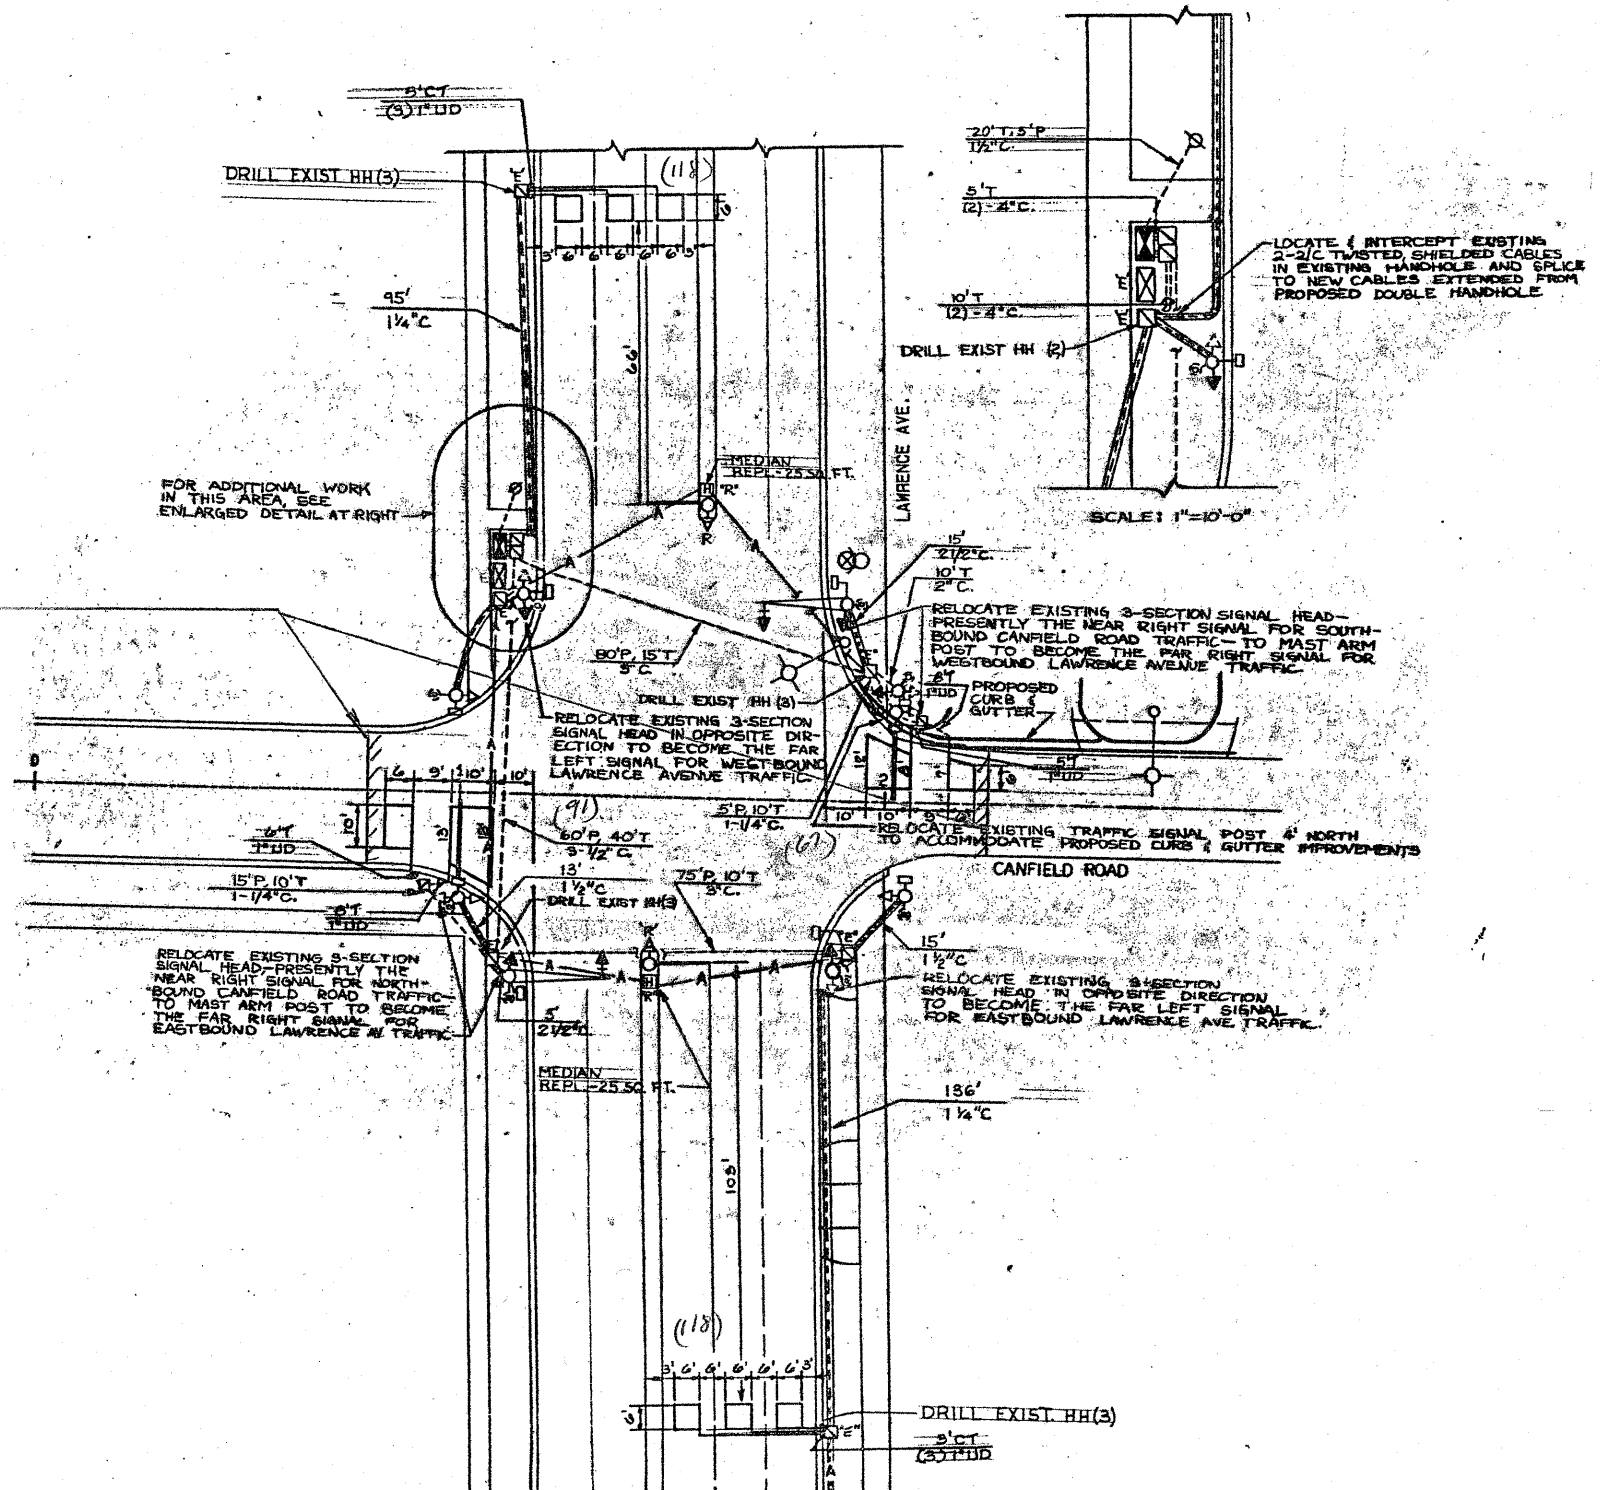

FILE NAME =
 cr\pv_work\PM\DOT\KANTHAPHIXAYBC\001126

USER NAME = konthaphixaybc
 4\traffic.legend.v7.dgn
 PLOT SCALE = 39.9368 * / IN.
 PLOT DATE = 4/3/2009

DESIGNED - BCK
 DRAWN - BCK
 CHECKED - DAD
 DATE

REVISED -
 REVISED -
 REVISED -
 REVISED -

STATE OF ILLINOIS
 DEPARTMENT OF TRANSPORTATION

DISTRICT ONE - DETECTOR LOOP REPLACEMENT
 LAWRENCE AV. @ CANFIELD RD.

SCALE: NONE SHEET NO. OF SHEETS STA. TO STA.

F.A.U. RTE.	SECTION	COUNTY	TOTAL SHEETS	SHEET NO.
1362	3200-PS-4	COOK	23	11
CONTRACT NO.				
FED. ROAD DIST. NO. ILLINOIS FED. AID PROJECT				