
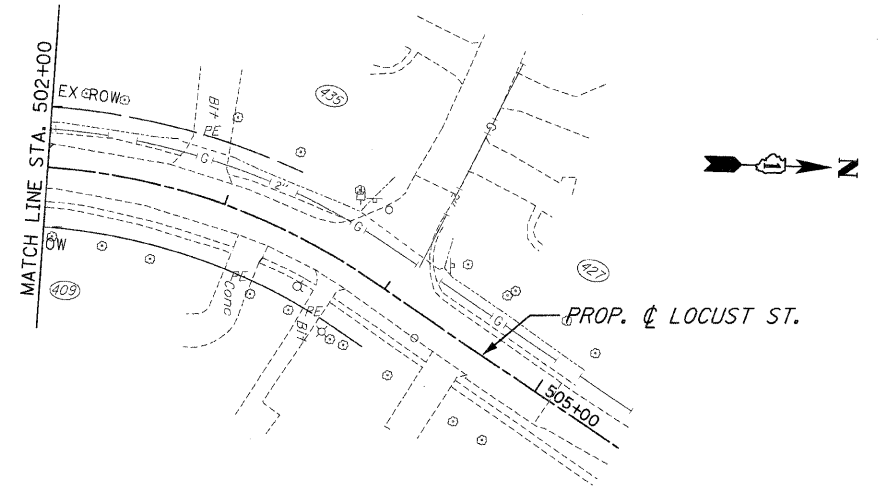
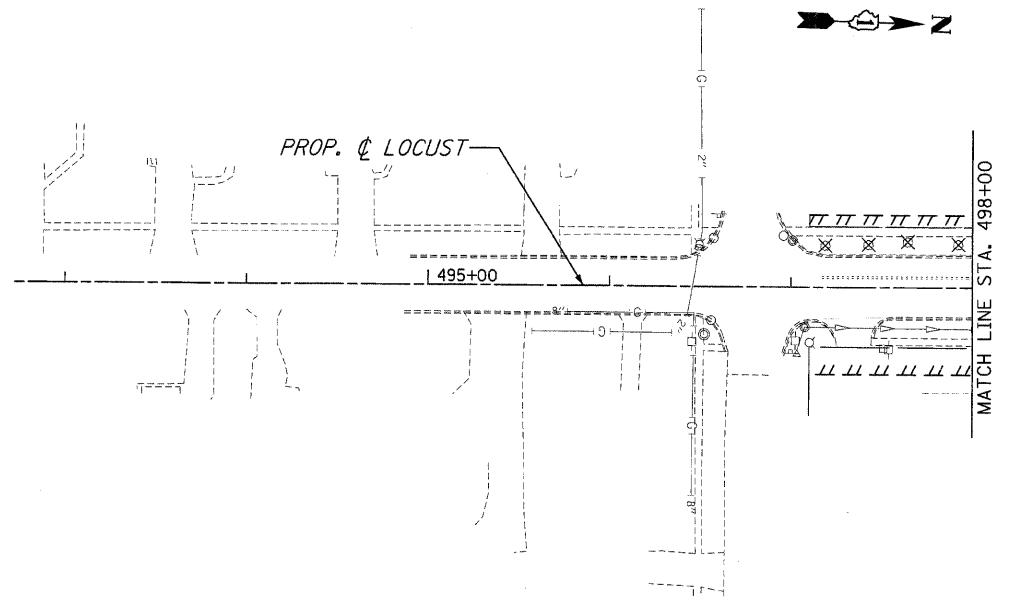


F.A.P. RTE.	SECTION	COUNTY	TOTAL SHEETS	SHEET NO.
353	2010-052 DTR	WILL	210	42
STA.		TO STA.		
FED. ROAD DIST. NO.	MILEAGE	FED. AID PROJECT		

CONTRACT NO. 60L33

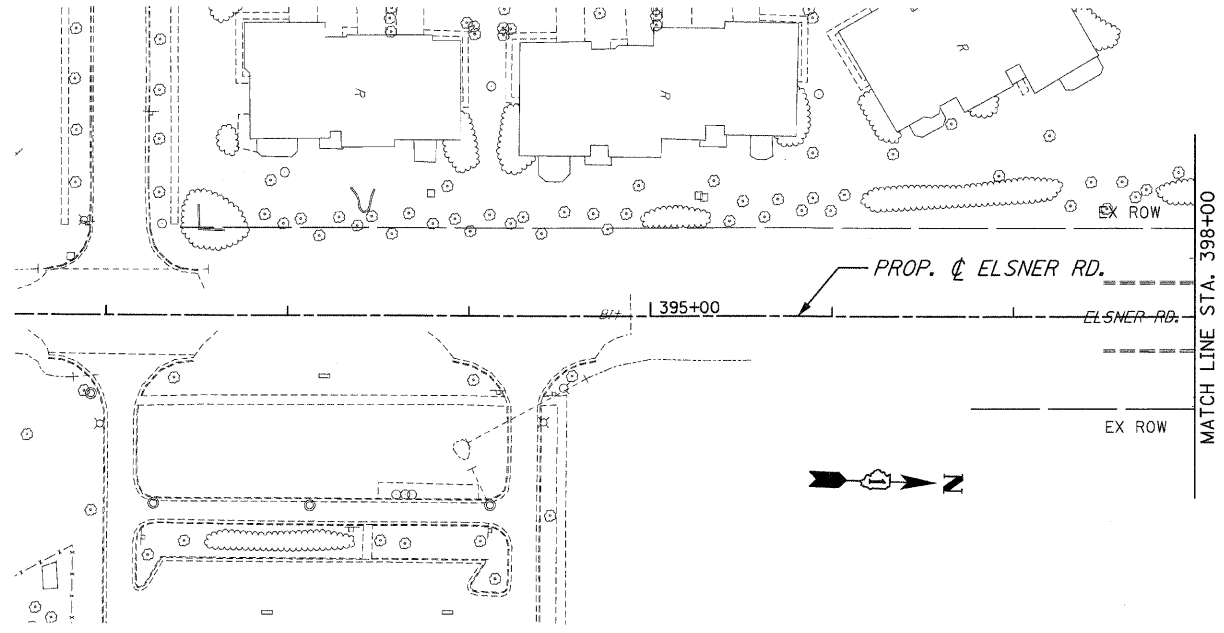

NOTES:

1. FOR REMOVAL NOTES SEE FIRST PAGE REMOVAL PLANS.
2. FOR REMOVAL LEGEND SEE FIRST PAGE REMOVAL PLANS.

REVISIONS	
NAME	DATE

ILLINOIS DEPARTMENT OF TRANSPORTATION
 REMOVAL PLANS
 ELSNER ROAD
 & LOCUST STREET
 SCALE : 1" = 50'
 DATE : 05/03/10
 DRAWN BY : CAT
 CHECKED BY : GB