



F.A.P. RTE.	SECTION	COUNTY	TOTAL SHEETS	SHEET NO.
353	2010-052 DTR	WILL	210	44
STA. 435+00		TO STA. 465+00		
FED. ROAD DIST. NO. 1		ILLINOIS FED. AID PROJECT		

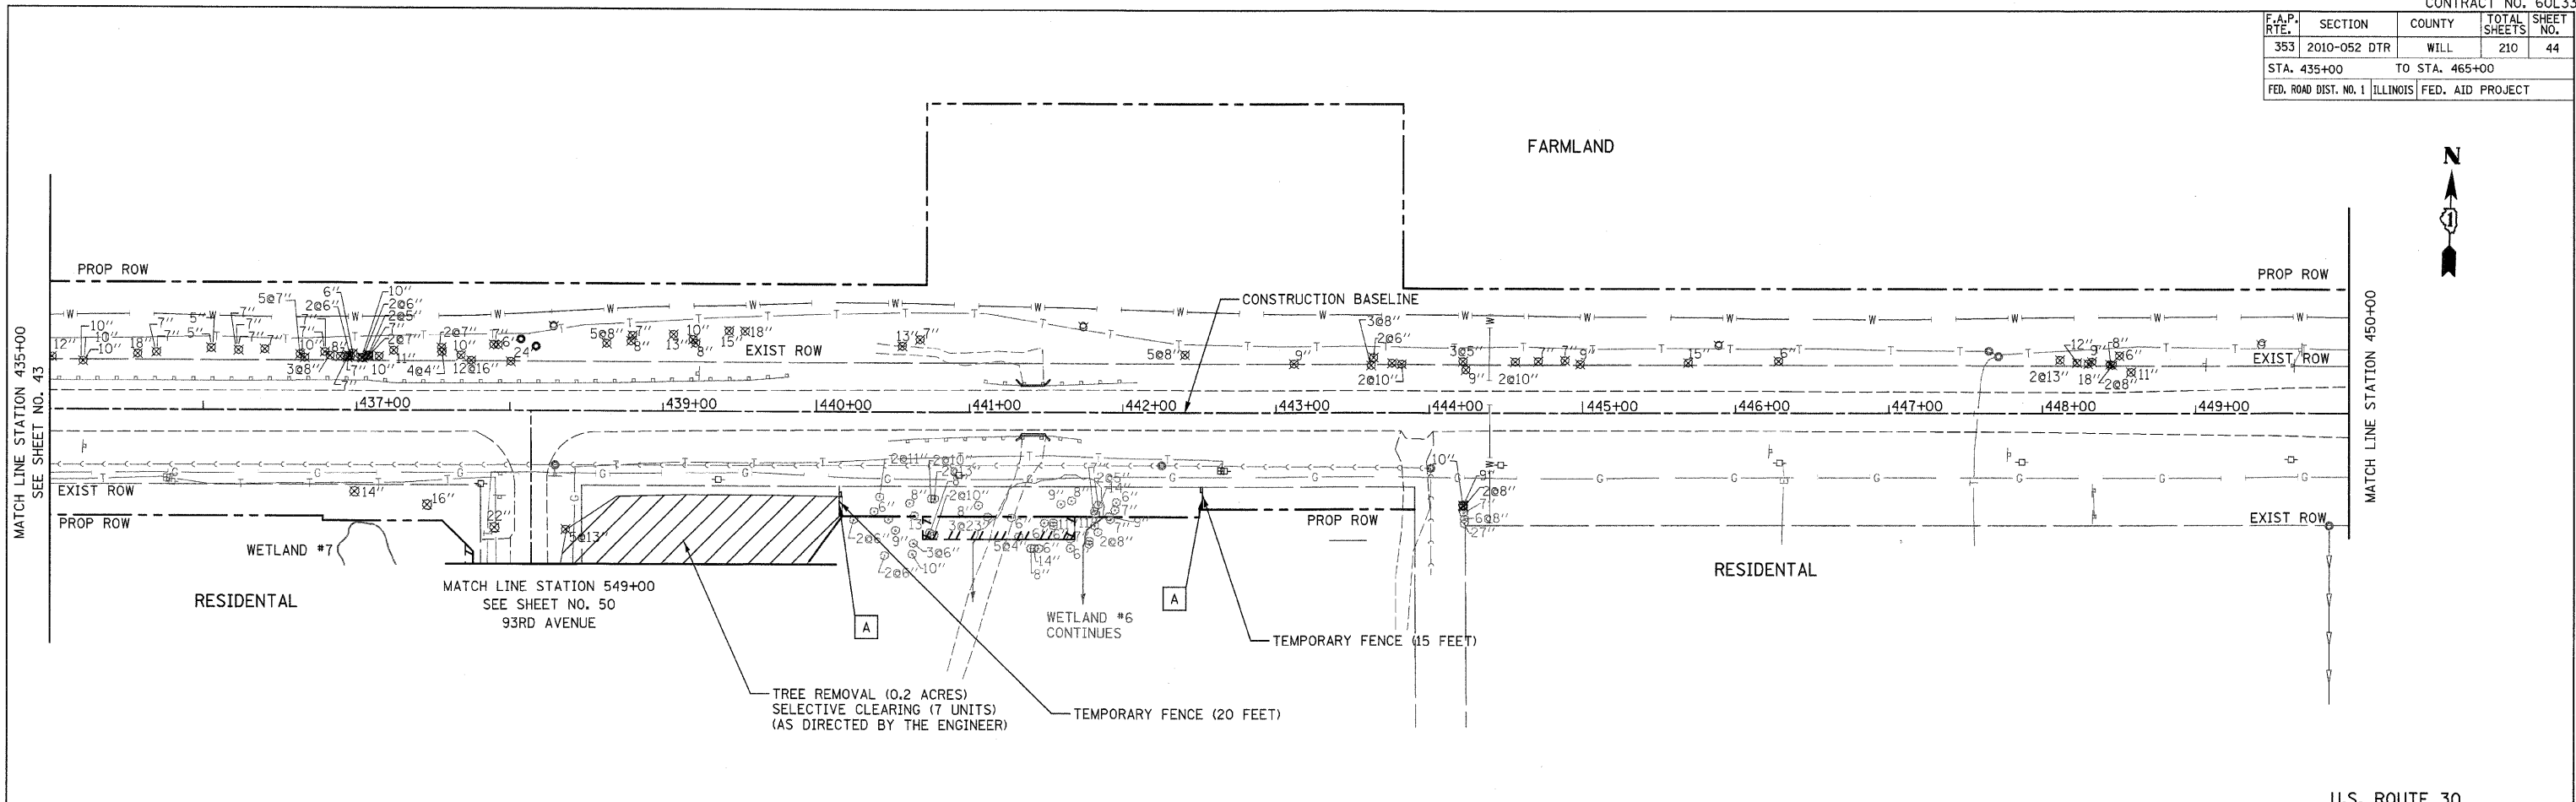

U.S. ROUTE 30

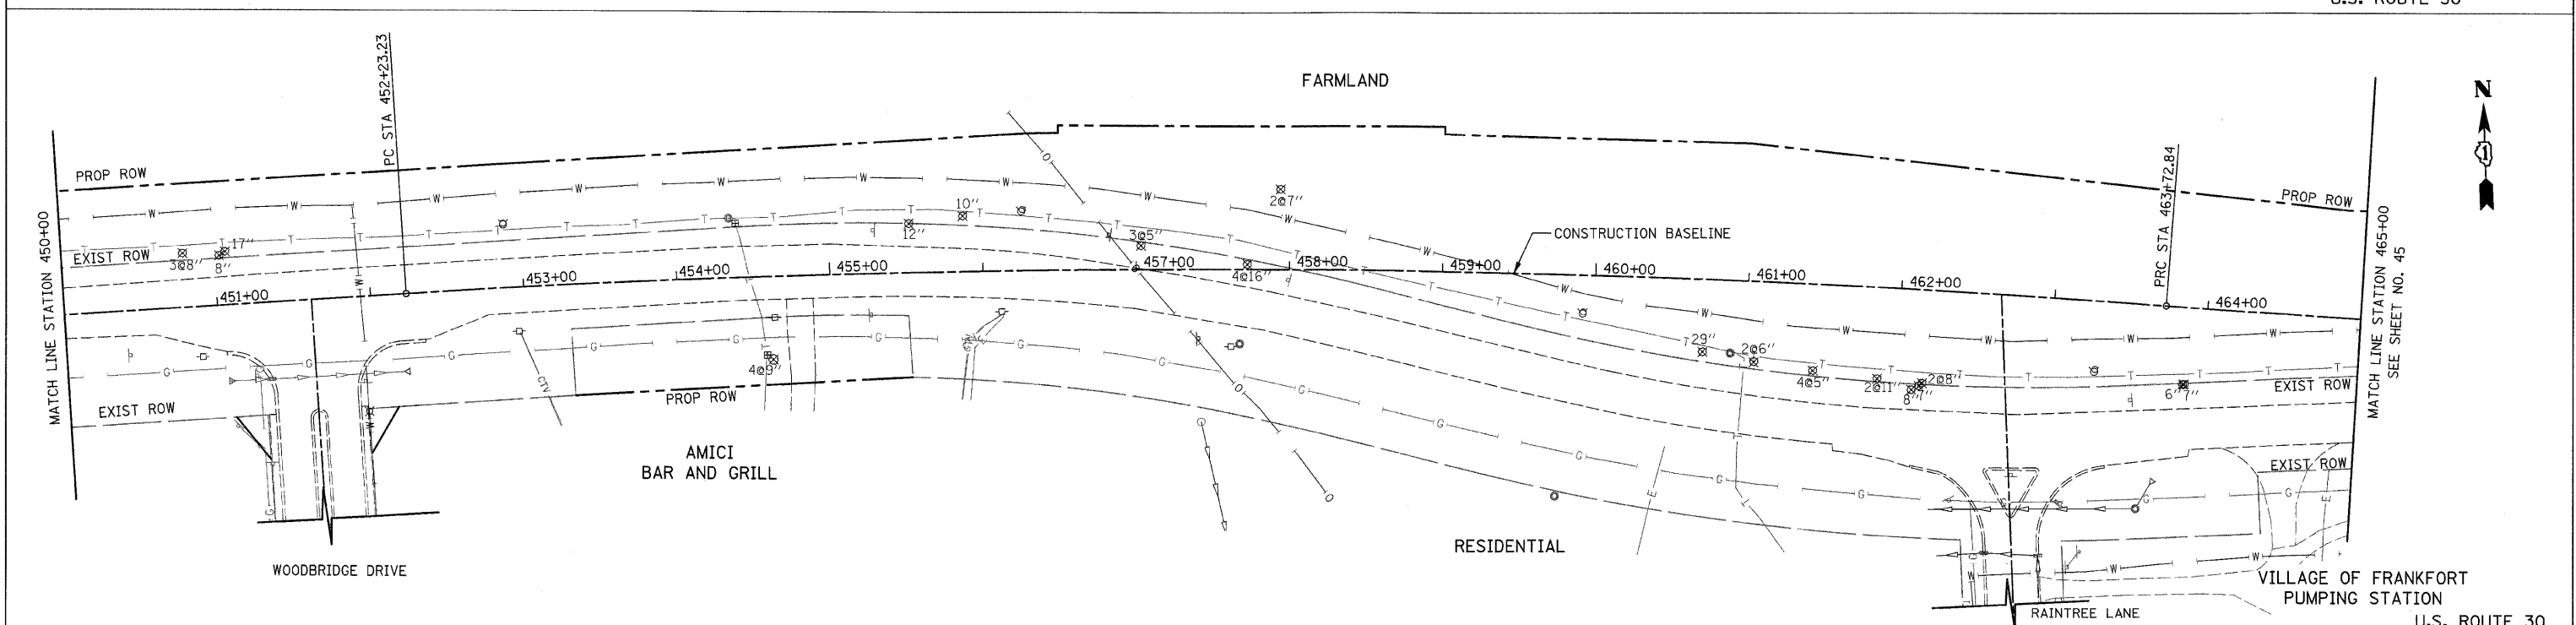

U.S. ROUTE 30

REVISIONS	
NAME	DATE

ILLINOIS DEPARTMENT OF TRANSPORTATION  
**U.S. ROUTE 30**  
**TREE REMOVAL PLANS**

STATION 435+00 TO STATION 465+00  
 SCALE IN FEET  
 DATE 5/5/2010  
 DRAWN BY DJK  
 CHECKED BY JRV