
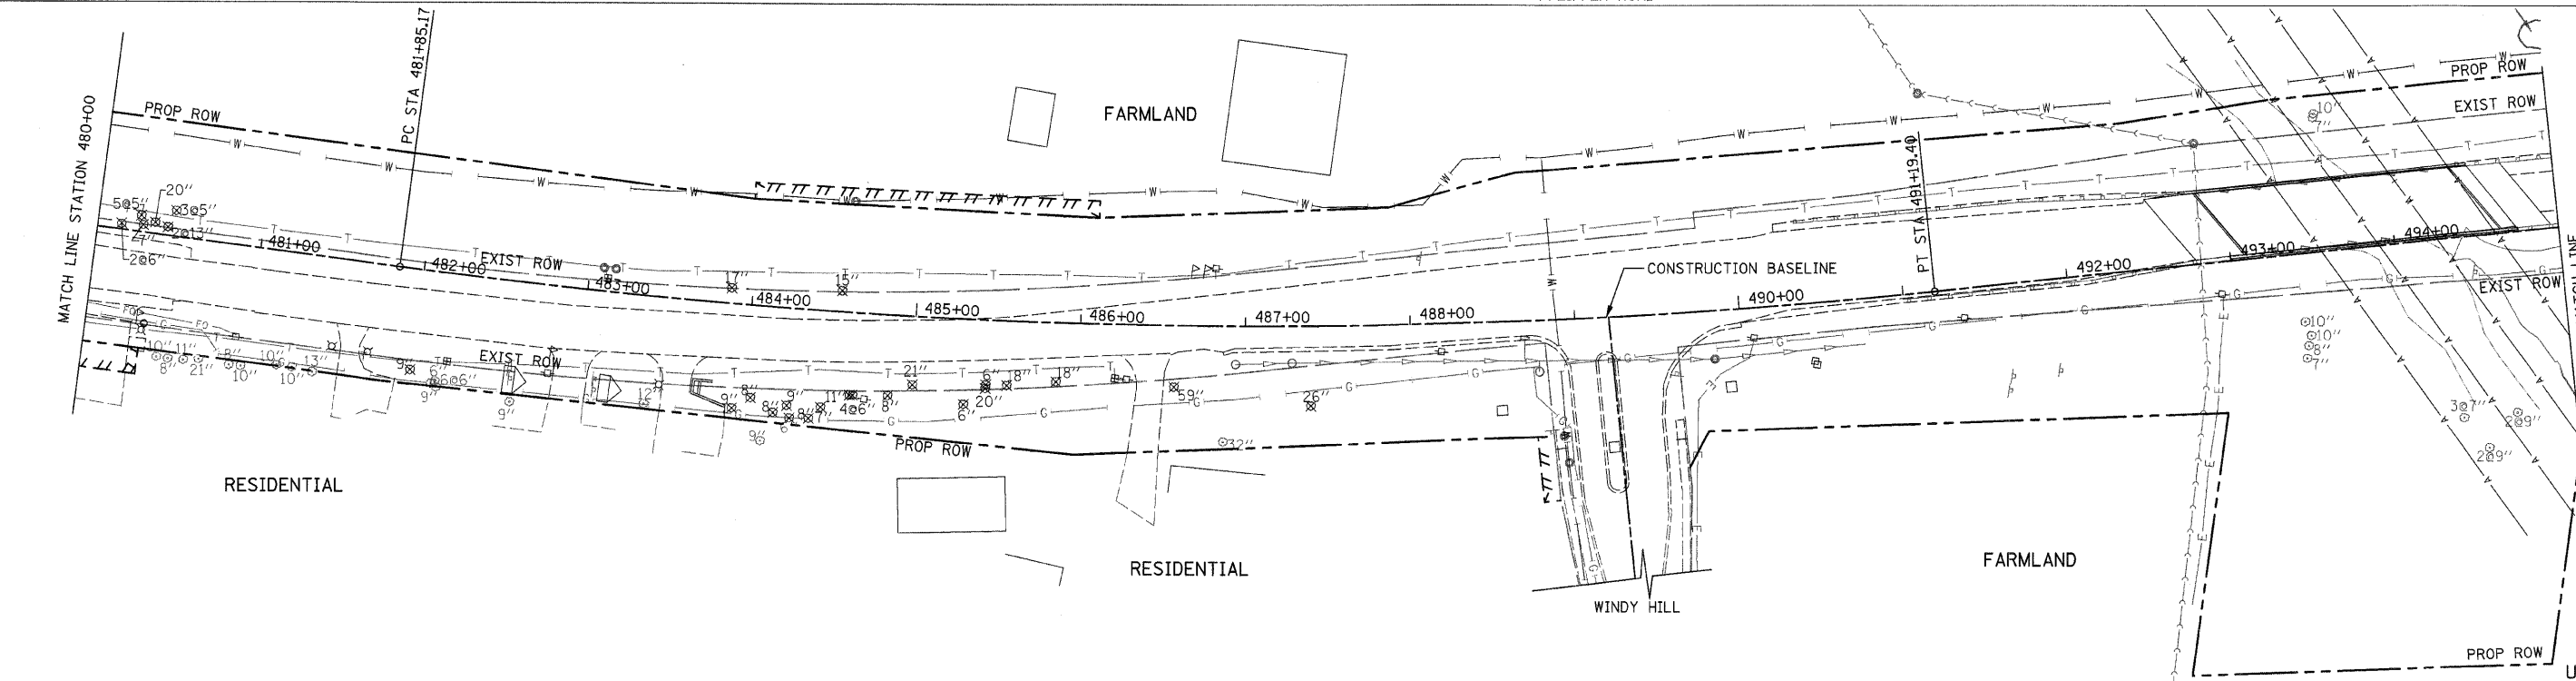


F.A.P. RTE.	SECTION	COUNTY	TOTAL SHEETS	SHEET NO.
353	2010-052 DTR	WILL	210	45
STA. 465+00		TO STA. 495+00		
FED. ROAD DIST. NO. 1		ILLINOIS FED. AID PROJECT		

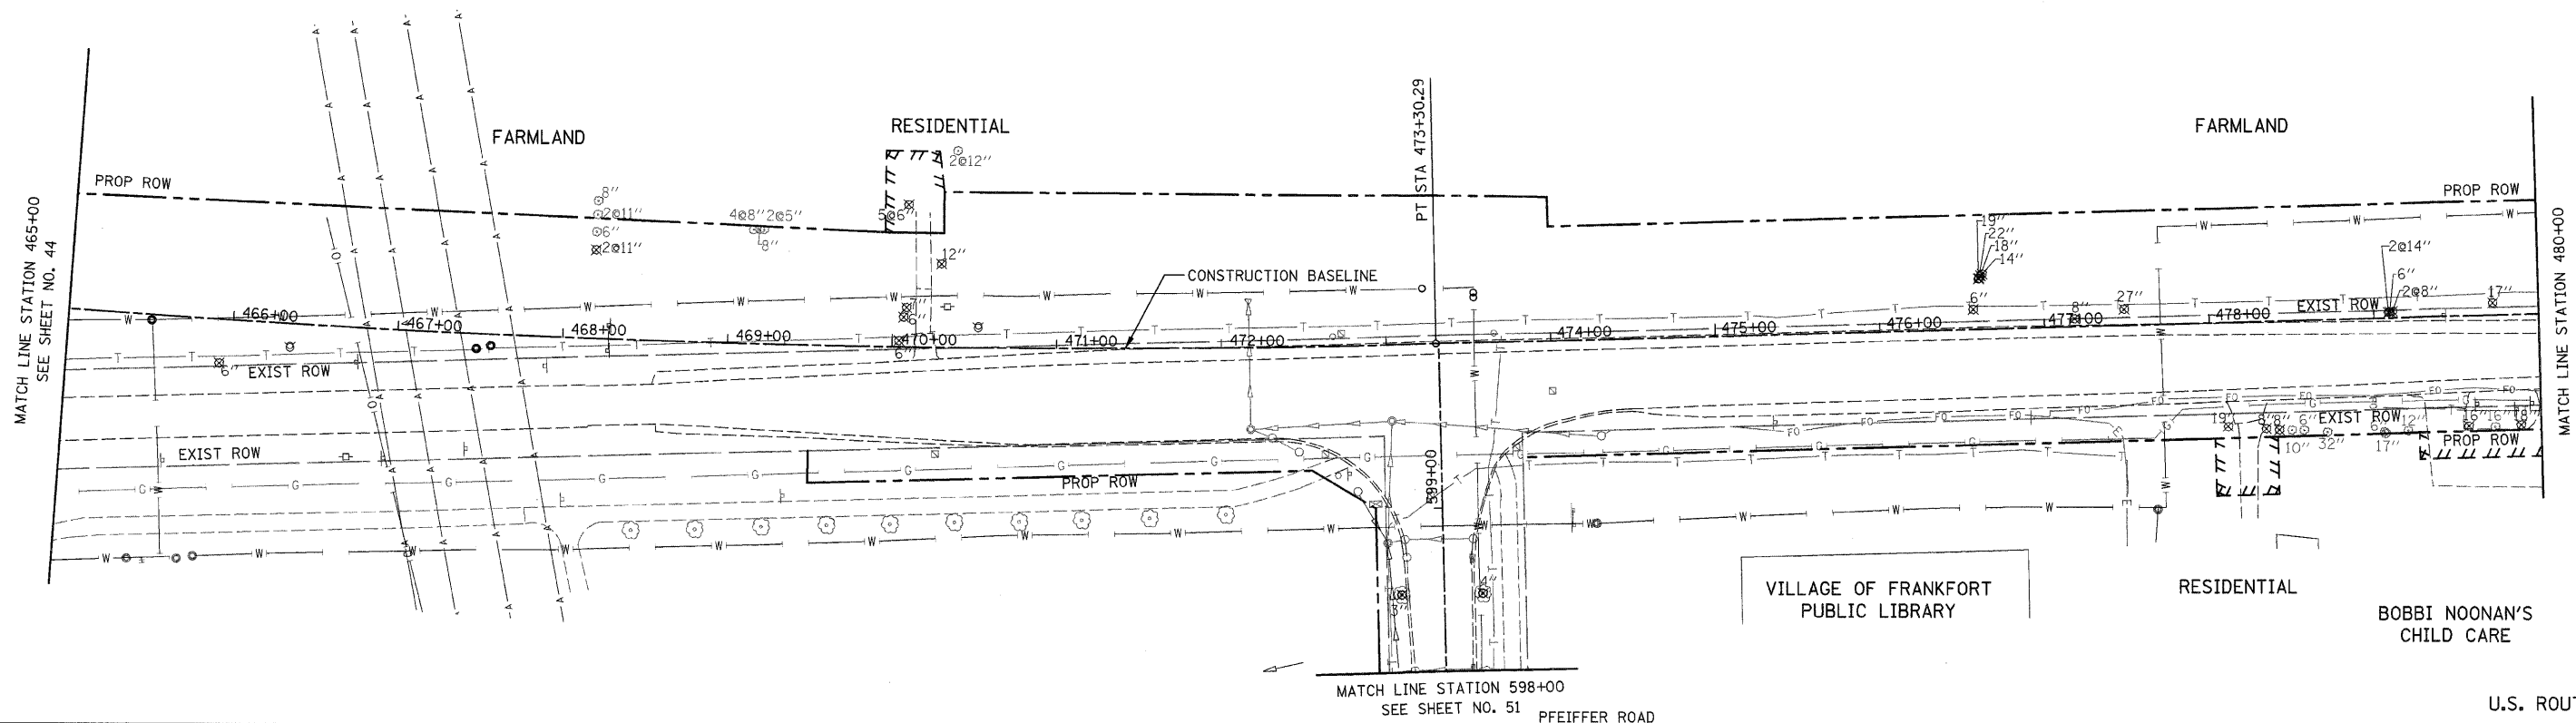

REVISIONS	
NAME	DATE

ILLINOIS DEPARTMENT OF TRANSPORTATION  
**U.S. ROUTE 30**  
**TREE REMOVAL PLANS**

STATION 465+00 TO STATION 495+00

50 0 50  
 SCALE IN FEET

DATE 5/5/2010

DRAWN BY DJK  
 CHECKED BY JRJ