



F.A.P. RTE.	SECTION	COUNTY	TOTAL SHEETS	SHEET NO.
353	2010-052 DTR	WILL	210	54
STA. 981+00		TO STA. 998+00		
FED. ROAD DIST. NO. 1		ILLINOIS	FED. AID PROJECT	

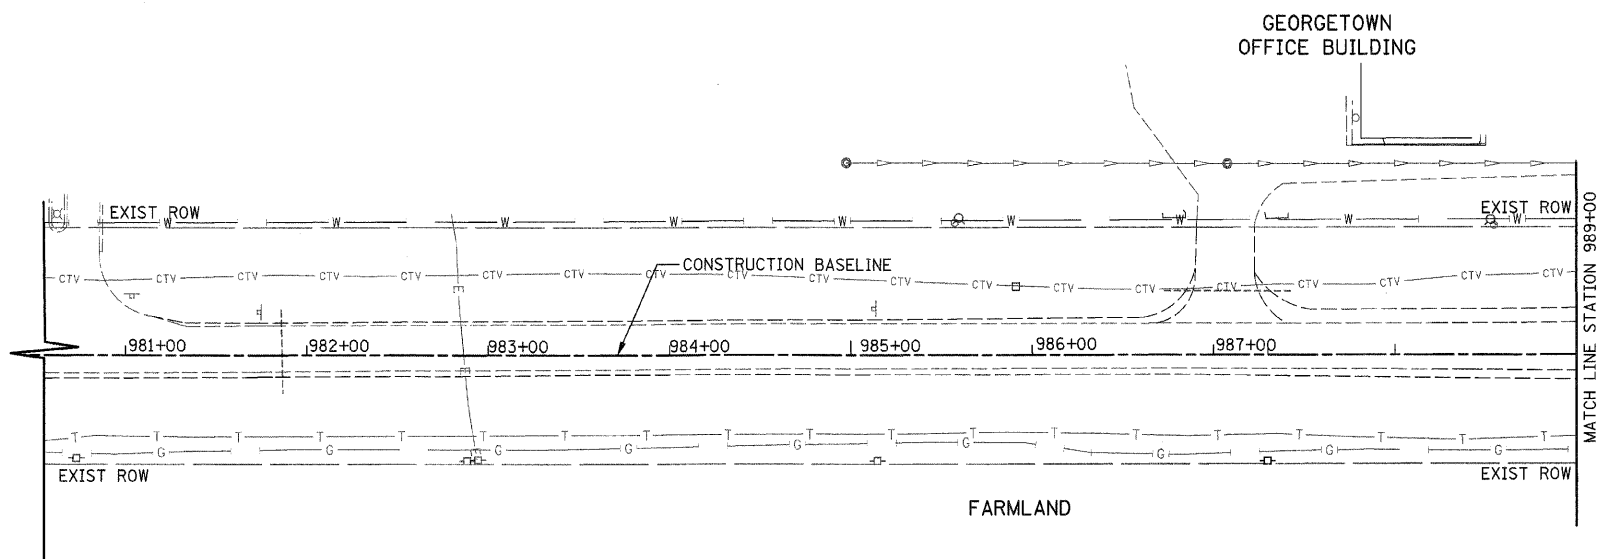

HARLEM AVENUE

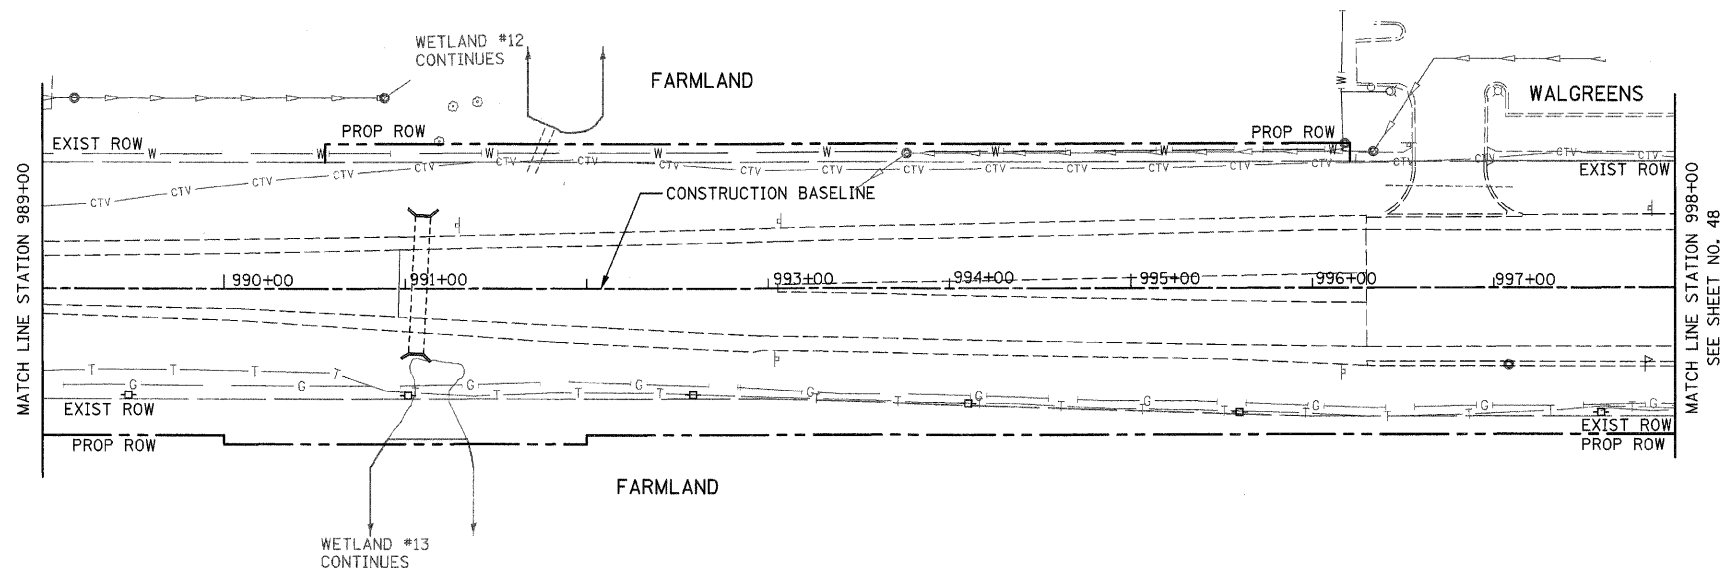

HARLEM AVENUE

REVISIONS	
NAME	DATE

ILLINOIS DEPARTMENT OF TRANSPORTATION
**HARLEM AVENUE
 TREE REMOVAL PLANS**
 STATION 981+00 TO STATION 998+00

 SCALE IN FEET
 DATE 5/5/2010
 DRAWN BY DJK
 CHECKED BY JRV