
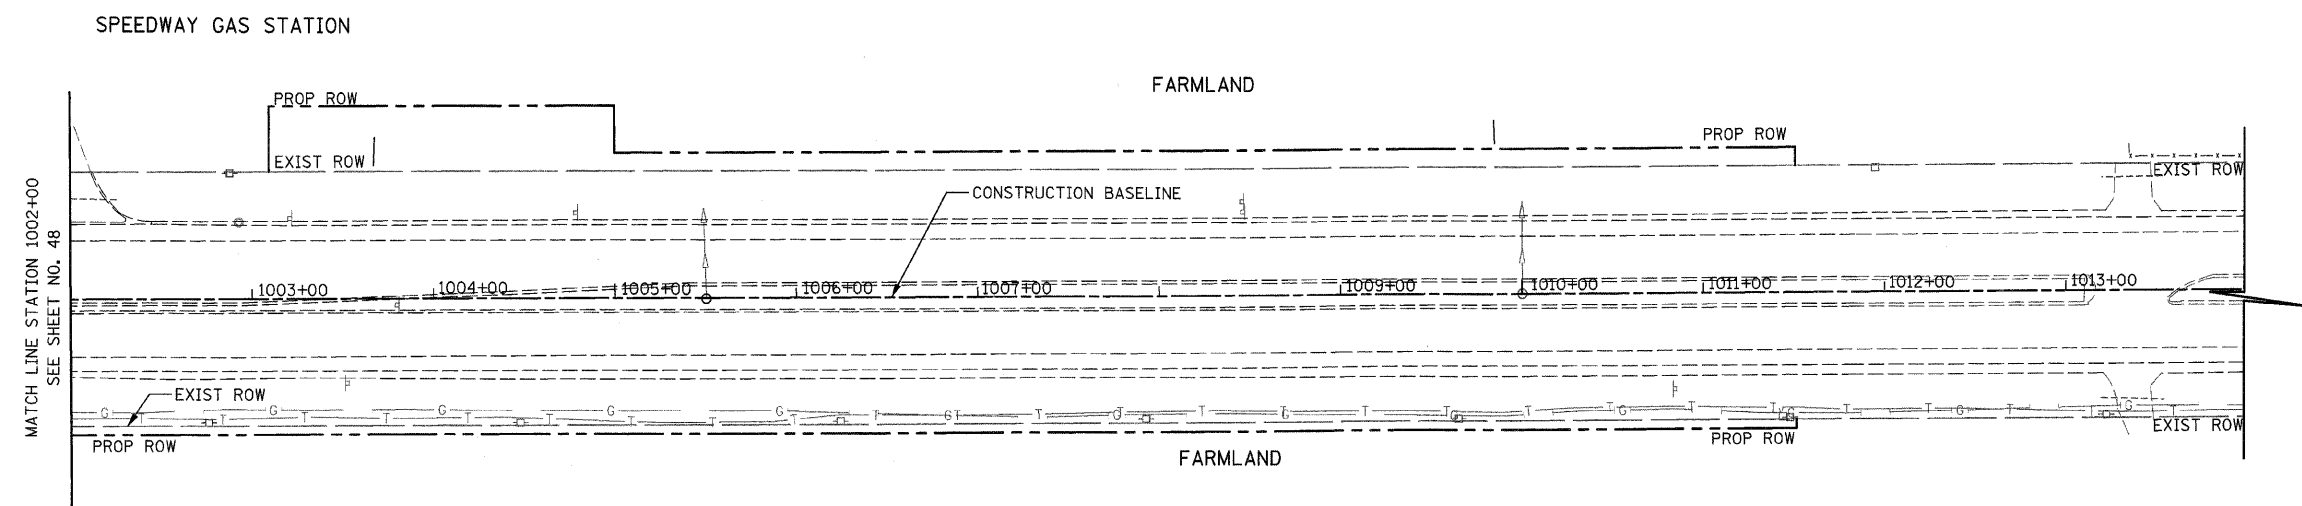


F.A.P. RTE.	SECTION	COUNTY	TOTAL SHEETS	SHEET NO.
353	2010-052 DTR	WILL	210	55
STA. 1002+00 TO STA. 1014+00			FED. ROAD DIST. NO. 1   ILLINOIS   FED. AID PROJECT	

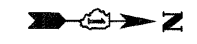


HARLEM AVENUE

REVISIONS	
NAME	DATE

ILLINOIS DEPARTMENT OF TRANSPORTATION  
**HARLEM AVENUE  
 TREE REMOVAL PLANS**

STATION 1002+00 TO STATION 1014+00

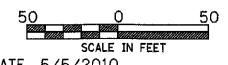

SCALE IN FEET  
 DATE 5/5/2010  
 DRAWN BY DJK  
 CHECKED BY JRV