


DRAINAGE LEGEND
 [REC] STRUCTURE TO BE RECONSTRUCTED

ROADWAY LEGEND
 [Cross-hatched box] PROPOSED HMA SURFACE REMOVAL BUTT JOINT
 SEE BUTT JOINTS AND HMA TAPER DETAILS (BD32)
 [Diagonal hatched box] PARKING LANE
 HMA SURFACE REMOVAL, 1 3/4"
 POLYMERIZED HMA SURFACE COURSE,
 MIX F, N90 (IL-9.5 MM), 1 3/4"

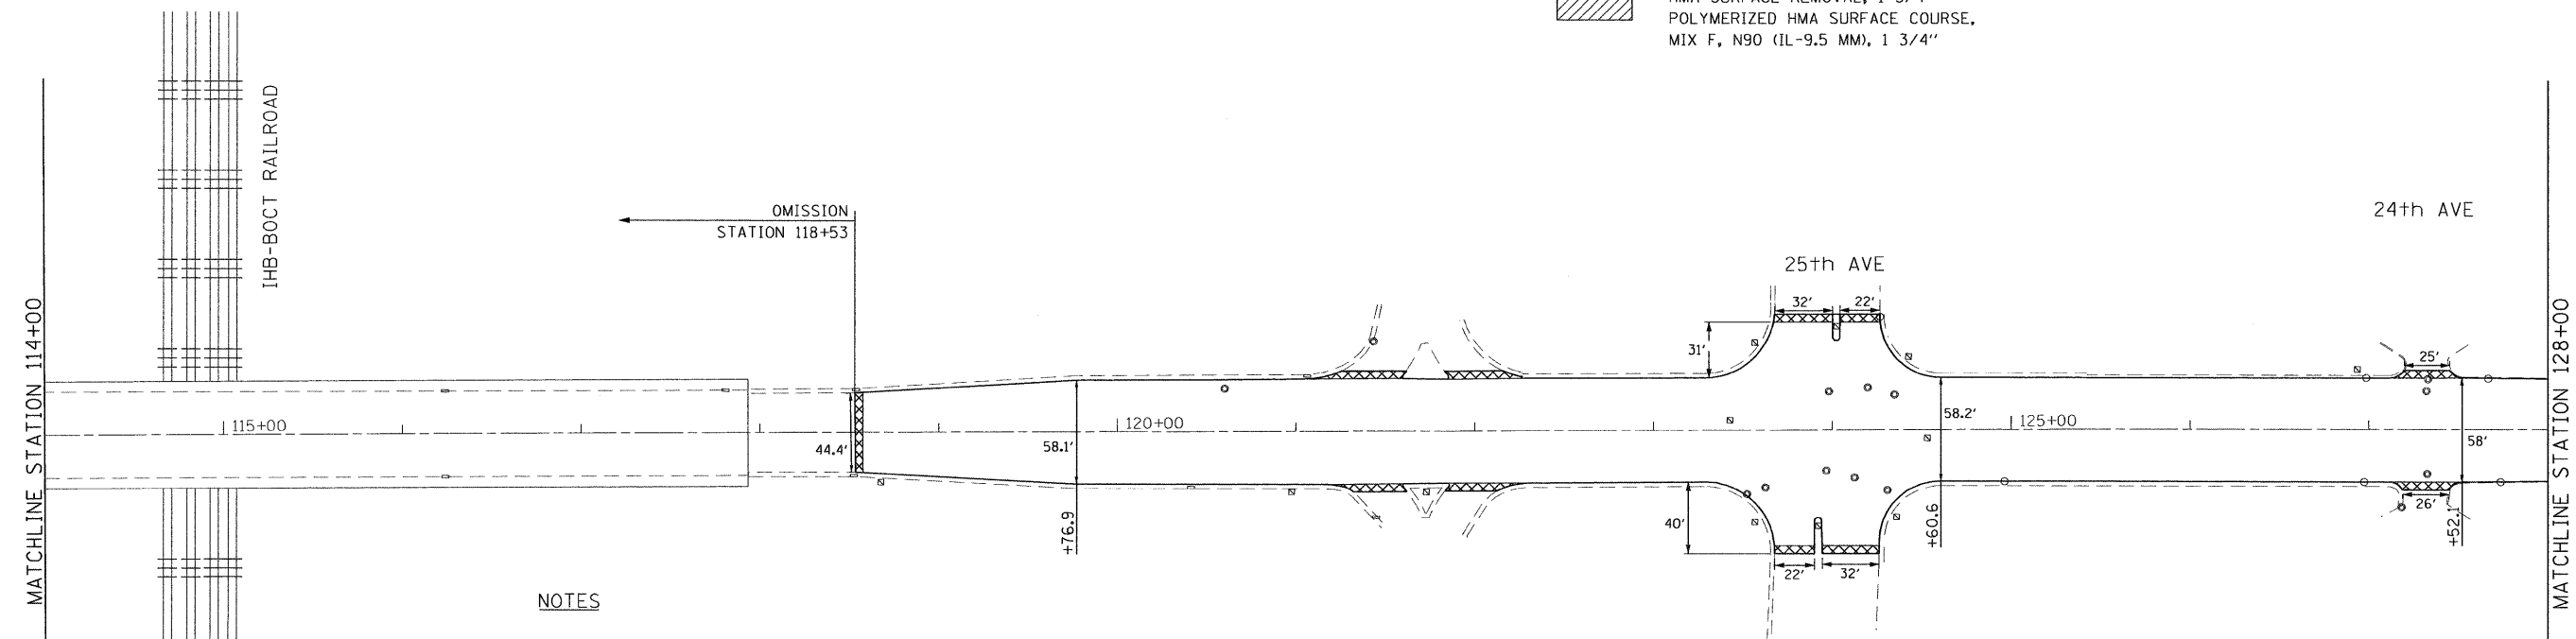

- NOTES**
1. ALL DRAINAGE STRUCTURES WITHIN IMPROVEMENT LIMITS SHALL BE CLEANED.
 2. ALL DRAINAGE STRUCTURES WITHIN MILLING AND RESURFACING SECTION (OUTSIDE GUTTER) SHALL BE ADJUSTED SPECIAL.

FILE NAME : P:\2009\ME090606-Var-Var-Ph1\CADD\W015-Roosevelt\Road\Shets\DI60L40-sh1-p1n-01.dgn
 PLOT SCALE : 50.0000 / IN.
 USER NAME : Millennium Professional Services

200 22ND Street, Suite 216, Lombard, IL 60148
 630.705.0110 voice, 630.839.2566 fax
 WWW.MPS-IL.COM
MILLENNIA PROFESSIONAL SERVICES

DESIGNED - CJD	REVISED -
DRAWN - CJD	REVISED -
CHECKED - TVN	REVISED -
DATE - 6/1/2010	REVISED -

STATE OF ILLINOIS
DEPARTMENT OF TRANSPORTATION

ROOSEVELT ROAD
BRISTOL AVENUE TO 9TH AVENUE
 SCALE: 1"=50' SHEET NO. OF SHEETS STA. 103+27 TO STA. 128+00

F.A.P. RTE. 347	SECTION 2010-061-RS	COUNTY COOK	TOTAL SHEETS 25	SHEET NO. 5
FED. ROAD DIST. NO. 1 ILLINOIS FED. AID PROJECT			CONTRACT NO. 60L40	

PLN-01

P:\2009\ME090606-Var-Var-Ph1\CADD\W015-Roosevelt\Road\Shets\DI60L40-sh1-p1n-01.dgn