
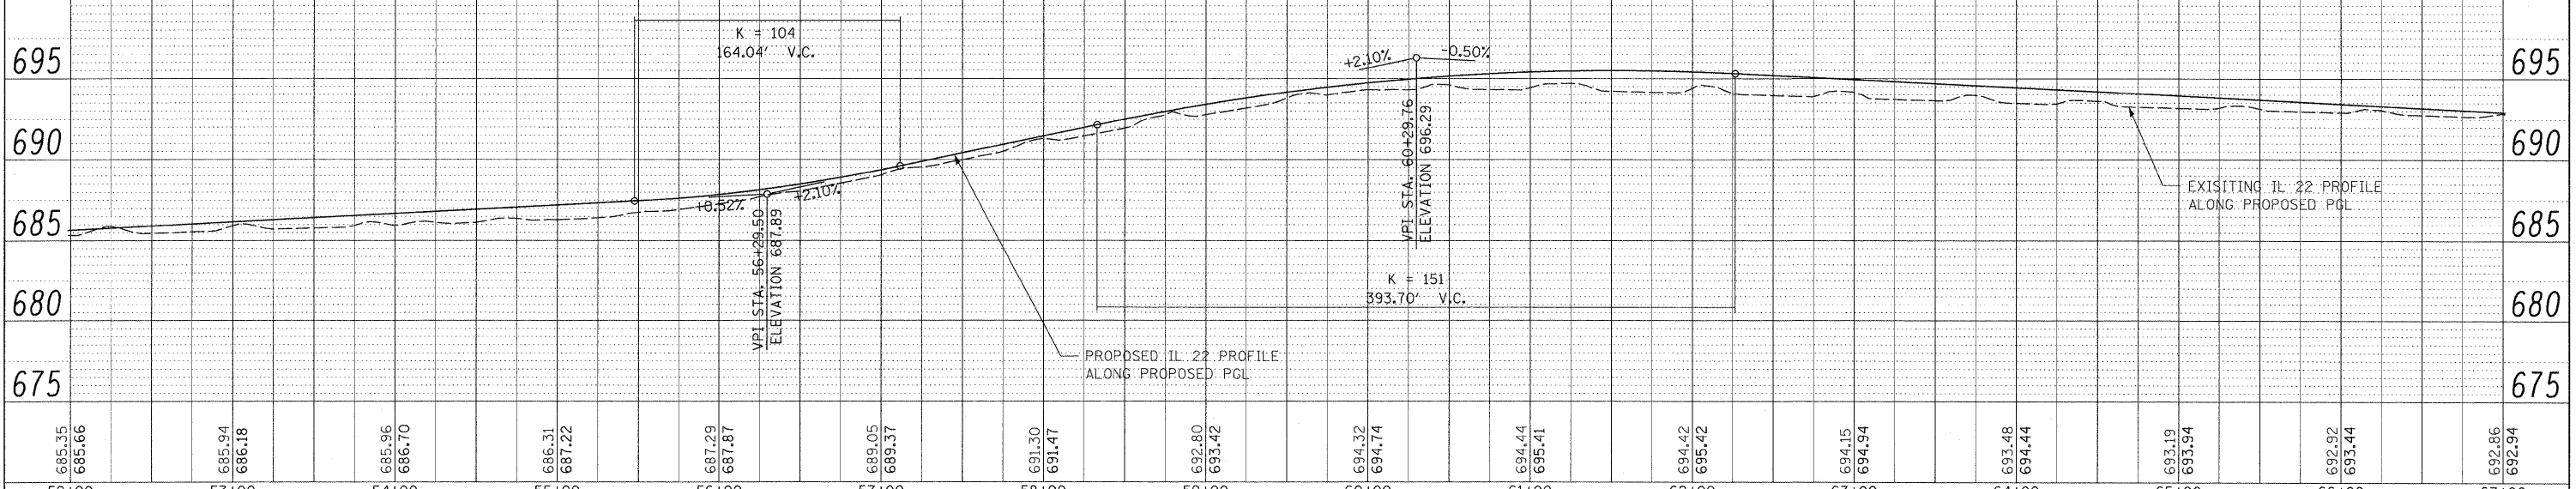


DATE	
BY	
FILE	
REVISION	
PLANNED	
DESIGNED	
CHECKED	
DATE	

DATE	
BY	
FILE	
REVISION	
PLANNED	
DESIGNED	
CHECKED	
DATE	

TREE REMOVAL (6 TO 15 UNITS DIA.)	163 UNITS
TREE REMOVAL (OVER 15 UNITS DIA.)	42 UNITS
TREE REMOVAL	1.276 ACRES

TREES LESS THAN 6" DIAMETER SHALL BE CONSIDERED AS CLEARING ITEM AS PER SECTION 201 OF STANDARD SPECIFICATION.

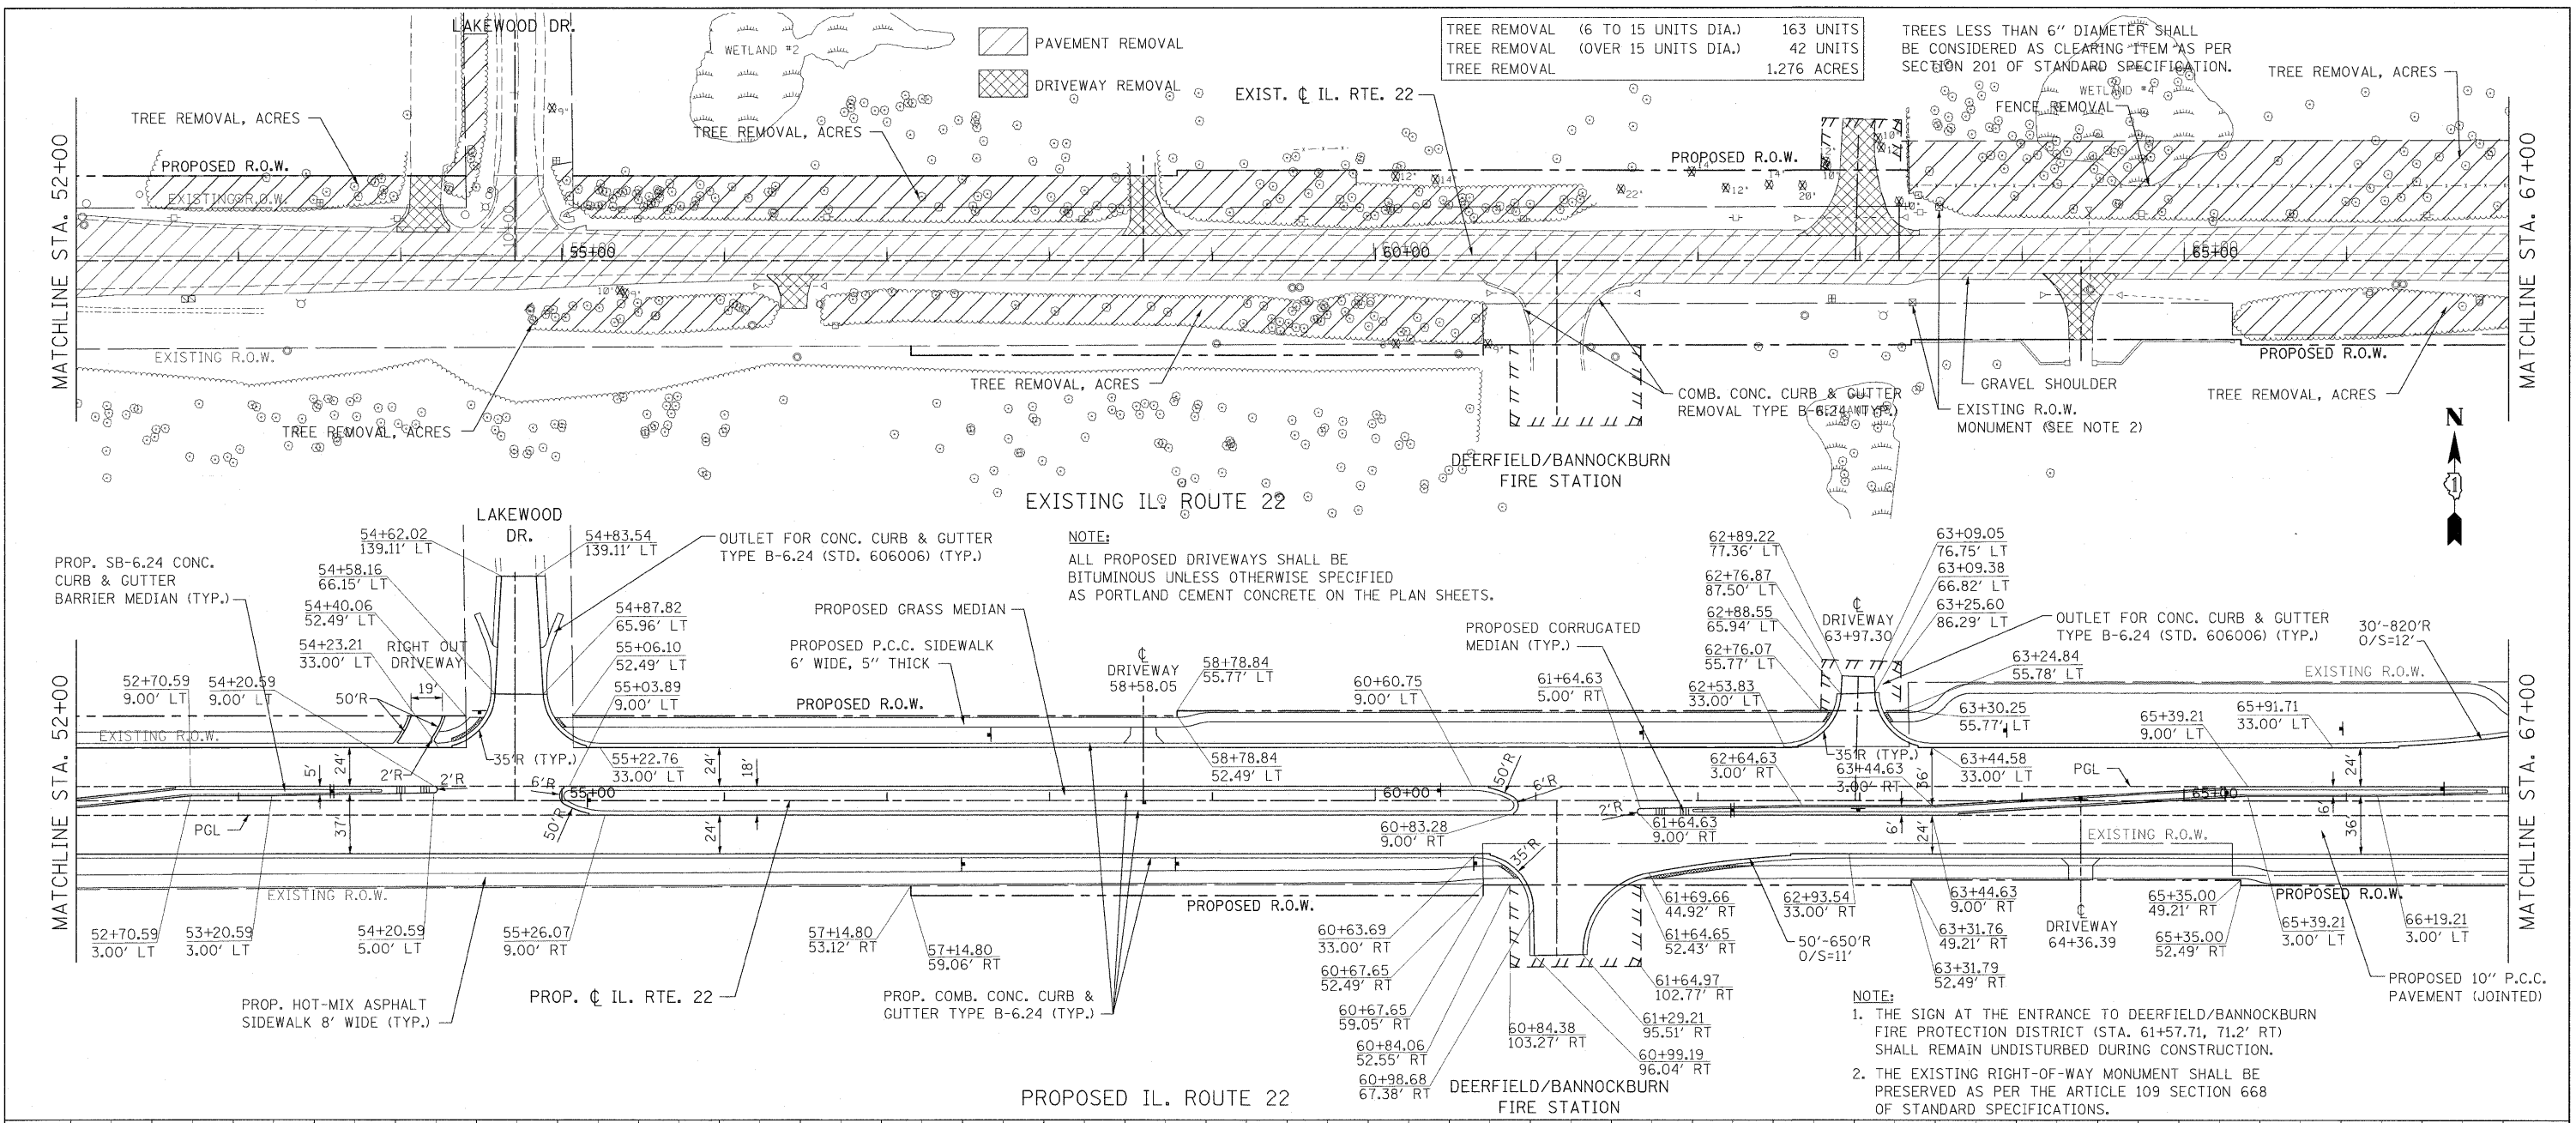

FILE NAME =	USER NAME = #USER#	DESIGNED - LP	REVISED -	STATE OF ILLINOIS DEPARTMENT OF TRANSPORTATION	IL. ROUTE 22 TREE REMOVAL PLANS	SCALE: 1"=50' SHEET NO. 11 OF 56 SHEETS STA. 52+00.00 TO STA. 67+00.00	F.A.P. RTE. 337	SECTION 2010-062-DTR	COUNTY LAKE	TOTAL SHEETS 56	SHEET NO. 11
W:\ILRTE22\2009 REVISIONS\Tree Removal Contract\CADD Sheets\016\041-shr-plnpr.f.dgn	DRAWN - DC	REVISED -					CONTRACT NO. 60L41				
PLOT SCALE = #SCALE#	CHECKED - JP	REVISED -									
PLOT DATE = 5/13/2010	DATE - 05/14/2010	REVISED -									