


EXISTING TYPICAL SECTION
STA 10+80 TO STA 35+06

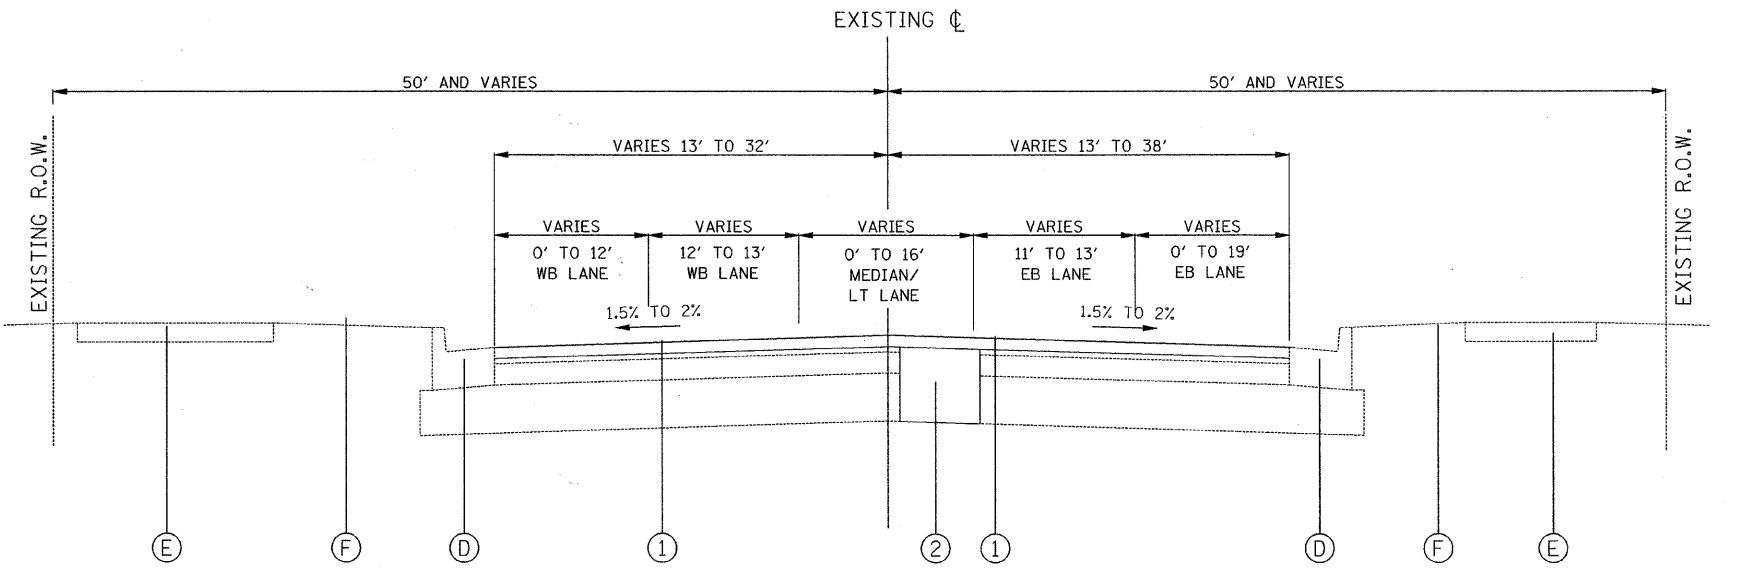

PROPOSED TYPICAL SECTION
STA 10+80 TO STA 35+06

THE CONTRACTOR SHALL PERFORM PATCHING AFTER MILLING OPERATIONS.

EXISTING LEGEND:

- (A) EXISTING SURFACE COURSE, 1 1/2"
- (B) EXISTING BINDER COURSE, 3"
- (C) EXISTING BASE COURSE, 7 1/2"
- (D) EXISTING CURB AND GUTTER, TYPE B-6.24
- (E) EXISTING PCC SIDEWALK
- (F) EXISTING LANDSCAPED PARKWAY
- (G) HOT-MIX ASPHALT SURFACE REMOVAL, 2 1/2"

PROPOSED LEGEND:

- (1) HOT-MIX ASPHALT SURFACE COURSE, MIX "D", N70, 2 1/2"
- (2) CLASS "D" PATCHES


HOT-MIX ASPHALT MIXTURE REQUIREMENTS

ITEM	VOIDS
RESURFACING	
HOT-MIX ASPHALT SURFACE COURSE, MIX "D", N70, 2 1/2" (IL 9.5mm)	4% @ 70 GYR.
PATCHING	
CLASS D PATCHES (HMA BINDER IL-19 mm)	4% @ 70 GYR.
HOT-MIX ASPHALT REPLACEMENT OVER PATCHES	4% @ 70 GYR.
HMA DRIVEWAY REPLACEMENT	
HOT-MIX ASPHALT SURFACE COURSE, MIX "C", N50, (IL-9.5mm), 2"	4% @ 50 GYR.
HOT-MIX ASPHALT BASE COURSE (HMA BINDER IL-19mm), 4"	4% @ 50 GYR.

THE UNIT WEIGHT USED TO CALCULATE ALL HOT-MIX ASPHALT SURFACE MIXTURE QUANTITIES IS 112 LB/SY-IN. THE "AC TYPE" FOR POLYMERIZED HMA MIXES SHALL BE "SBS/SBR PG 70-22" AND FOR NON-POLYMERIZED HMA THE "AC TYPE" SHALL BE "PG 64-22" UNLESS MODIFIED BY DISTRICT ONE SPECIAL PROVISIONS. FOR "PERCENT OF RAP" SEE DISTRICT ONE SPECIAL PROVISIONS. CLASS D PATCHES SHALL BE PERFORMED IN ACCORDANCE WITH ARTICLE 442 OF THE STANDARD SPECIFICATIONS.

Revised 7-13-10

SIZE AND LOCATION OF DETECTOR LOOPS SHALL BE FIELD VERIFIED. REPLACEMENT SHALL BE INSTALLED IN ACCORDANCE WITH IDOT DISTRICT ONE STANDARD TS-07 FOR DETECTOR LOOP INSTALLATION DETAILS FOR ROADWAY RESURFACING. SEE SHEET 17.

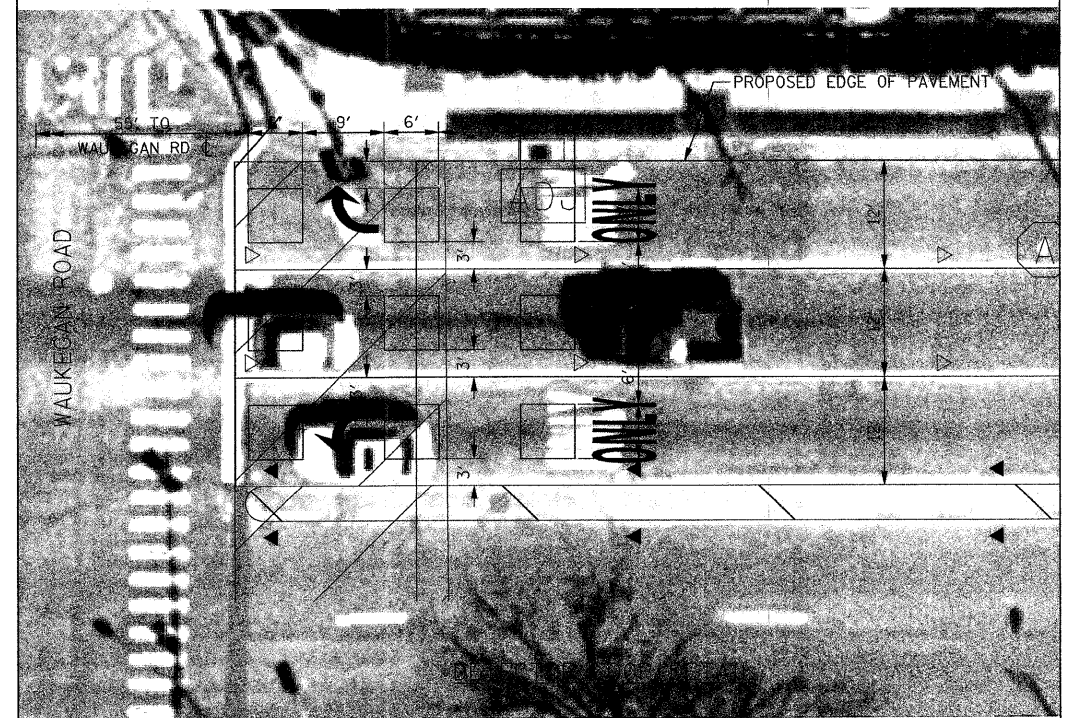

PLOT DATE = 08/19/09
USER NAME = MRSBRS
PLOT SCALE = 1/8"=1'-0"
FILE NAME = 081909

Burns & McDonnell
1431 OPIUS PLACE, SUITE 400
DOWNERS GROVE, IL 60515
PHONE: (630) 724-3200
FAX: (630) 724-3201
WEB: WWW.BURNSMCD.COM

DESIGNED - RB	REVISED - ADDENDUM 1 07/08/10	REVISED -
CHECKED - JMT	REVISED -	REVISED -
DRAWN - RB	REVISED -	REVISED -
CHECKED - 08/19/09	REVISED -	REVISED -

VILLAGE OF GLENVIEW
GLENVIEW ROAD RESURFACING
PROJECT (EAST)

SCALE: SHEET NO. OF SHEETS STA. TO STA.

F.A.U. RTE.	SECTION	COUNTY	TOTAL SHEETS	SHEET NO.
1297	09-00173-00-RS	LAKE	18	4
CONTRACT NO. 63361				
FED. ROAD DIST. NO. [ILLINOIS] FED. AID PROJECT				