

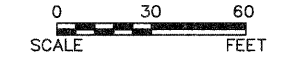


F.A.U. RTE.	SECTION	COUNTY	TOTAL SHEETS	SHEET NO.
2321	10-00018-00-RS	KANE	14	7
CONTRACT NO. 63460				

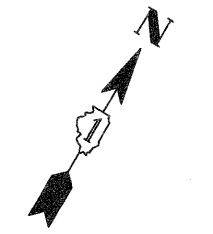

**LEGEND**

- RESURFACING
- HOT-MIX ASPHALT SURFACE REMOVAL - BUTT JOINT
- CURB & GUTTER REMOVAL AND REPLACEMENT
- AGGREGATE SHOULDERS (SPECIAL)
- EXISTING RIGHT-OF-WAY
- EXISTING CORPORATE LIMITS
- EXISTING VALVE VAULT

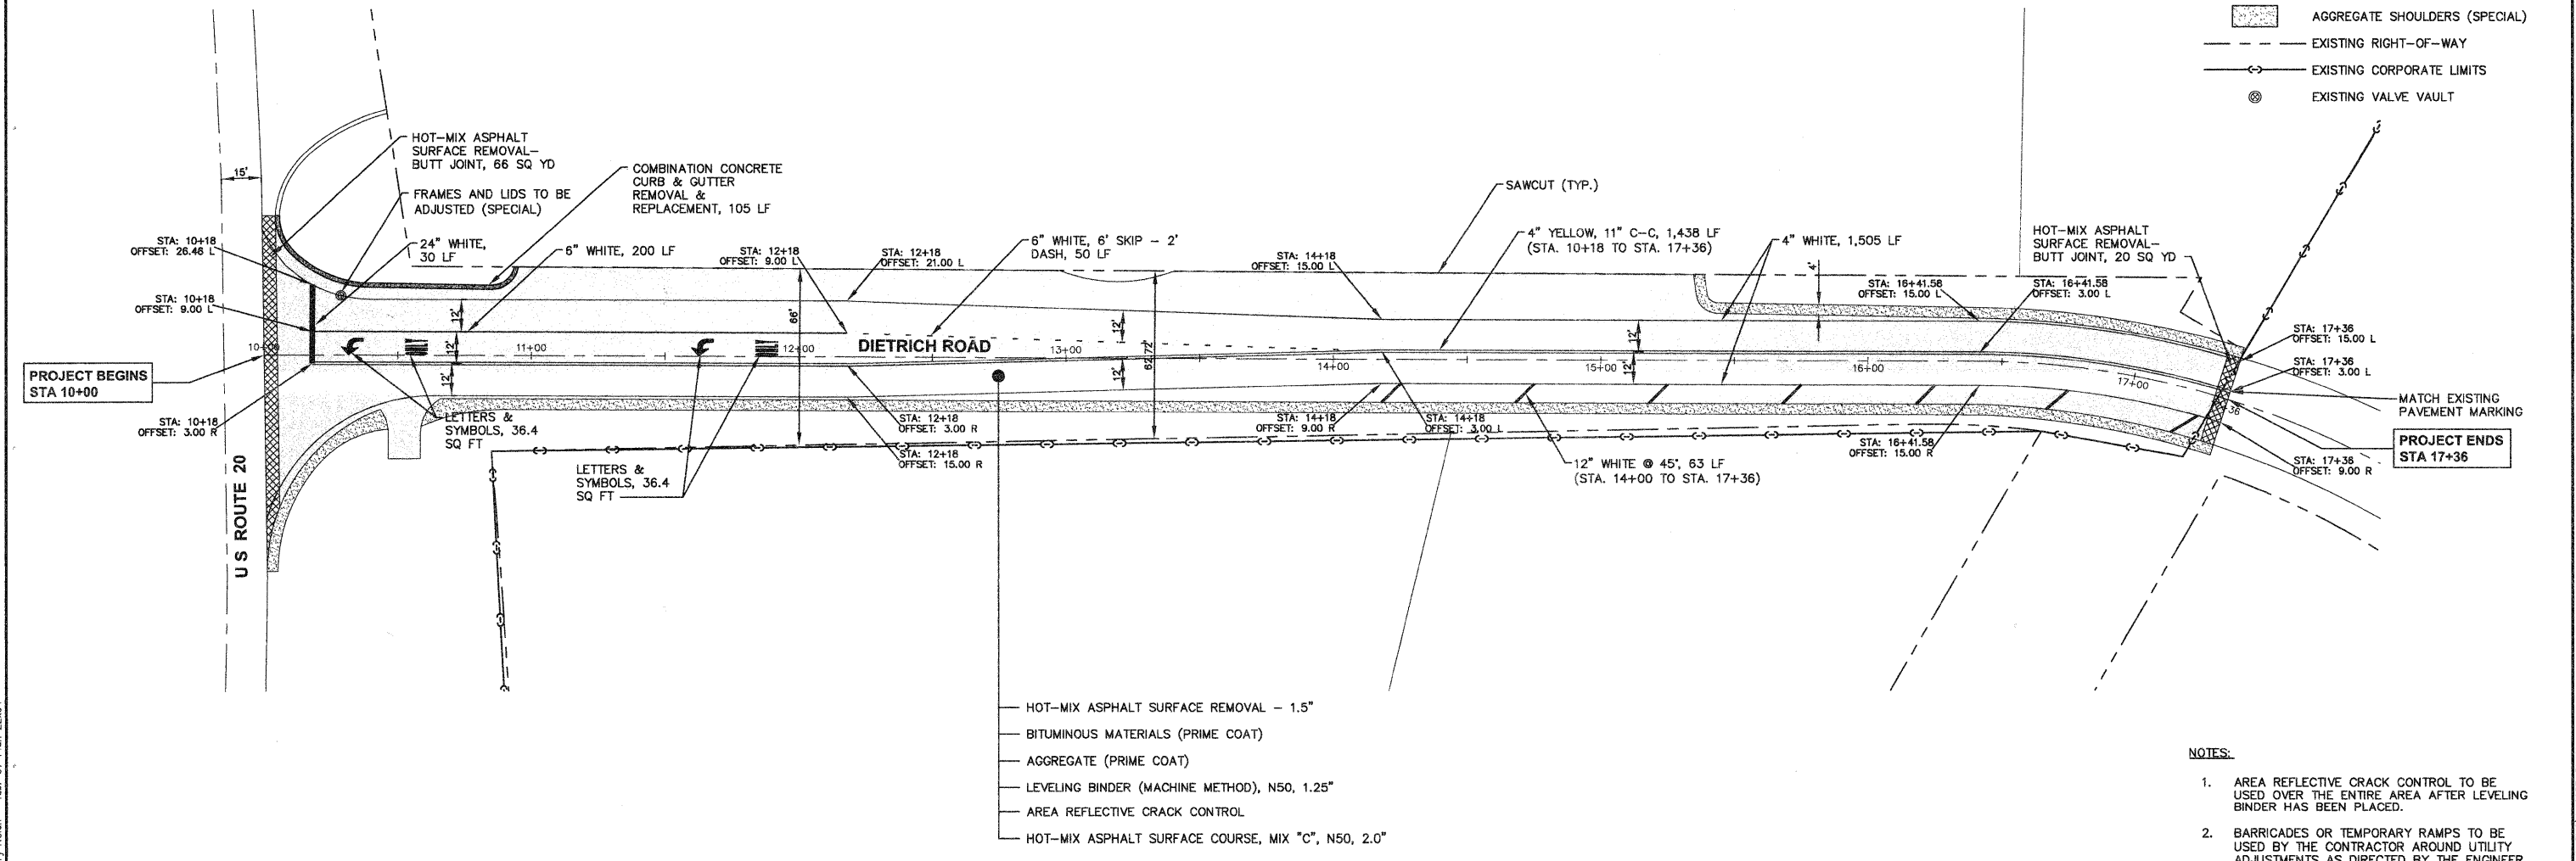

- HOT-MIX ASPHALT SURFACE REMOVAL - 1.5"
- BITUMINOUS MATERIALS (PRIME COAT)
- AGGREGATE (PRIME COAT)
- LEVELING BINDER (MACHINE METHOD), N50, 1.25"
- AREA REFLECTIVE CRACK CONTROL
- HOT-MIX ASPHALT SURFACE COURSE, MIX "C", N50, 2.0"

- NOTES:**
- AREA REFLECTIVE CRACK CONTROL TO BE USED OVER THE ENTIRE AREA AFTER LEVELING BINDER HAS BEEN PLACED.
  - BARRICADES OR TEMPORARY RAMPS TO BE USED BY THE CONTRACTOR AROUND UTILITY ADJUSTMENTS AS DIRECTED BY THE ENGINEER.
  - ALL PATCHING SHALL BE COMPLETED AFTER MILLING. FOR PATCHING QUANTITIES AND LOCATIONS SEE SHEET 6.

Engineering Enterprises, Inc.  
 CONSULTING ENGINEERS  
 52 Wheeler Road  
 Sugar Grove, Illinois 60554  
 630.466.6700 / www.eeiweb.com

VILLAGE OF HAMPSHIRE  
 KANE COUNTY, ILLINOIS

NO.	DATE	REVISIONS

**DIETRICH ROAD  
 LAPP IMPROVEMENTS**

**PLAN, CONSTRUCTION NOTES  
 AND DETAILS**

DATE:	JANUARY 2010
PROJECT NO:	HA0957
FILE:	HA0957-PLAN
SHEET	<b>7</b> OF <b>14</b>

Plotted: June 1, 2010 @ 3:33 PM By: Larry Nolan - Tab: 07 Plan 22x34

Path: \\SUSKPCRA\HA0957\DWG\DWG\_FINAL\_ENG\HA0957-PLAN