


STATE OF ILLINOIS  
DEPARTMENT OF TRANSPORTATION

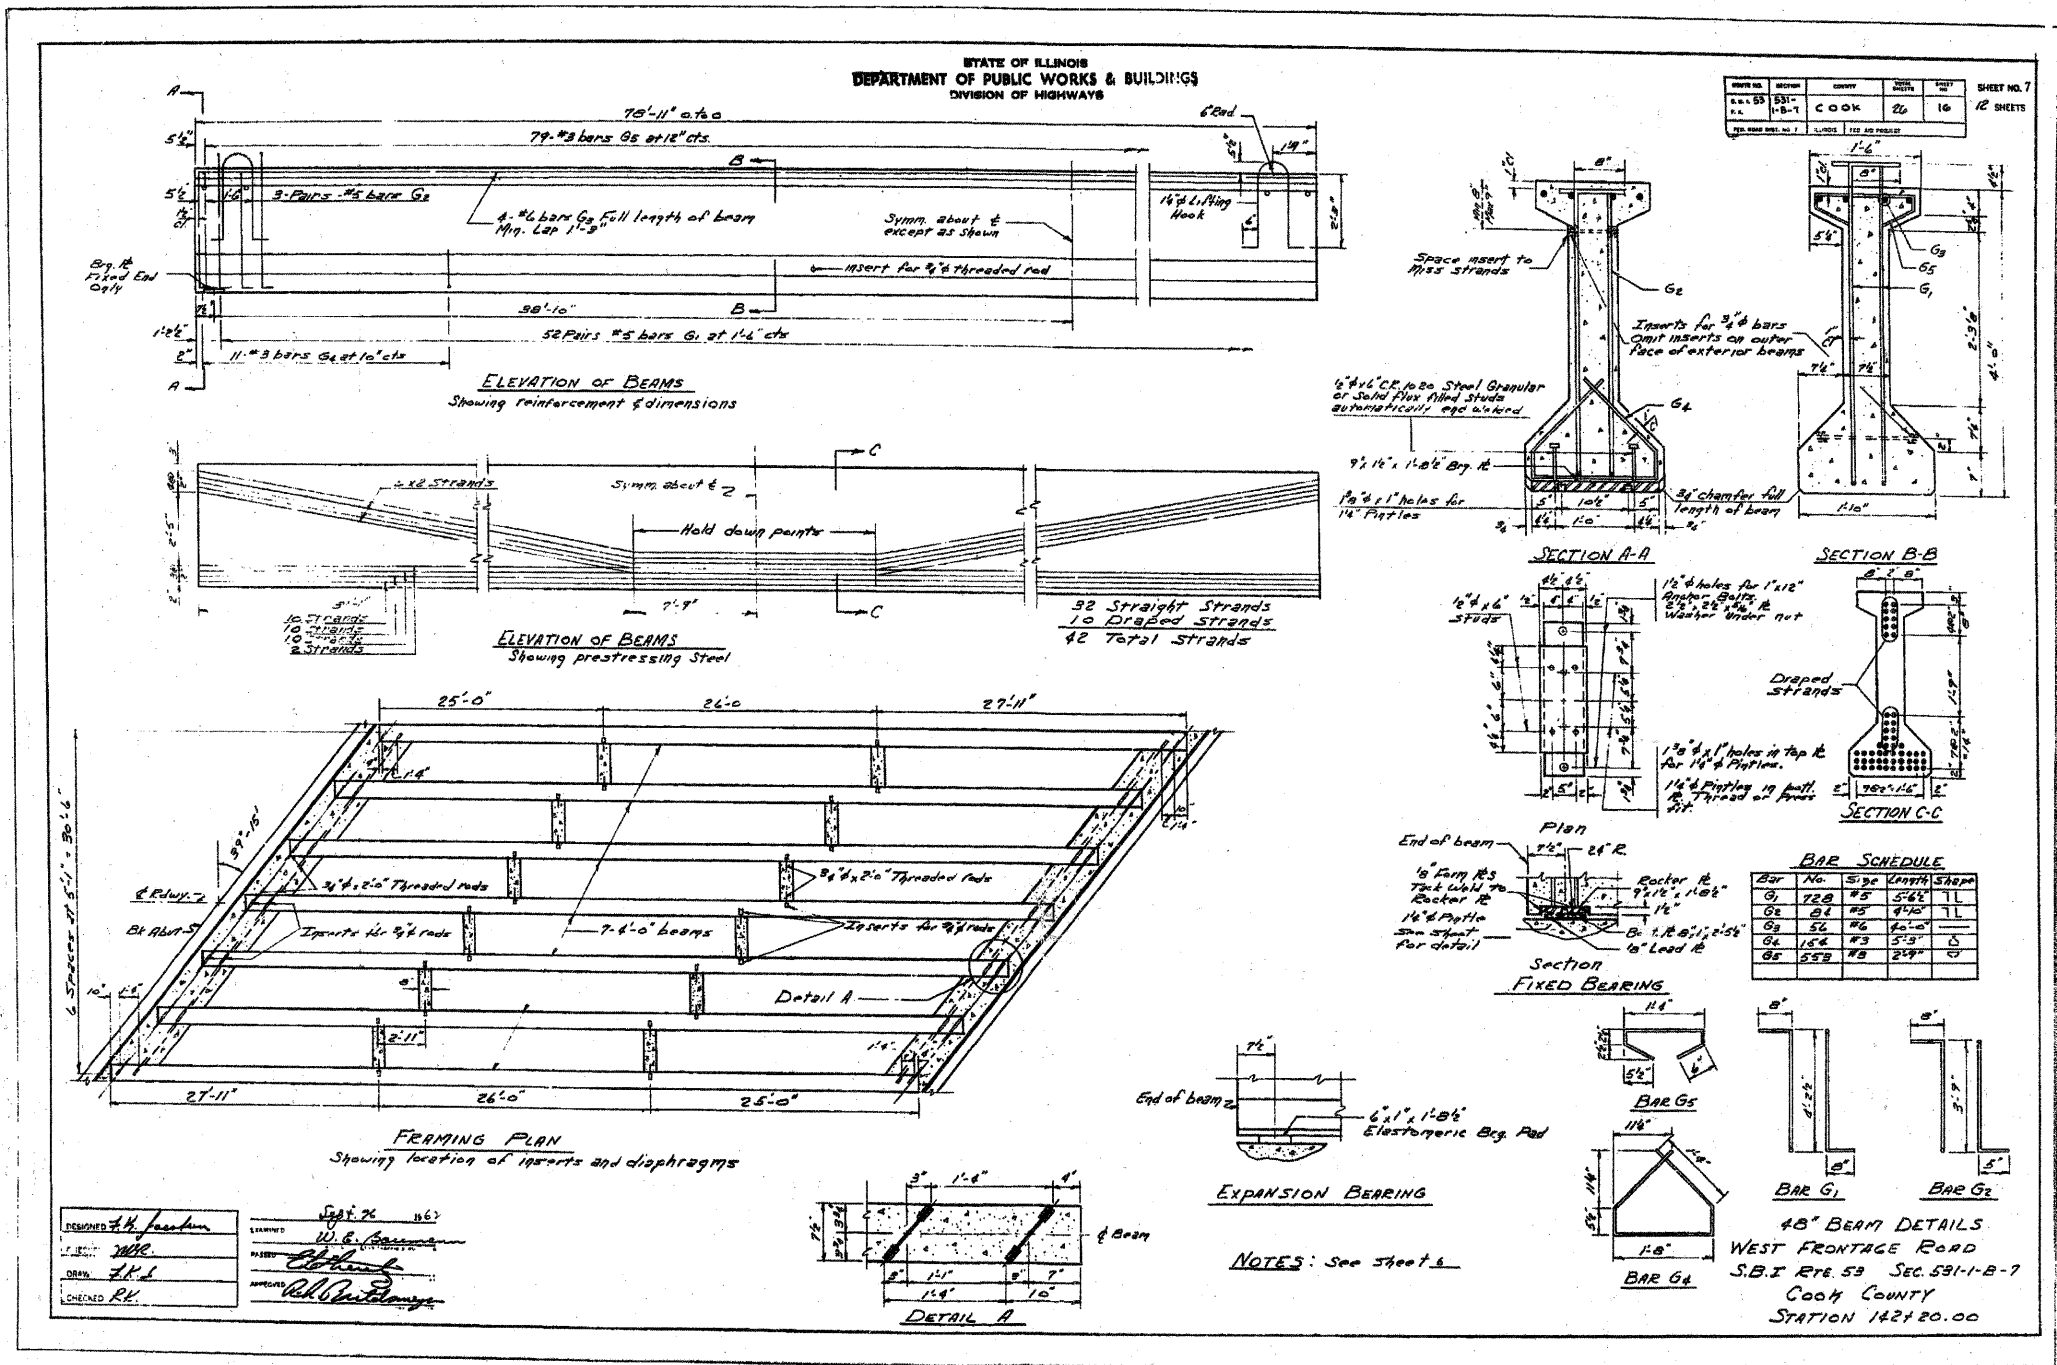

DESIGNED *H. Jackson*  
CHECKED *W.R.*  
DRAWN *H.K.L.*  
CHECKED *R.K.*

DATE *Sept. 26 1967*  
BY *W.B. Gannon*  
APPROVED *Ed. [Signature]*  
APPROVED *Rob. [Signature]*



FOR INFORMATION ONLY  
FULL PLAN SET AVAILABLE AT IDOT DISTRICT 1 OFFICE

DESIGNED -	200
CHECKED -	EXAMINED
DRAWN -	PASSED
CHECKED -	ENGINEER OF BRIDGES AND STRUCTURES

OVER SALT CREEK  
F.A.U. ROUTE 2594  
SEC. 04-00091-00-BR  
COOK COUNTY  
HISTORICAL STRUCTURAL  
PLANS

SHEET NO.	F.A.U. RTE.	SECTION	COUNTY	TOTAL SHEETS	SHEET NO.
	2594	04-00091-00-BR	COOK	50	47
SHEETS	CONTRACT NO. 63471				
	FED. ROAD DIST. NO. 1 ILLINOIS FED. AID PROJECT				