


STATE OF ILLINOIS  
DEPARTMENT OF TRANSPORTATION

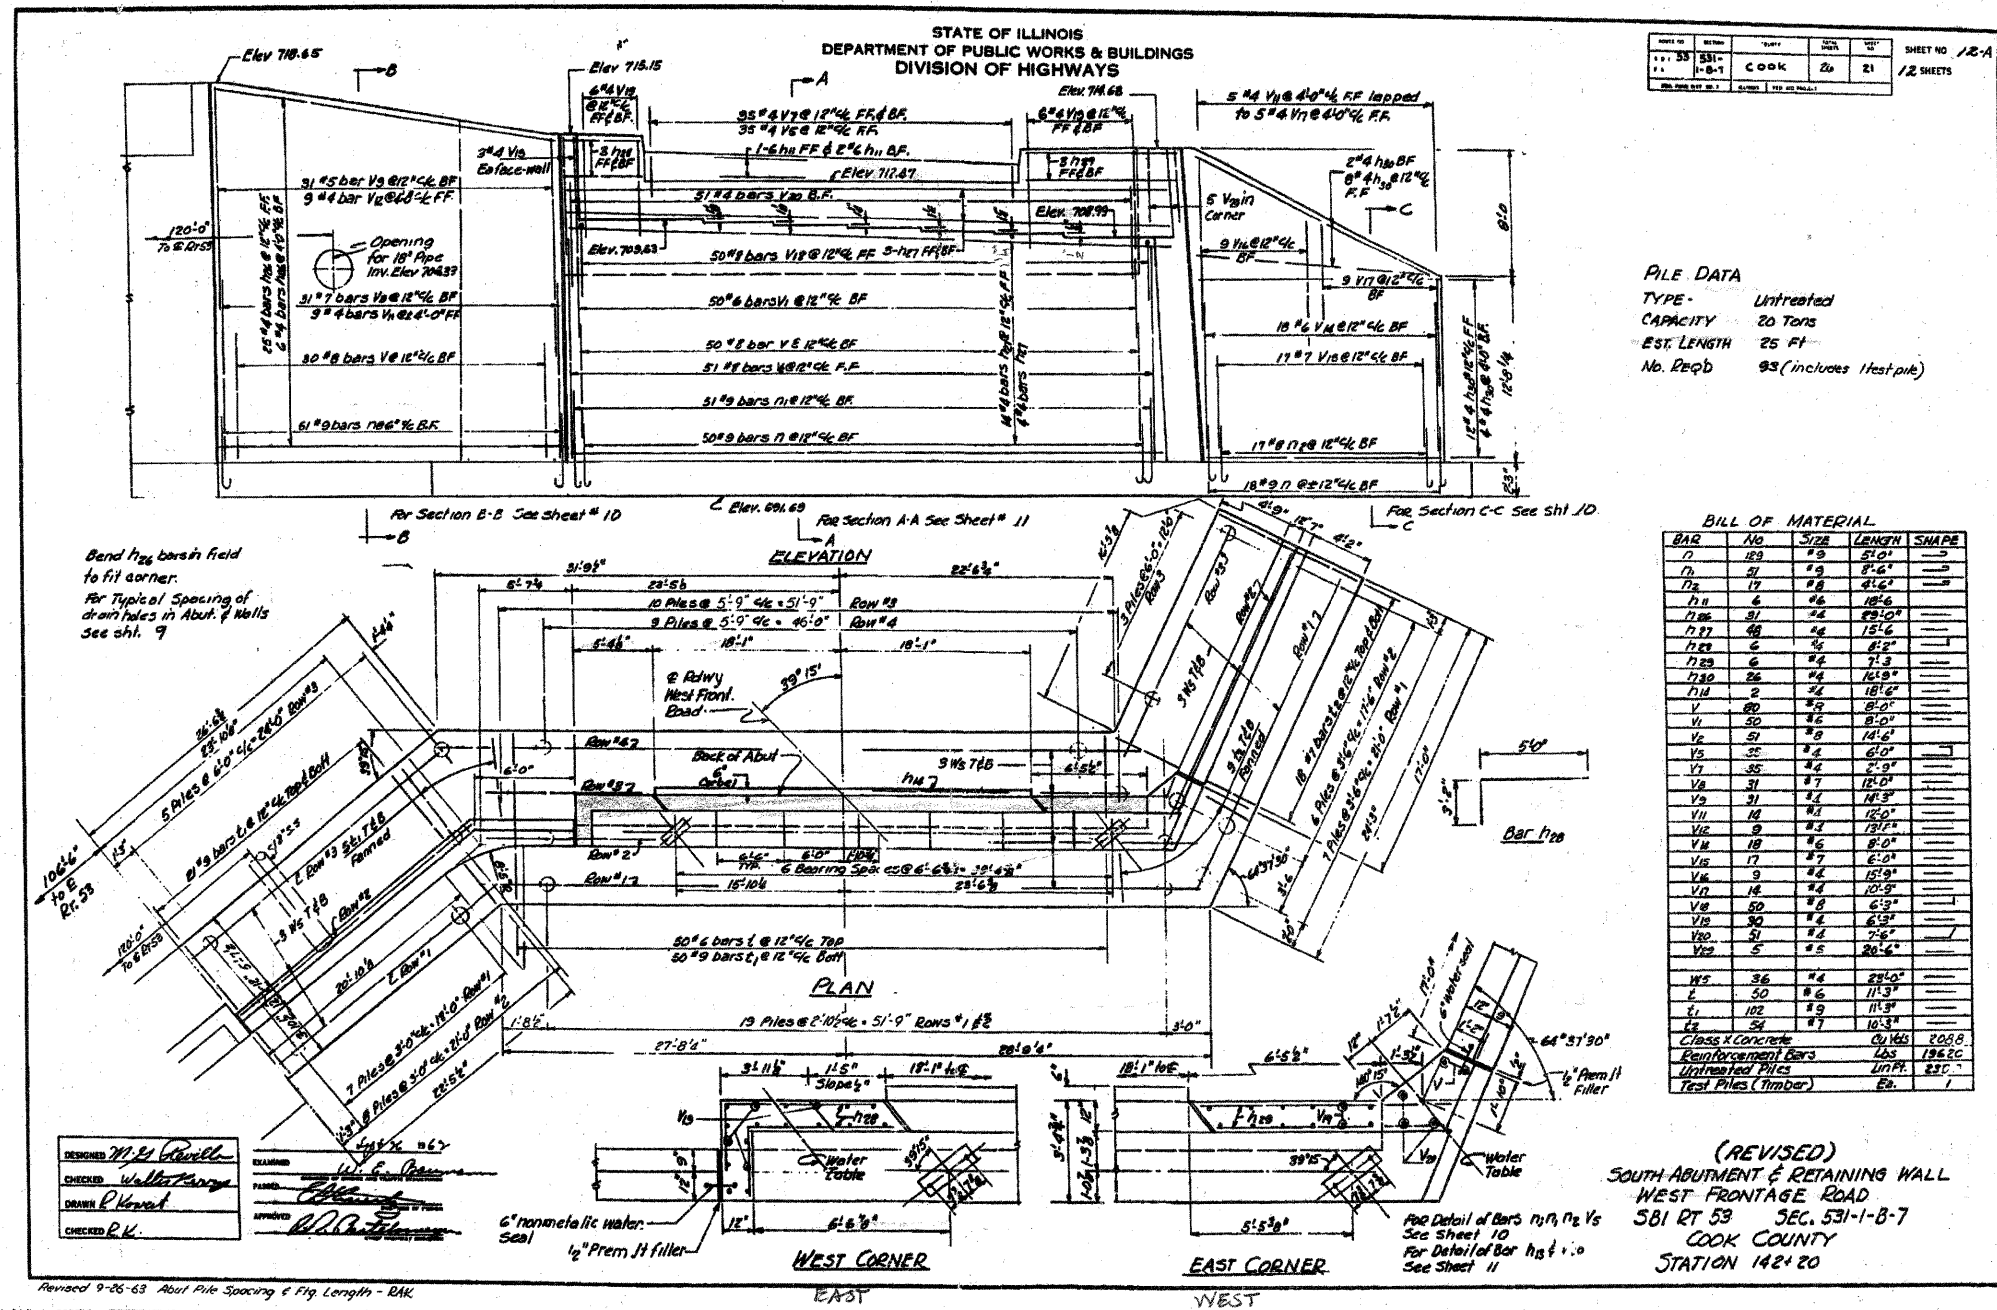

DESIGNED: M. E. [Signature]  
CHECKED: W. [Signature]  
DRAWN: P. [Signature]  
CHECKED: R. [Signature]

EXAMINED: [Signature]  
PASSED: [Signature]

200  
ENGINEER OF BRIDGE DESIGN  
ENGINEER OF BRIDGES AND STRUCTURES



FOR INFORMATION ONLY  
FULL PLAN SET AVAILABLE AT IDOT DISTRICT 1 OFFICE

OVER SALT CREEK  
F.A.U. ROUTE 2594  
SEC. 04-00091-00-BR  
COOK COUNTY  
HISTORICAL STRUCTURAL  
PLANS

DESIGNED -  
CHECKED -  
DRAWN -  
CHECKED -

SHEET NO.	F.A.U. RTE.	SECTION	COUNTY	TOTAL SHEETS	SHEET NO.
	2594	04-00091-00-BR	COOK	50	50
CONTRACT NO. 63471					
FED. ROAD DIST. NO. 1 ILLINOIS FED. AID PROJECT					