

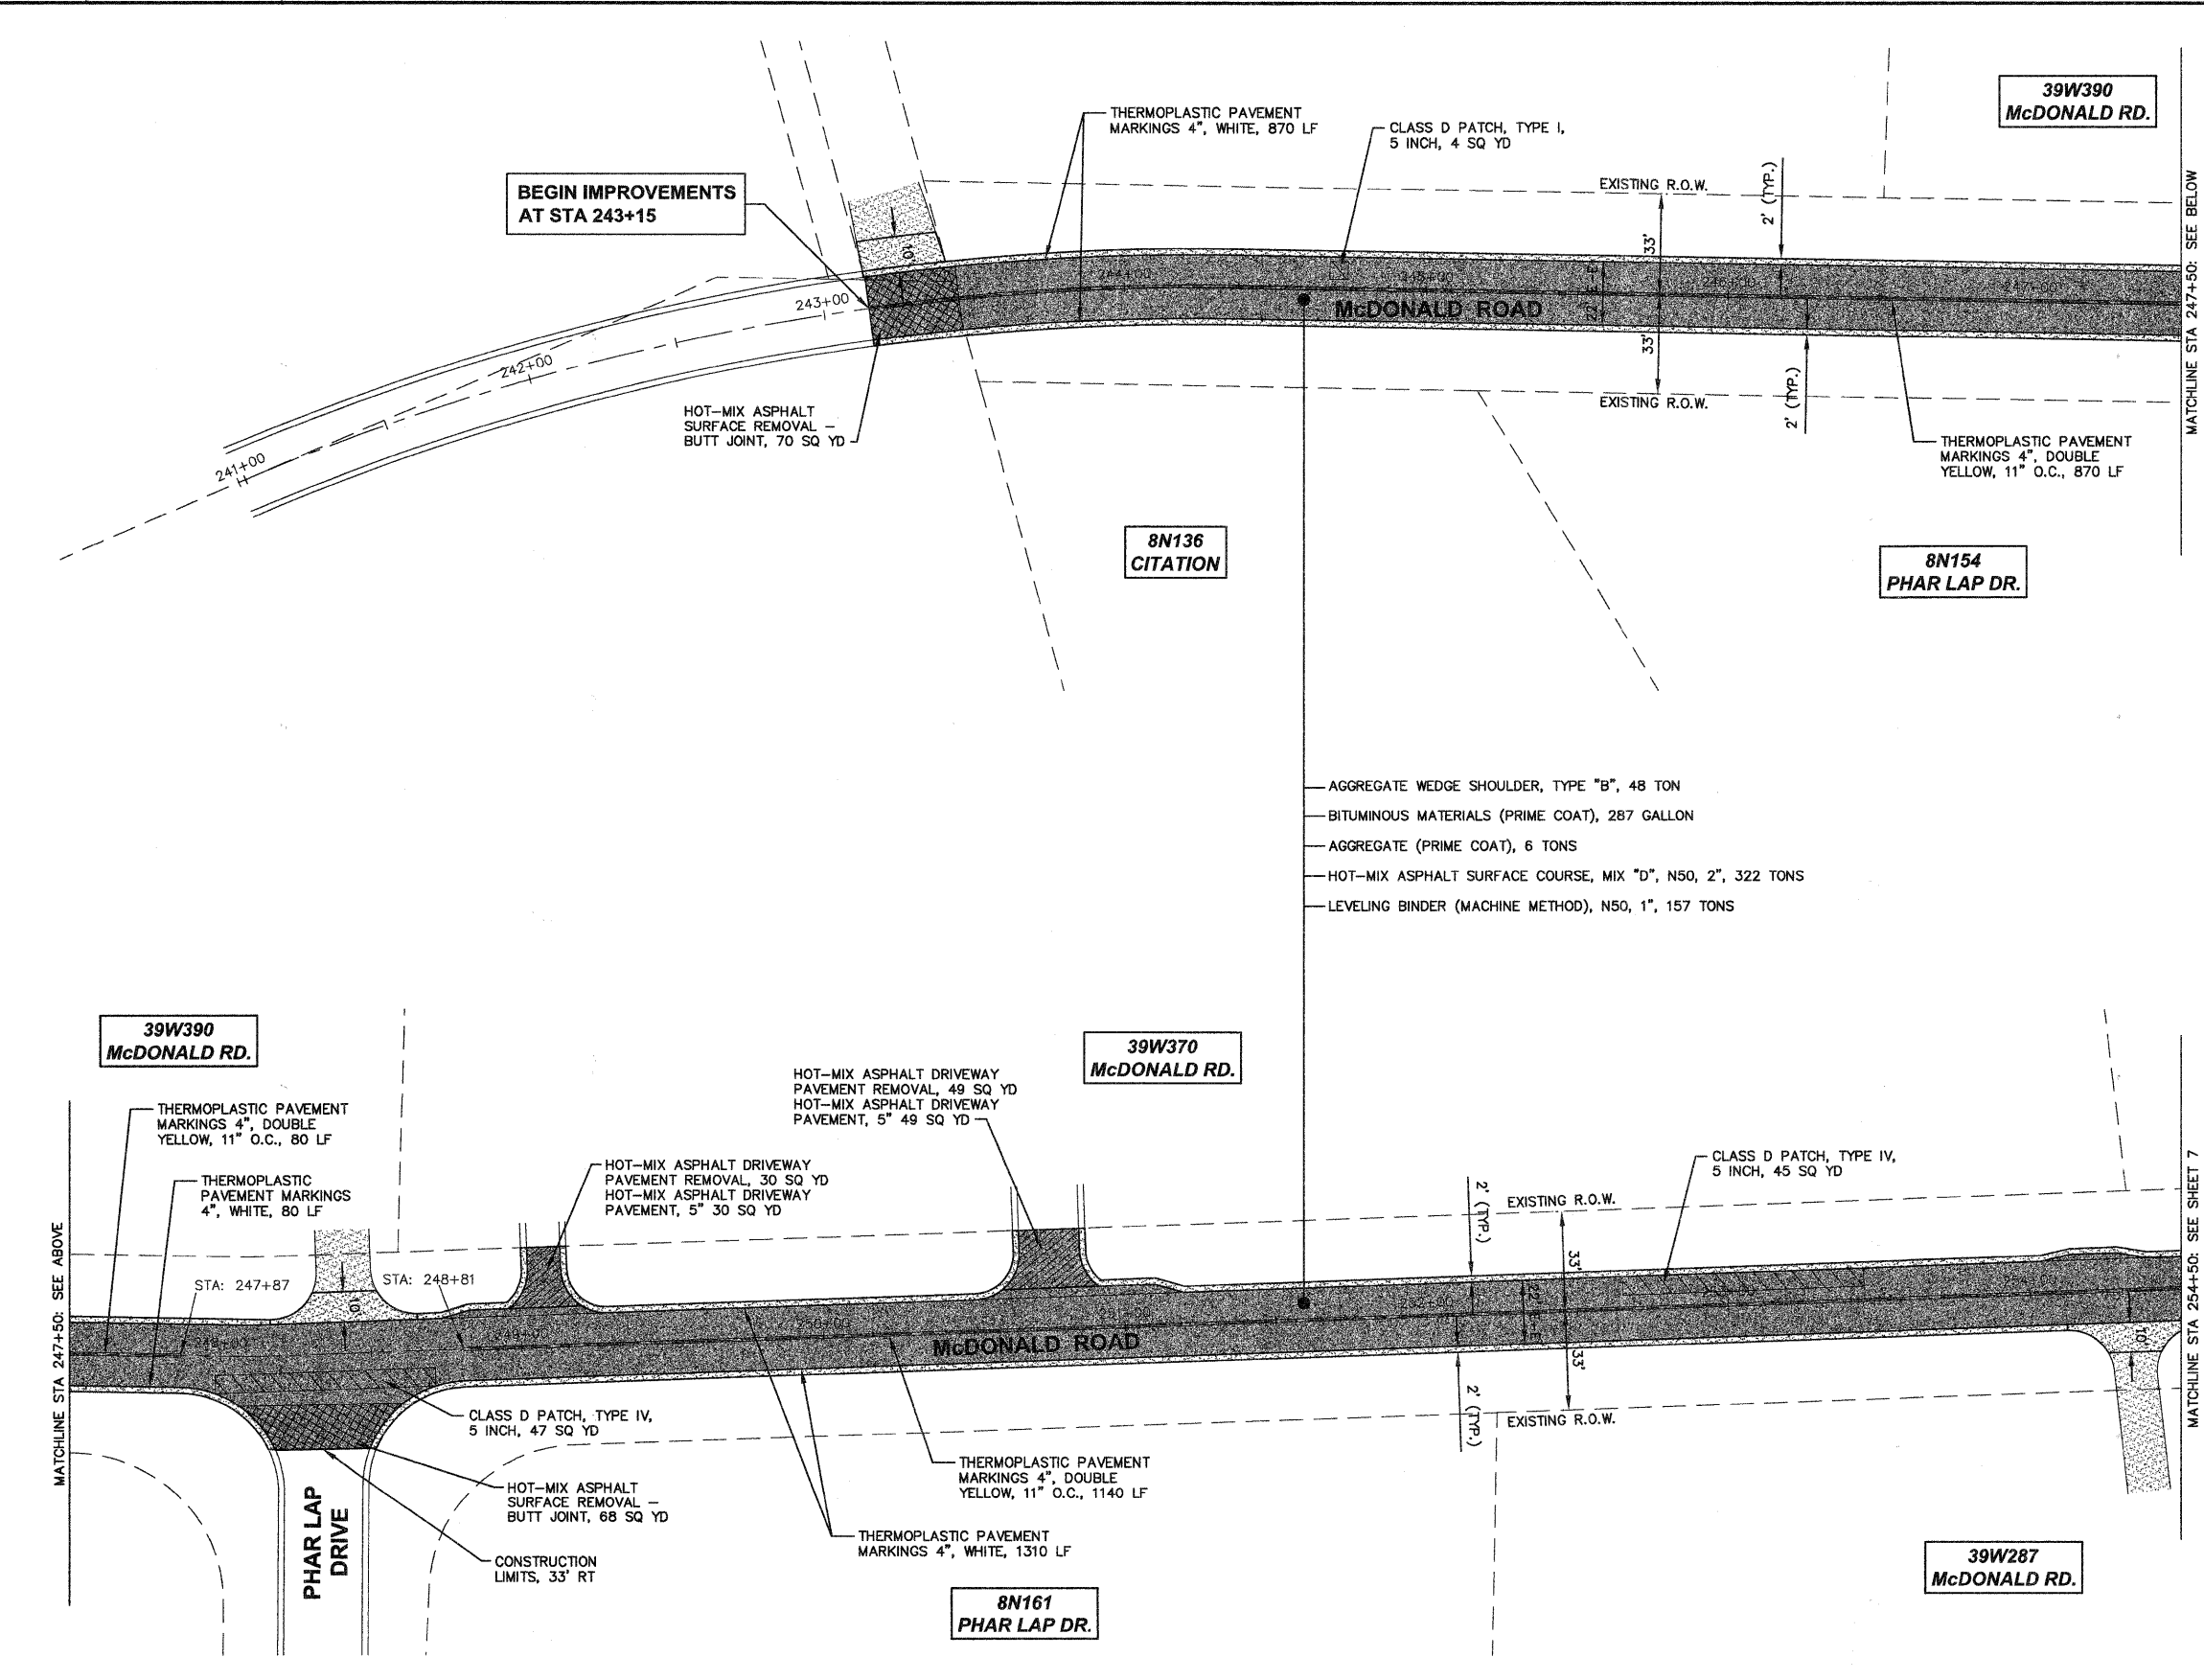


F.A.P. RTE.	SECTION	COUNTY	TOTAL SHEETS	SHEET NO.
537	10-00002-00-RS	KANE	13	6
CONTRACT NO. 63474				

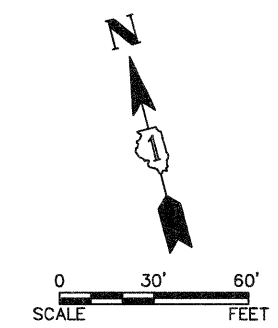

LEGEND

- HOT-MIX ASPHALT OVERLAY
- CLASS D PATCHES
- HOT-MIX ASPHALT SURFACE REMOVAL - BUTT JOINT
- HOT-MIX ASPHALT DRIVEWAY PAVEMENT, 5"
- AGGREGATE WEDGE SHOULDER, TYPE "B"
- EXISTING GRAVEL DRIVEWAY
- 39W39** ADDRESSES

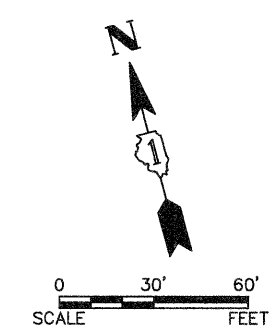

Plotted: April 6, 2010 3:26 PM By: Larry Nolan - Tab: 06 Plan - 22x34
 COPYRIGHT © 2010 ENGINEERING ENTERPRISES, INC.

Engineering Enterprises, Inc.
 CONSULTING ENGINEERS
 52 Wheeler Road
 Sugar Grove, Illinois 60554
 630.466.6700 / www.eeiweb.com

VILLAGE OF CAMPTON HILLS
 NO. DATE REVISIONS

NO.	DATE	REVISIONS

**McDONALD ROAD
 LAPP IMPROVEMENTS**

**PLAN, CONSTRUCTION
 NOTES, AND DETAILS**

DATE:	MARCH 2010
PROJECT NO:	CH0903
FILE:	CH0903-PLAN
SHEET	6 OF 13

Path: H:\SPSR\PROJ\CH0903\DWG\DWG_FINAL_ENG\CH0903-PLAN