



F.A.P. RTE.	SECTION	COUNTY	TOTAL SHEETS	SHEET NO.
527	10-00048-00-RS	KANE	20	6
CONTRACT NO. 63475				

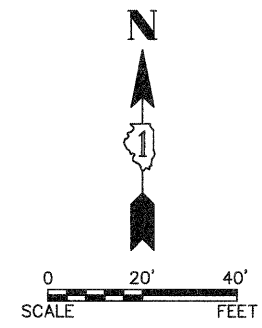

LEGEND

- RESURFACING
- CLASS D PATCHES
- HOT-MIX ASPHALT SURFACE REMOVAL - BUTT JOINT
- CURB & GUTTER REMOVAL AND REPLACEMENT & SIDEWALK REMOVAL AND REPLACEMENT
- EXISTING SIDEWALK

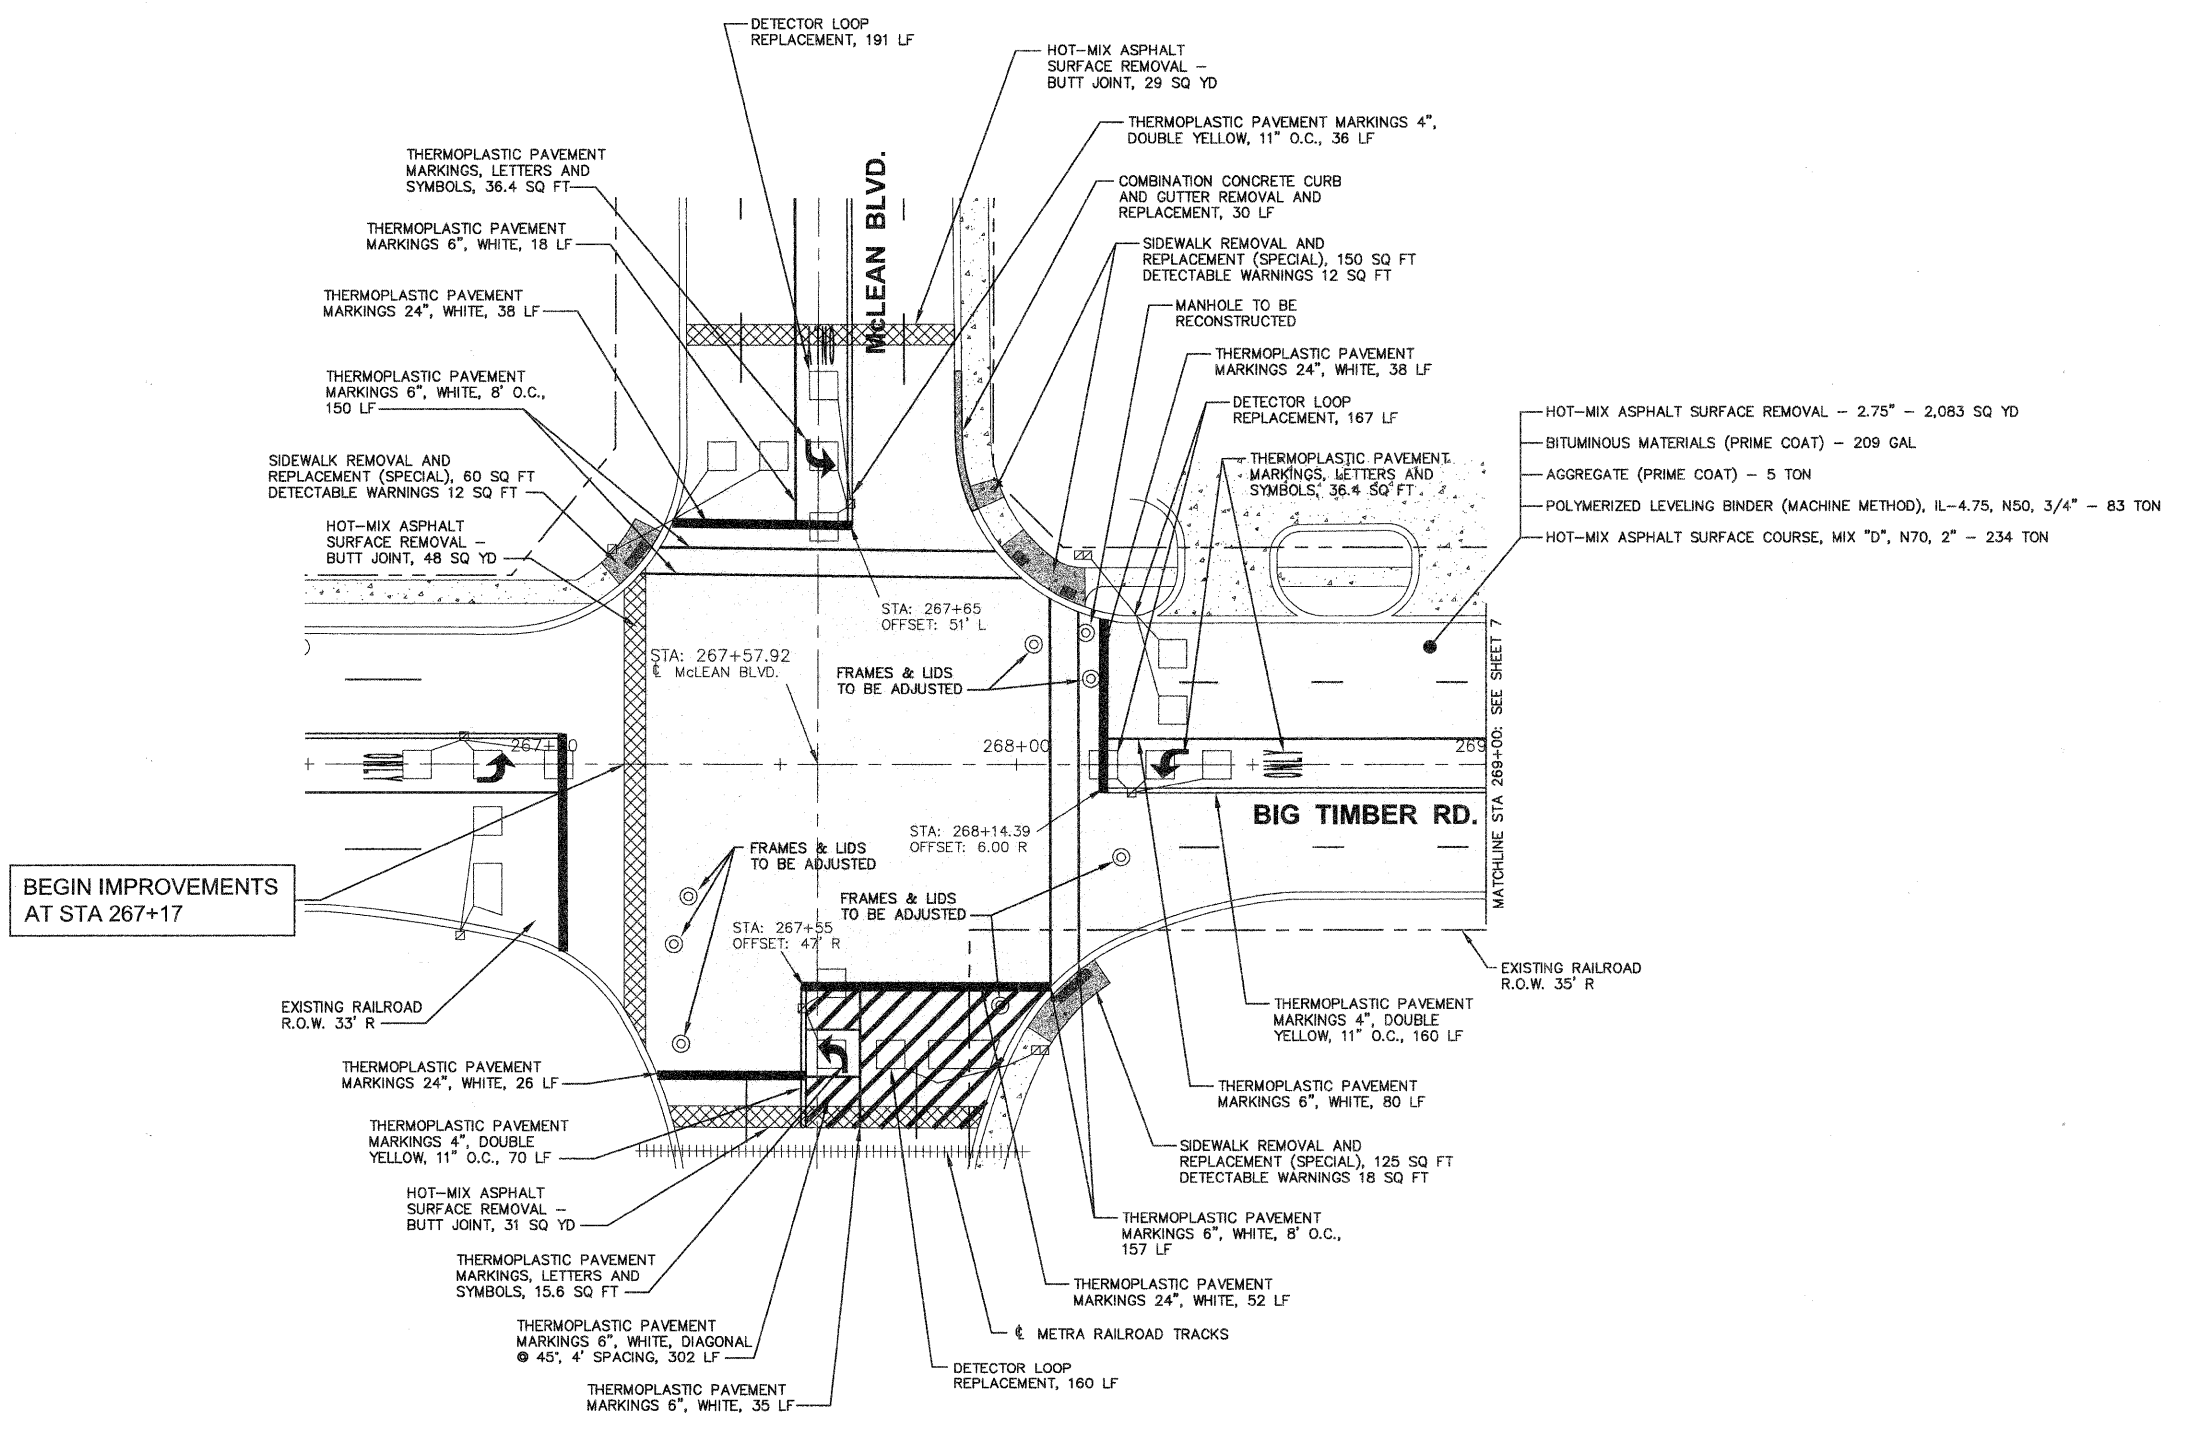

BEGIN IMPROVEMENTS AT STA 267+17

- NOTES:**
- SEE SHEET 11 FOR DETECTOR LOOP REPLACEMENT DETAILS.

Plotted: May 20, 2010 @ 4:22 PM By: Larry Nolen - Tab: 06 Plan - 22x34
 COPYRIGHT © 2010 ENGINEERING ENTERPRISES, INC.

Engineering Enterprises, Inc.
 CONSULTING ENGINEERS
 52 Wheeler Road
 Sugar Grove, Illinois 60554
 630.466.6700 / www.eeiweb.com

CITY OF ELGIN

NO.	DATE	REVISIONS

**BIG TIMBER ROAD
LAPP IMPROVEMENTS**

**PLAN, CONSTRUCTION
NOTES, AND DETAILS**

DATE:	MARCH 2010
PROJECT NO.:	EG0908
FILE:	EG0908-PLAN
SHEET	6 OF 20

Path: \\S05KPC01\EG0908\DWG\FINAL ENG\EG0908-PLAN