



F.A.P. RTE.	SECTION	COUNTY	TOTAL SHEETS	SHEET NO.
527	10-00046-00-RS	KANE	20	7
CONTRACT NO. 63475				

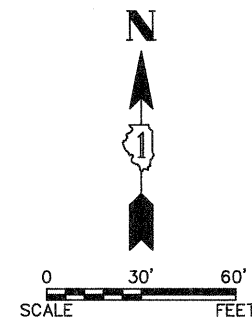


LEGEND

- RESURFACING
- CLASS D PATCHES
- HOT-MIX ASPHALT SURFACE REMOVAL - BUTT JOINT
- CURB & GUTTER REMOVAL AND REPLACEMENT & SIDEWALK REMOVAL AND REPLACEMENT
- EXISTING SIDEWALK

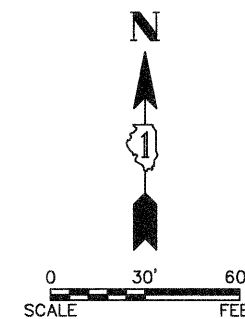


NOTES:

- SEE SHEET 11 FOR DETECTOR LOOP REPLACEMENT DETAILS.

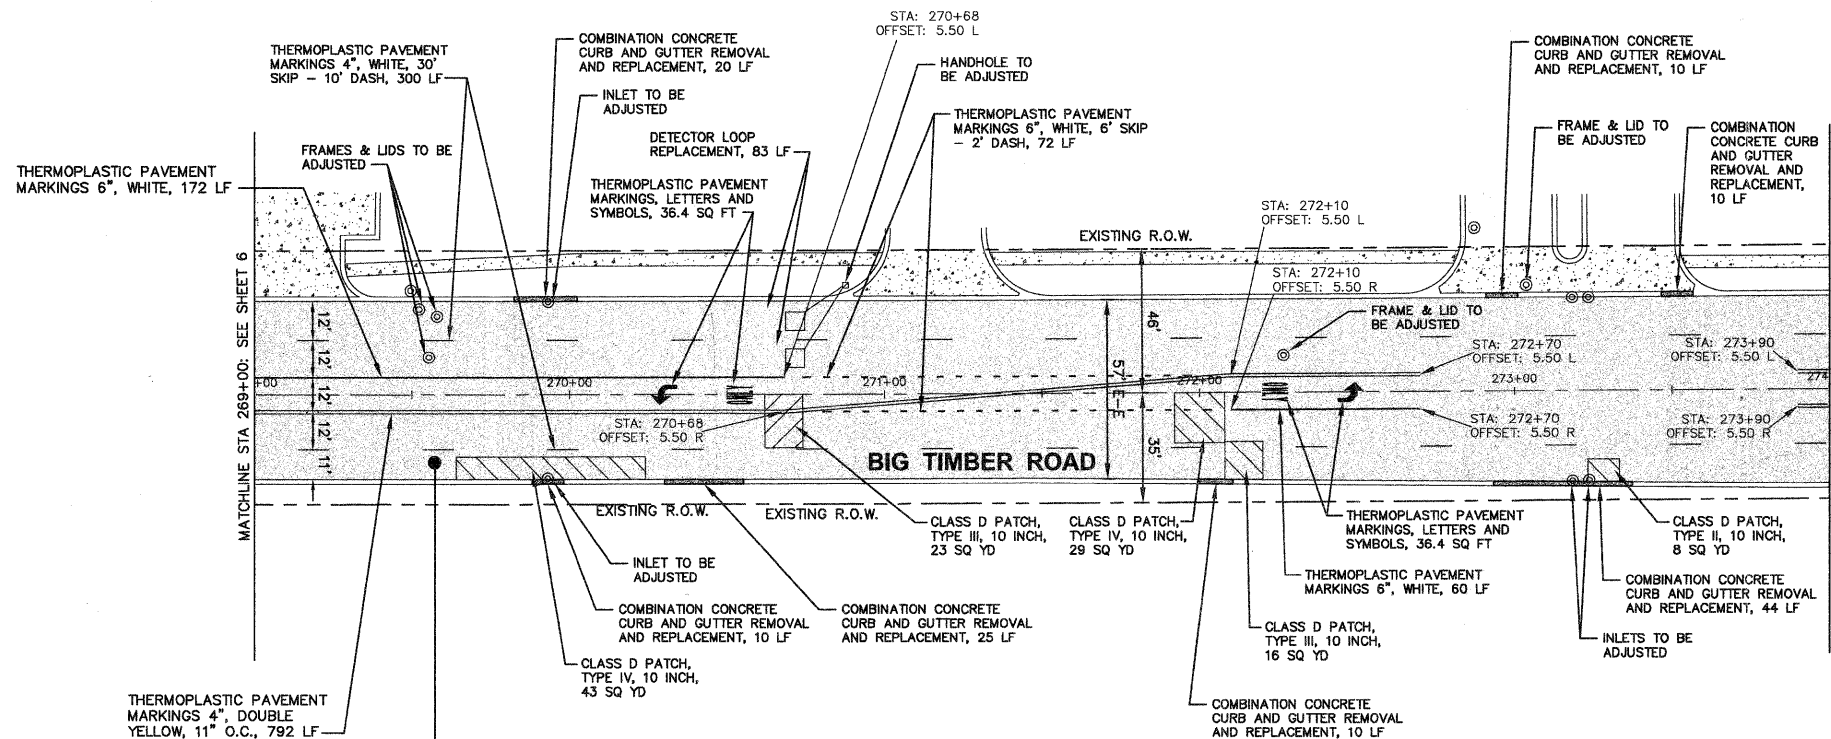

- HOT-MIX ASPHALT SURFACE REMOVAL - 2.75" - 8,209 SQ YD
- BITUMINOUS MATERIALS (PRIME COAT) - 821 GAL
- AGGREGATE (PRIME COAT) - 17 TON
- POLYMERIZED LEVELING BINDER (MACHINE METHOD), IL-4.75, N50, 3/4" - 345 TON
- HOT-MIX ASPHALT SURFACE COURSE, MIX "D", N70, 2" - 920 TON

BRYON LANE

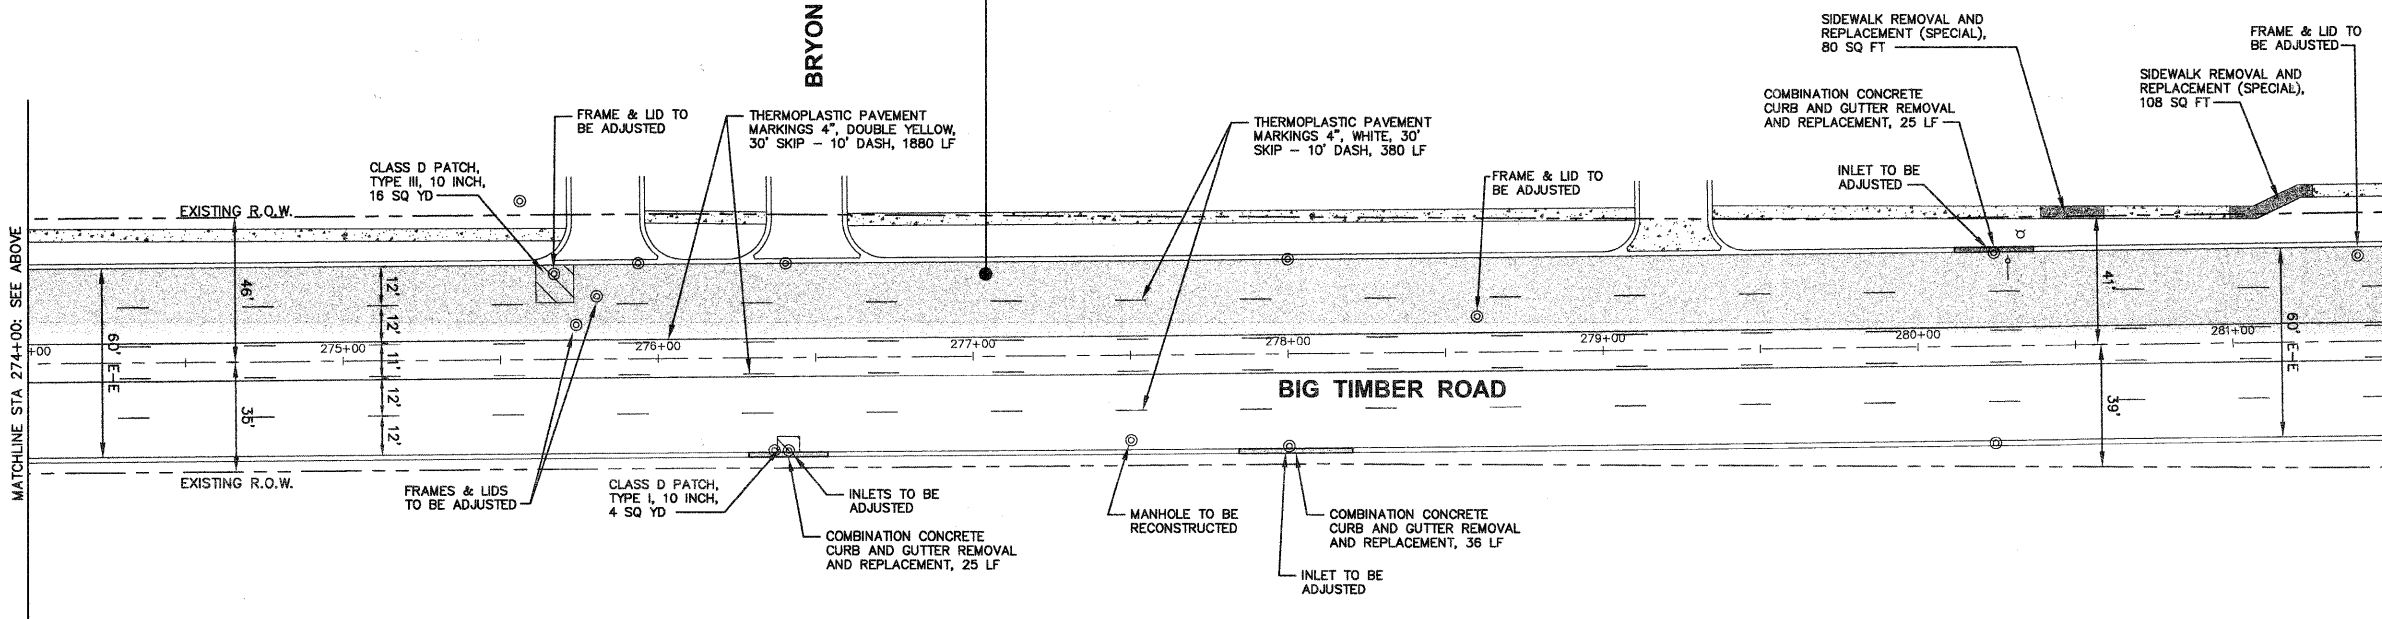

P:\eg0908\EG0908-PLAN.dwg 2/22/2010 10:27 AM By: Larry Nelson - Tab: 07 Plan - 22x34
 Copyright © 2010 ENGINEERING ENTERPRISES, INC.

Engineering Enterprises, Inc.
 CONSULTING ENGINEERS
 52 Wheeler Road
 Sugar Grove, Illinois 60554
 630.466.6700 / www.eeiweb.com

CITY OF ELGIN

NO.	DATE	REVISIONS

BIG TIMBER ROAD LAPP IMPROVEMENTS		

**PLAN, CONSTRUCTION
NOTES, AND DETAILS**

DATE:	MARCH 2010
PROJECT NO:	EG0908
FILE:	EG0908-PLAN
SHEET	7 OF 20

P:\eg0908\EG0908-PLAN.dwg 2/22/2010 10:27 AM By: Larry Nelson - Tab: 07 Plan - 22x34