



F.A.P. RTE.	SECTION	COUNTY	TOTAL SHEETS	SHEET NO.
527	10-00046-00-RS	KANE	20	8
CONTRACT NO. 63475				

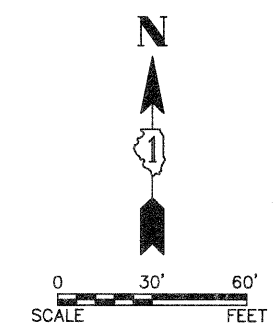


**LEGEND**

- RESURFACING
- CLASS D PATCHES
- HOT-MIX ASPHALT SURFACE REMOVAL - BUTT JOINT
- CURB & GUTTER REMOVAL AND REPLACEMENT & SIDEWALK REMOVAL AND REPLACEMENT
- EXISTING SIDEWALK

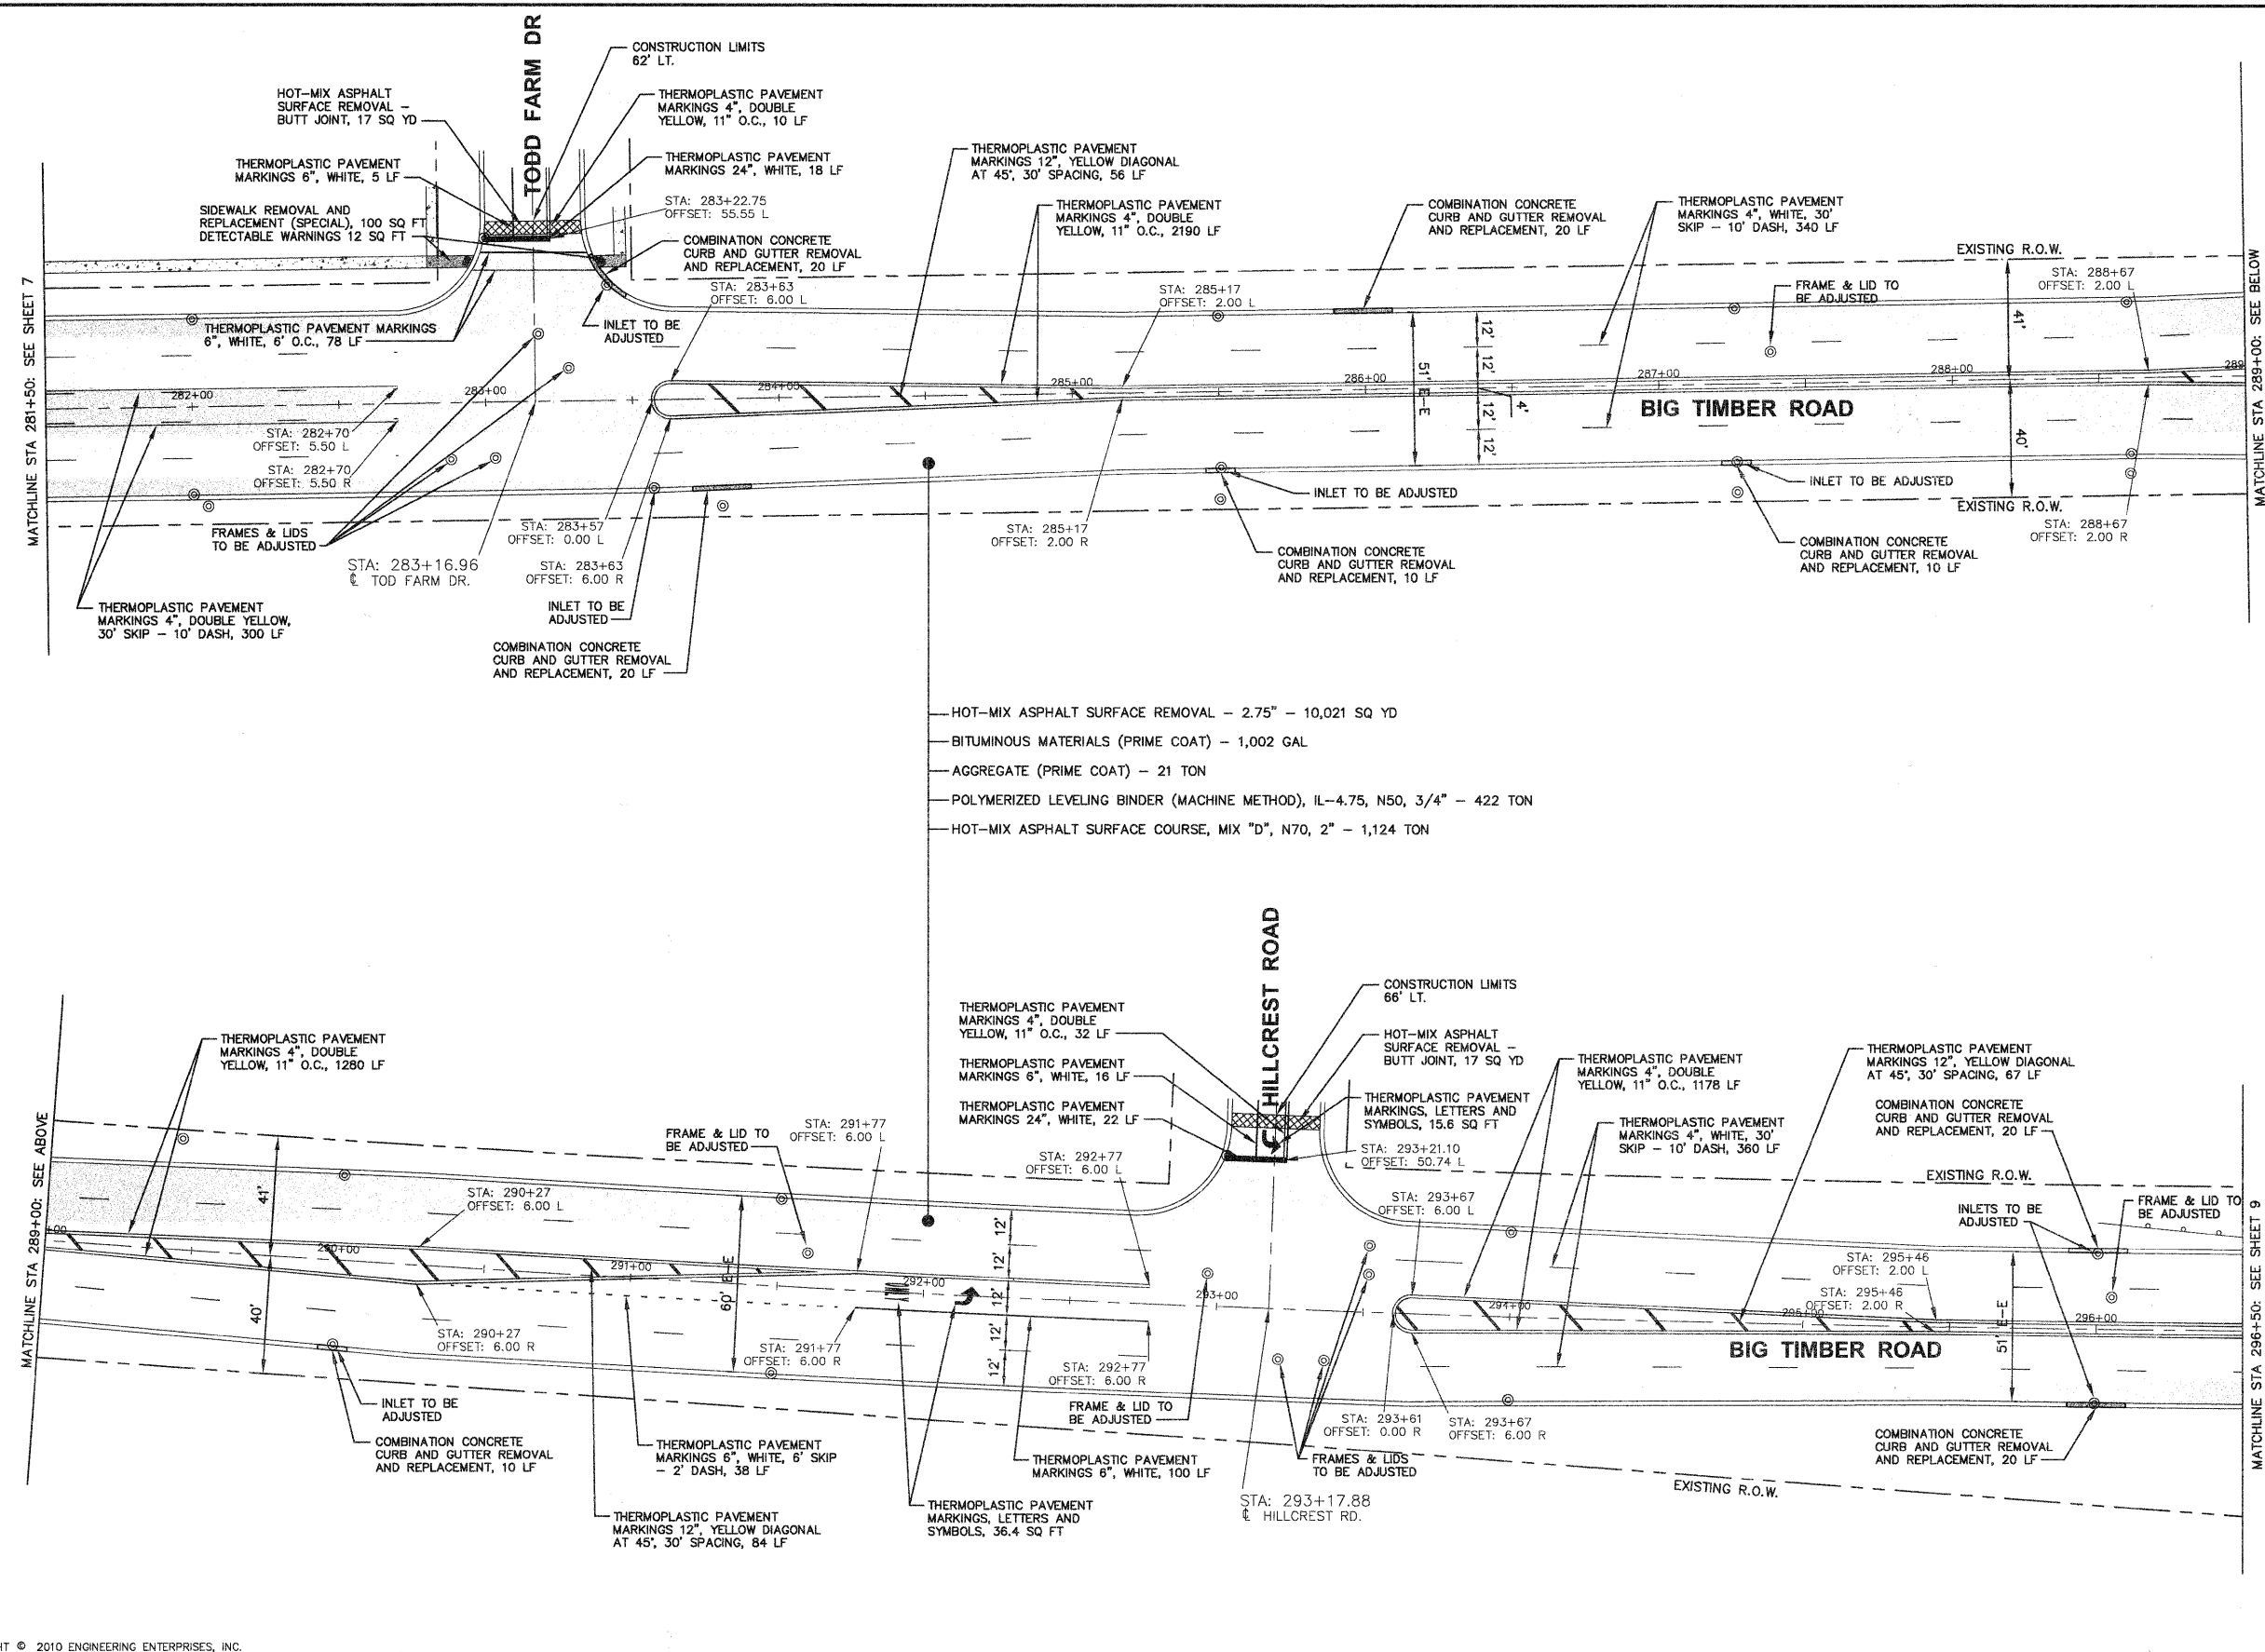

- HOT-MIX ASPHALT SURFACE REMOVAL - 2.75" - 10,021 SQ YD
- BITUMINOUS MATERIALS (PRIME COAT) - 1,002 GAL
- AGGREGATE (PRIME COAT) - 21 TON
- POLYMERIZED LEVELING BINDER (MACHINE METHOD), IL-4.75, N50, 3/4" - 422 TON
- HOT-MIX ASPHALT SURFACE COURSE, MIX "D", N70, 2" - 1,124 TON

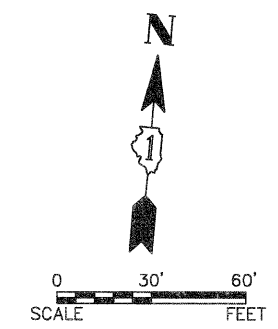

Plotted: May 11, 2010 @ 10:22 AM By: Larry Nolan - Tab: 08 Plan - 22x34  
 COPYRIGHT © 2010 ENGINEERING ENTERPRISES, INC.

**Engineering Enterprises, Inc.**  
 CONSULTING ENGINEERS  
 52 Wheeler Road  
 Sugar Grove, Illinois 60554  
 630.466.6700 / www.eeiweb.com

**CITY OF ELGIN**

NO.	DATE	REVISIONS

**BIG TIMBER ROAD  
LAPP IMPROVEMENTS**

**PLAN, CONSTRUCTION  
NOTES, AND DETAILS**

DATE:	MARCH 2010
PROJECT NO:	EG0908
FILE:	EG0908-PLAN
SHEET	<b>8</b> OF <b>20</b>

PLOT: H:\SPKSR\PROJ\EG0908\DWG\FINAL ENG\EG0908-PLAN