
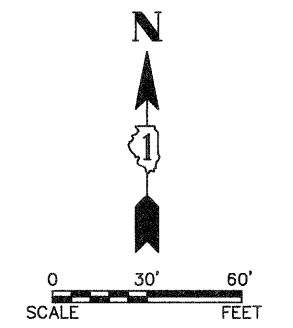


F.A.P. RTE.	SECTION	COUNTY	TOTAL SHEETS	SHEET NO.
627	10-00046-00-RS	KANE	20	9
CONTRACT NO. 63475				

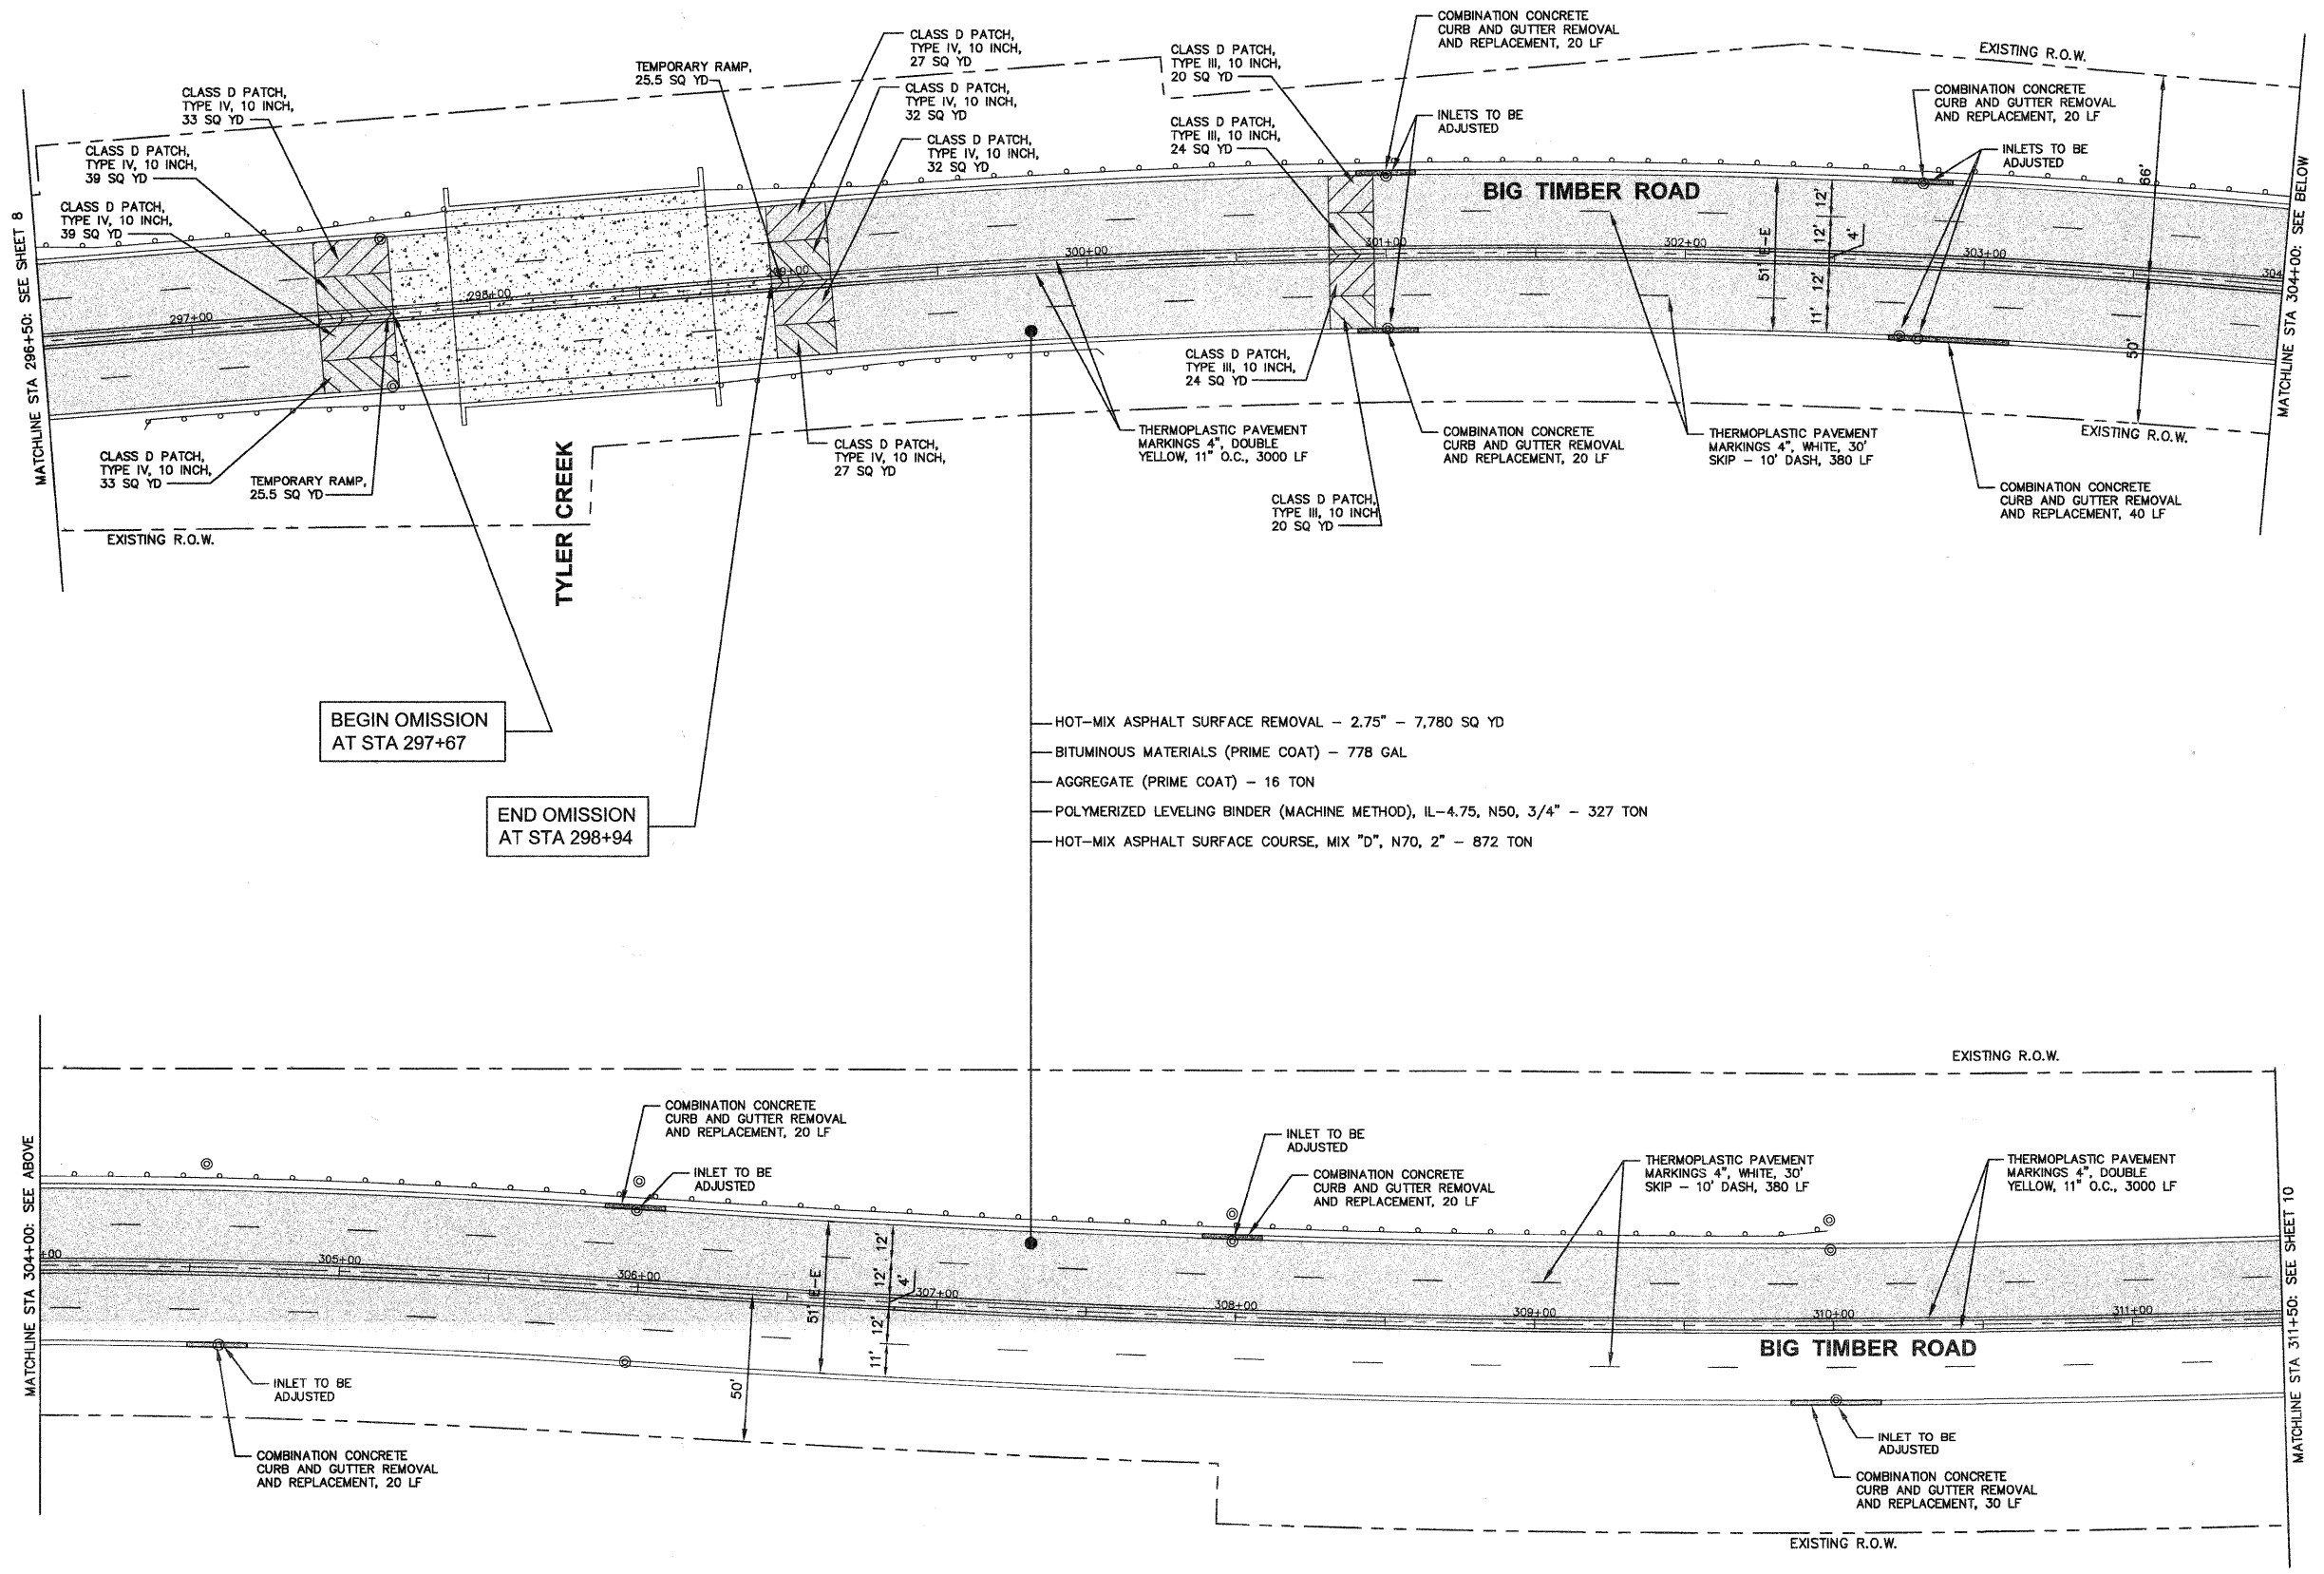


LEGEND

- RESURFACING
- CLASS D PATCHES
- HOT-MIX ASPHALT SURFACE REMOVAL - BUTT JOINT
- CURB & GUTTER REMOVAL AND REPLACEMENT & SIDEWALK REMOVAL AND REPLACEMENT
- EXISTING SIDEWALK

BEGIN OMISSION AT STA 297+67

END OMISSION AT STA 298+94

- HOT-MIX ASPHALT SURFACE REMOVAL - 2.75" - 7,780 SQ YD
- BITUMINOUS MATERIALS (PRIME COAT) - 778 GAL
- AGGREGATE (PRIME COAT) - 16 TON
- POLYMERIZED LEVELING BINDER (MACHINE METHOD), IL-4.75, N50, 3/4" - 327 TON
- HOT-MIX ASPHALT SURFACE COURSE, MIX "D", N70, 2" - 872 TON

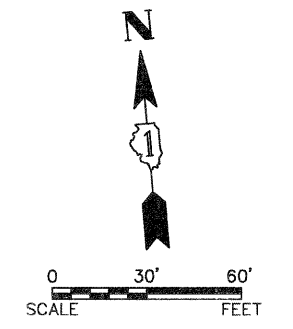

- NOTES:**
1. A TEMPORARY RAMP SHALL BE INSTALLED AT EITHER SIDE OF THE BRIDGE. THE INSTALLATION AND REMOVAL OF THE RAMPS AT THIS LOCATION SHALL BE PAID FOR AS "TEMPORARY RAMP". TEMPORARY RAMPS LOCATED AT BUTT JOINTS ARE INCLUDED IN THE COST OF THE BUTT JOINT, AS INDICATED IN IDOT DISTRICT ONE DETAIL BD-32.

Engineering Enterprises, Inc.
CONSULTING ENGINEERS
52 Wheeler Road
Sugar Grove, Illinois 60554
630.466.6700 / www.eelweb.com

CITY OF ELGIN

NO.	DATE	REVISIONS

**BIG TIMBER ROAD
LAPP IMPROVEMENTS**

**PLAN, CONSTRUCTION
NOTES, AND DETAILS**

DATE:	MARCH 2010
PROJECT NO:	EG0908
FILE:	EG0908-PLAN
SHEET	9 OF 20

Pinned: April 22, 2010 @ 7:28 AM By: Larry Nelson - Tab: 09 Plan - 22534
 Copyright © 2010 ENGINEERING ENTERPRISES, INC.
 Path: \\SISKIYOU\EG0908\DWG\FINAL\ENG\EG0908-PLAN