
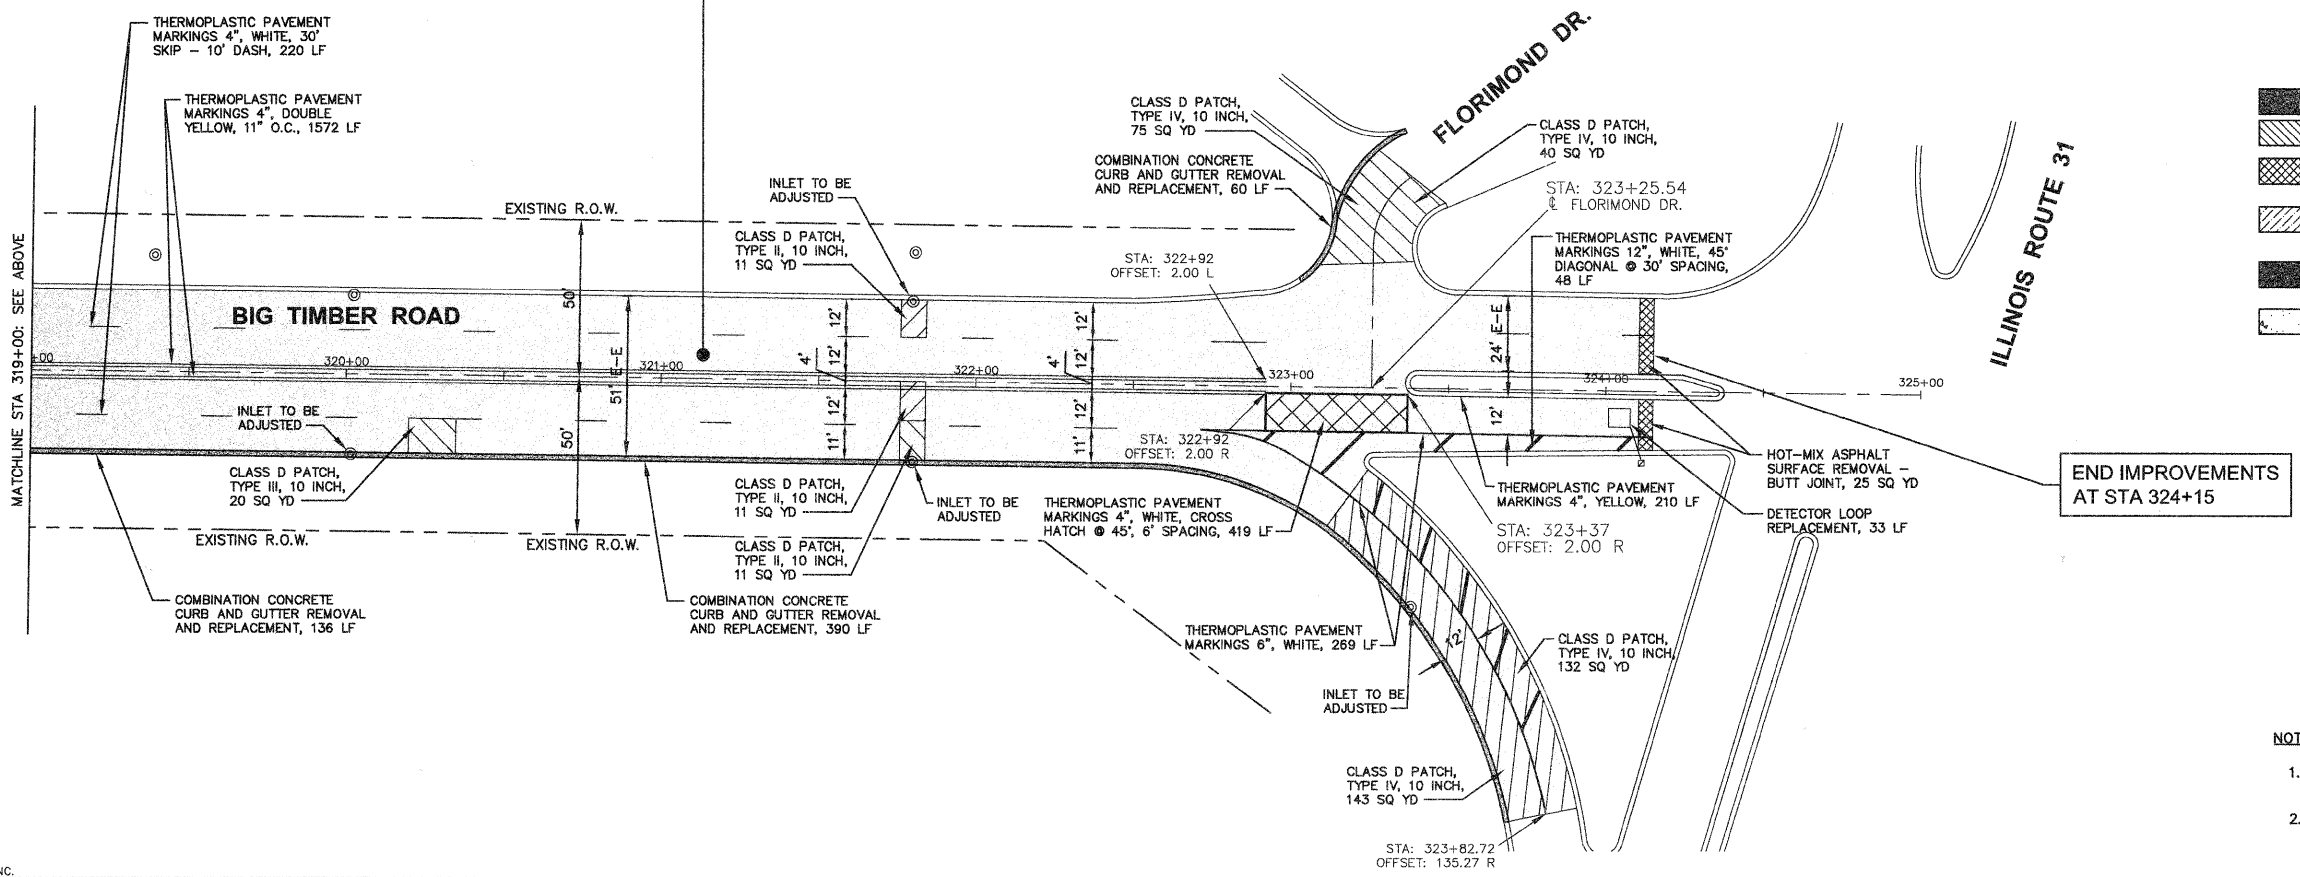
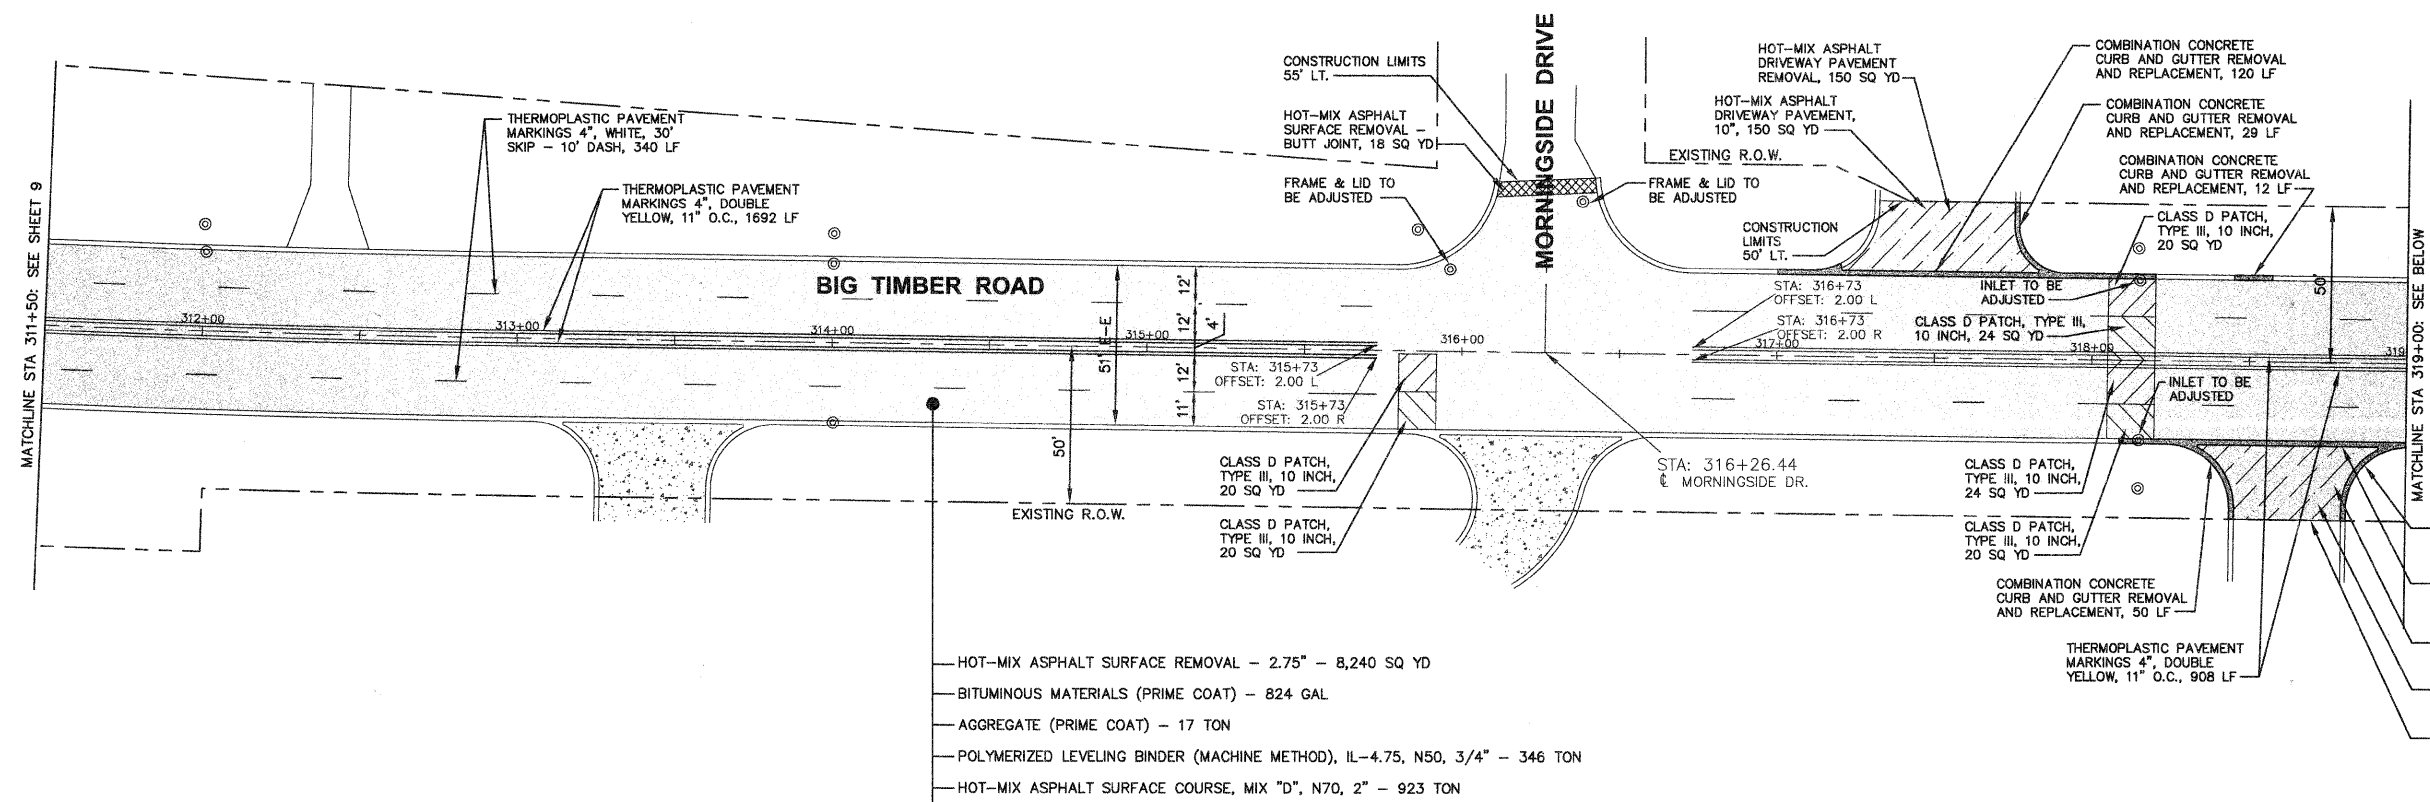



F.A.P. RTE.	SECTION	COUNTY	TOTAL SHEETS	SHEET NO.
627	10-00046-00-RS	KANE	20	10

CONTRACT NO. 63475

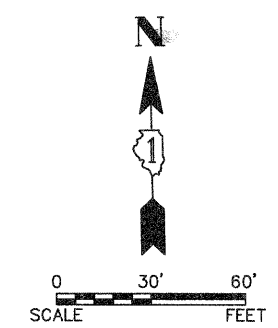

LEGEND

	RESURFACING
	CLASS D PATCHES
	HOT-MIX ASPHALT SURFACE REMOVAL - BUTT JOINT
	HOT-MIX ASPHALT DRIVEWAY REMOVAL AND REPLACEMENT
	CURB & GUTTER REMOVAL AND REPLACEMENT & SIDEWALK REMOVAL AND REPLACEMENT
	EXISTING SIDEWALK

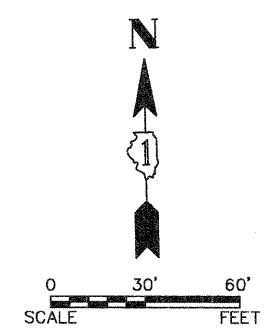

- NOTES:**
- CONTRACTOR TO MAINTAIN ACCESS TO SOUTH BOUND RAMP TO IL ROUTE 31 AT ALL TIMES.
 - DURING PATCHING OPERATIONS, FLORIMOND DRIVE SHALL BE ACCESSIBLE AT ALL TIMES

Plotted: May 21, 2010 @ 9:53 AM By: Larry Nolan - Tab: 10 Plan - 22x34

COPYRIGHT © 2010 ENGINEERING ENTERPRISES, INC.

Engineering Enterprises, Inc.
CONSULTING ENGINEERS
52 Wheeler Road
Sugar Grove, Illinois 60554
630.466.6700 / www.eelweb.com

CITY OF ELGIN

NO.	DATE	REVISIONS

BIG TIMBER ROAD	
LAPP IMPROVEMENTS	

PLAN, CONSTRUCTION	
NOTES, AND DETAILS	

DATE:	MARCH 2010
PROJECT NO:	EG0908
FILE:	EG0908-PLAN
SHEET	10 OF 20

Path: H:\S\SR\PROJ\EG0908\DWG\DWG_FINAL\ENG\EG0908-PLAN