

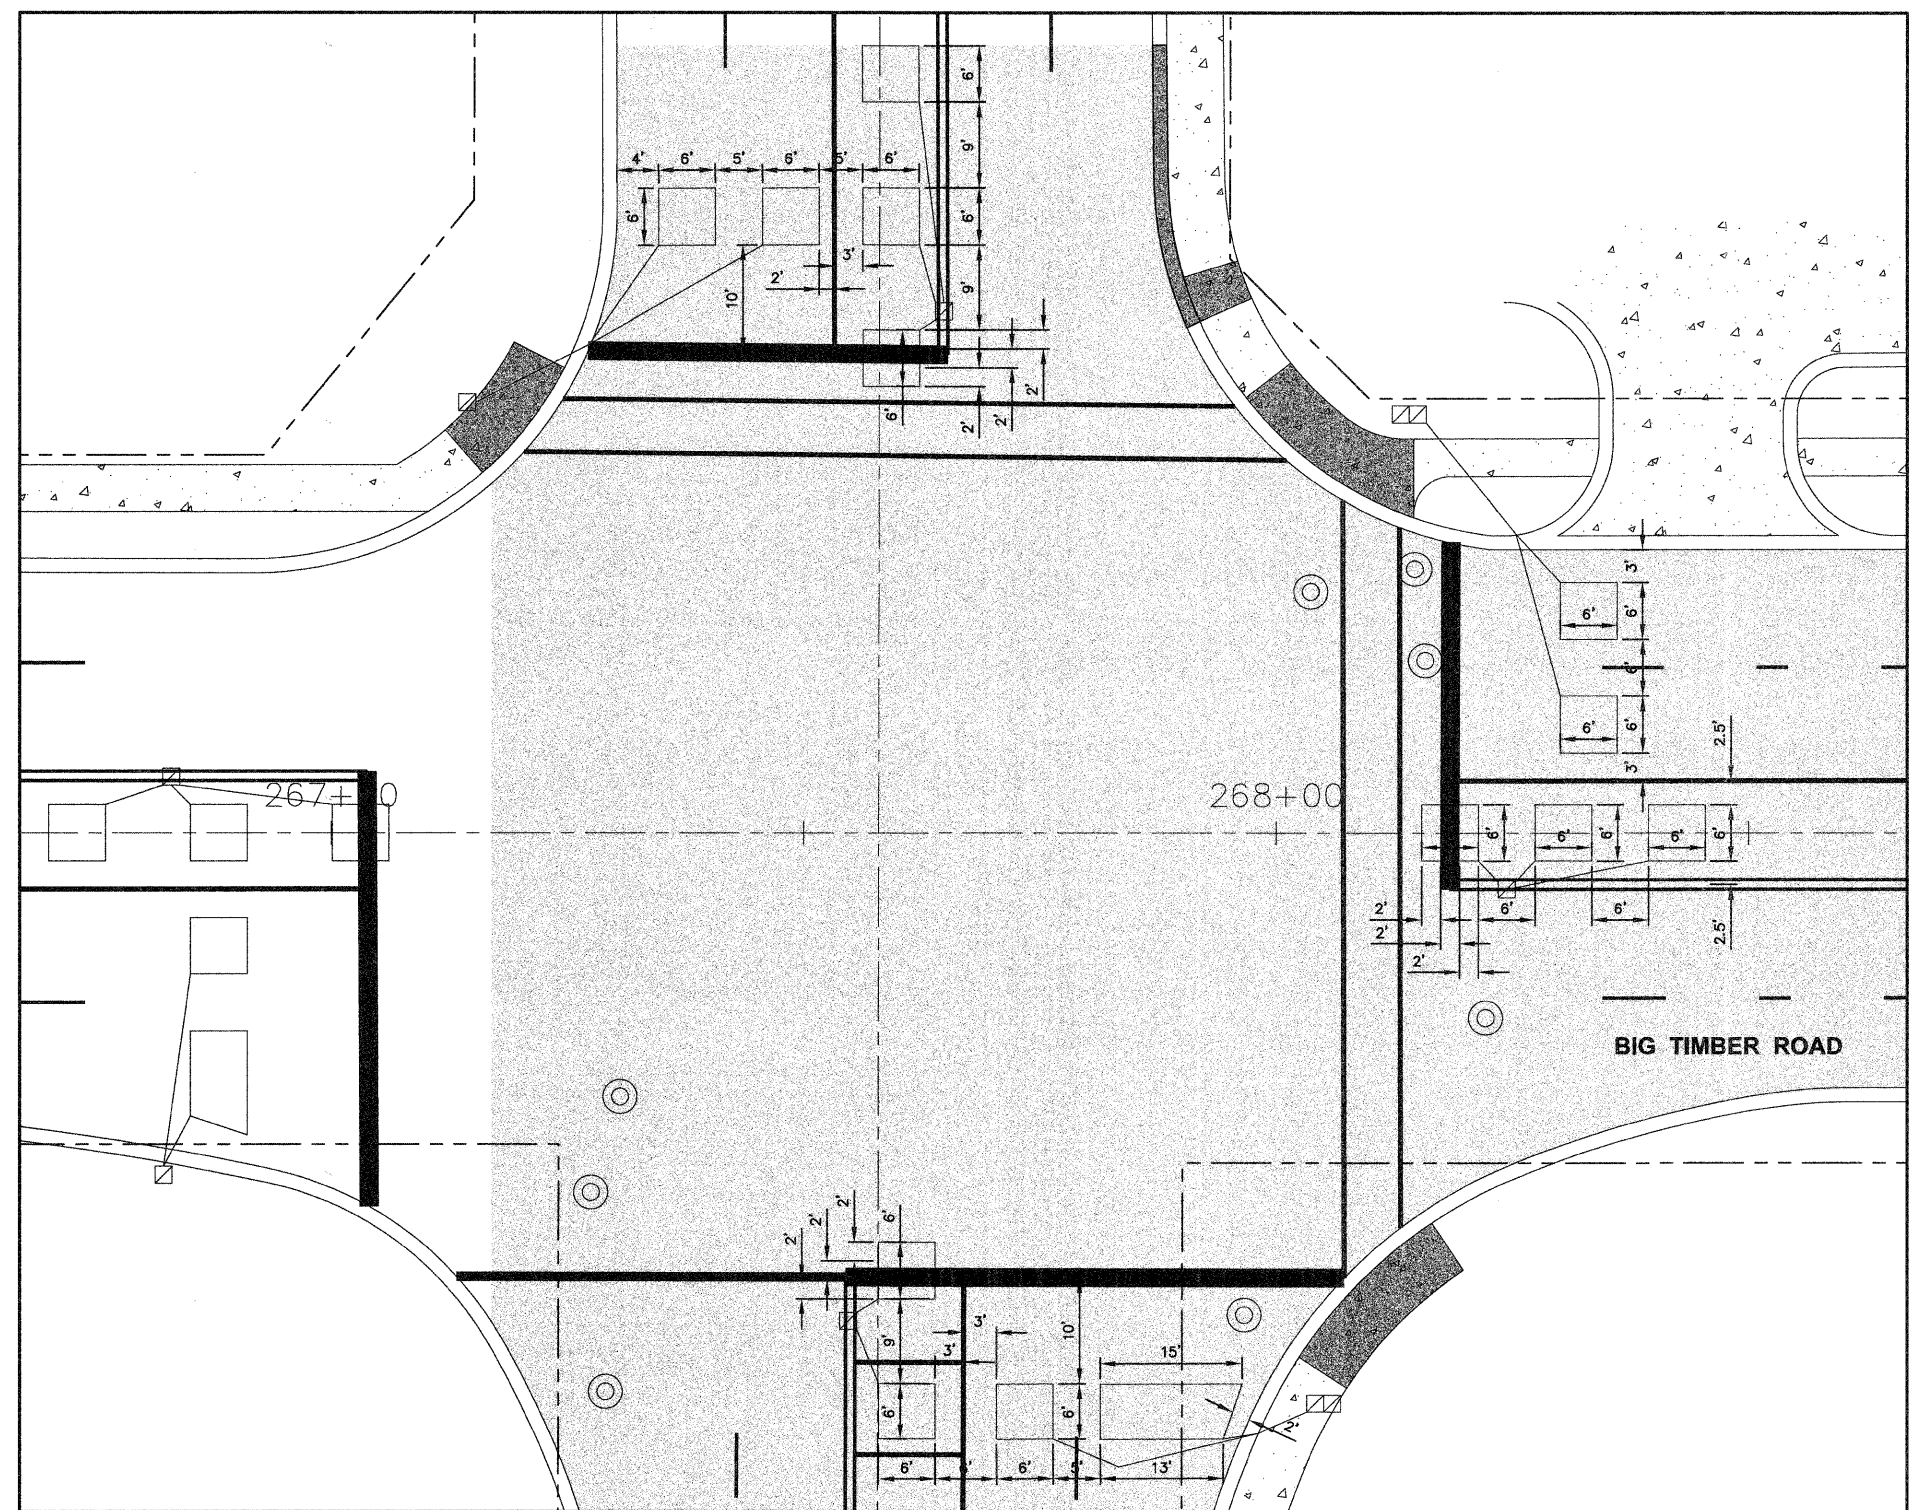



F.A.P. RTE.	SECTION	COUNTY	TOTAL SHEETS	SHEET NO.
527	10-00046-00-RS	KANE	20	11
CONTRACT NO. 63475				

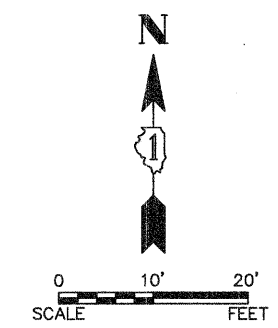

DETECTOR LOOP DETAILS AT INTERSECTION OF BIG
TIMBER ROAD AND McLEAN BOULEVARD

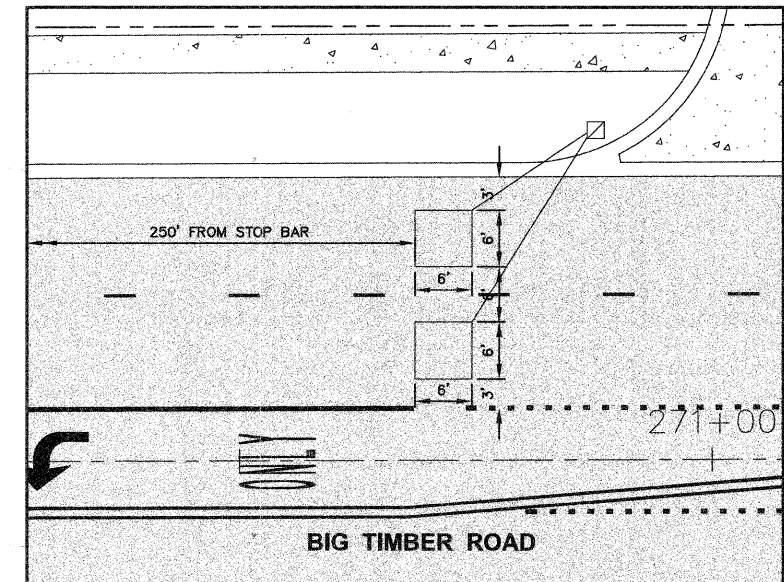

DETECTOR LOOP DETAILS AT APPROXIMATELY STA 270+69

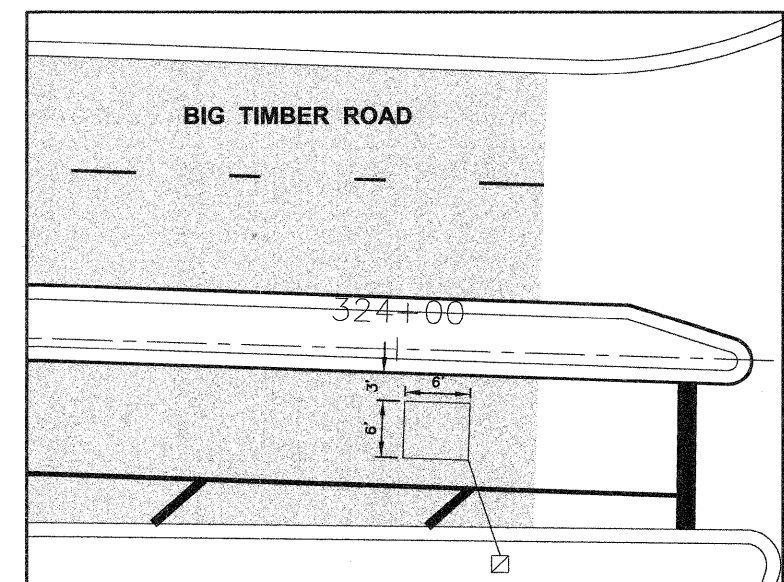

DETECTOR LOOP DETAILS AT APPROXIMATELY STA 324+00

Plotted: April 22, 2010 @ 7:28 AM By: Larry Nolen - Tab: 11 Loop-- 22x34
 Copyright © 2010 ENGINEERING ENTERPRISES, INC.

Engineering Enterprises, Inc.
 CONSULTING ENGINEERS
 52 Wheeler Road
 Sugar Grove, Illinois 60554
 630.466.6700 / www.eeiweb.com

CITY OF ELGIN

NO.	DATE	REVISIONS

**BIG TIMBER ROAD
LAPP IMPROVEMENTS**

**DETECTOR LOOP
DETAILS**

DATE: MARCH 2010
 PROJECT NO: EG0908
 FILE: EG0908-PLAN
 SHEET **11** OF **20**

Path: \\SISKIPRO\EG0908\DWG\FINAL_ENG\EG0908-PLAN