



F.A.P. RTE.	SECTION	COUNTY	TOTAL SHEETS	SHEET NO.
0362	09-0068-08-TL	DU PAGE	39	6
FED. ROAD DIST. NO. 1	ILLINOIS	CONTRACT NO. 63484		

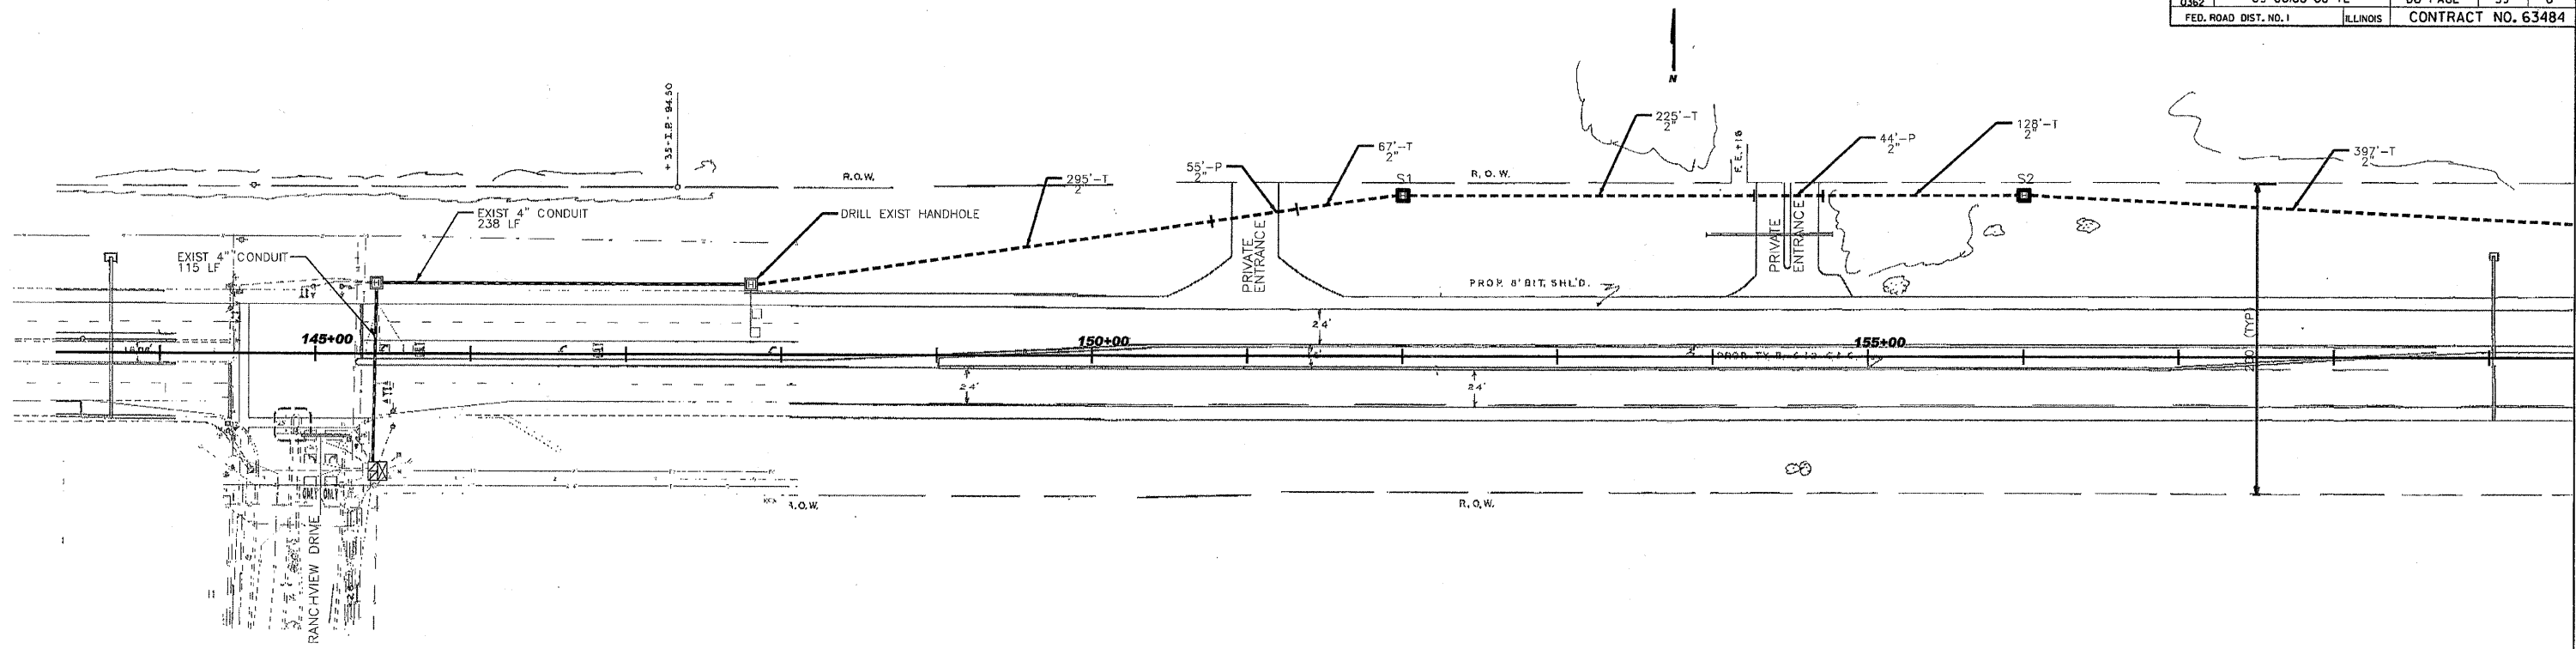

NOTE: SEE SHEET 11 FOR PROPOSED HANDHOLE STATIONS AND OFFSETS.

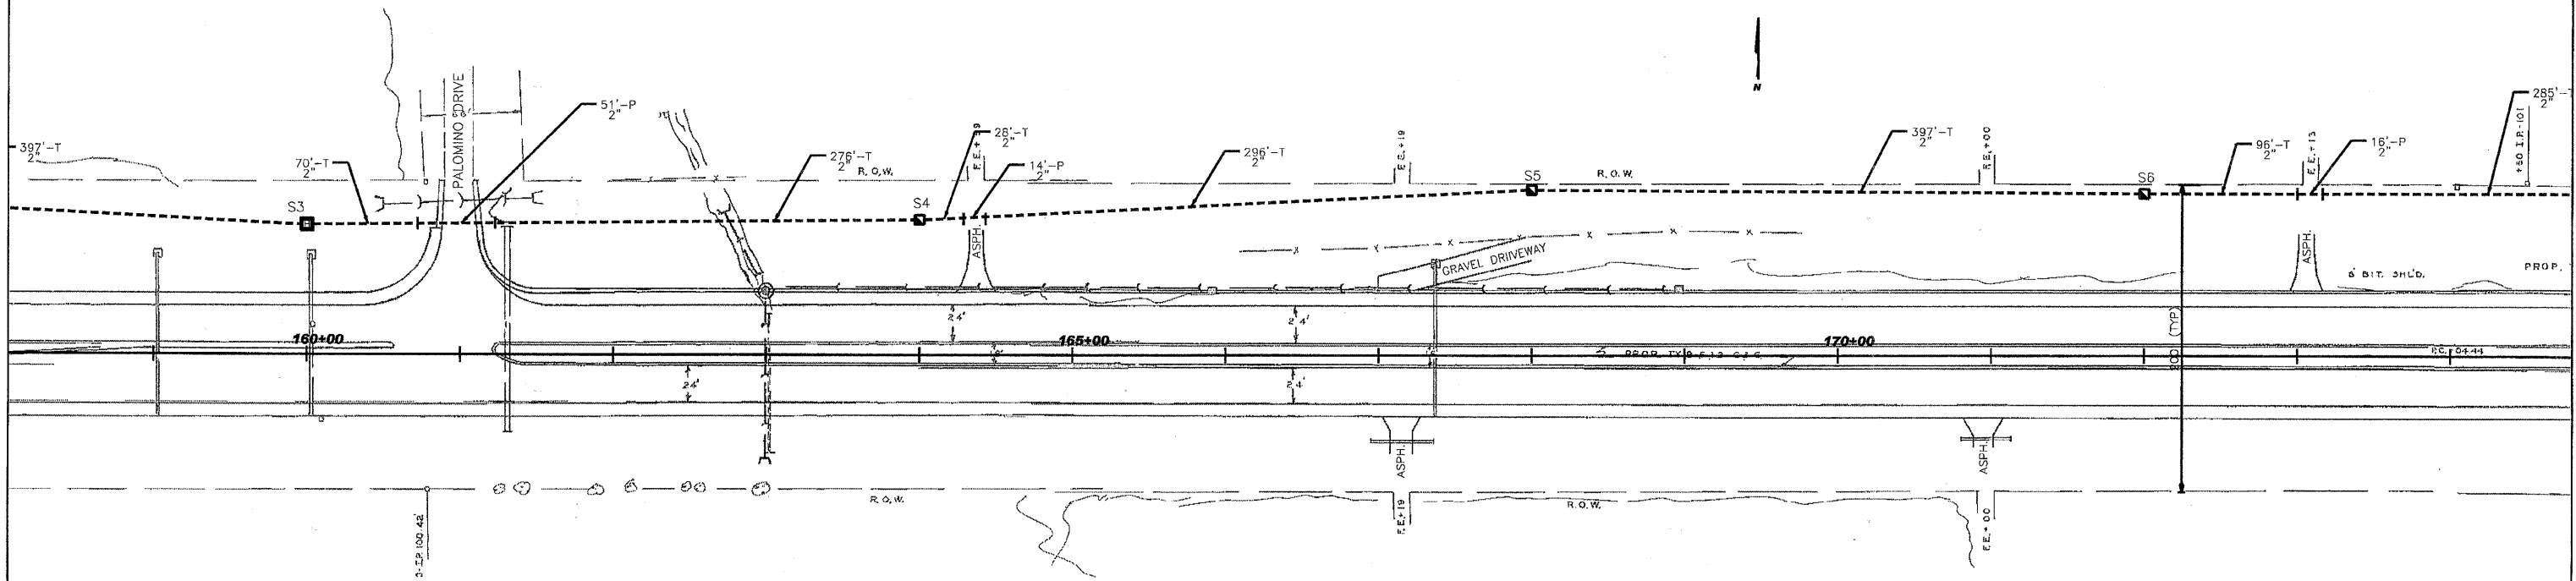

PLOT DATE = #DATE#
 FILE NAME = #FILE#
 PLOT SCALE = #SCALE#
 USER NAME = #USER#

DUPAGE COUNTY DIVISION OF TRANSPORTATION
 75TH STREET INTERCONNECT PLAN
 RANCHVIEW DRIVE TO
 JANES AVENUE
 SCALE: 1"=50'
 DATE: 4/23/16
 DRAWN BY: TH
 DESIGNED BY: TH
 CHECKED BY: DAZ