
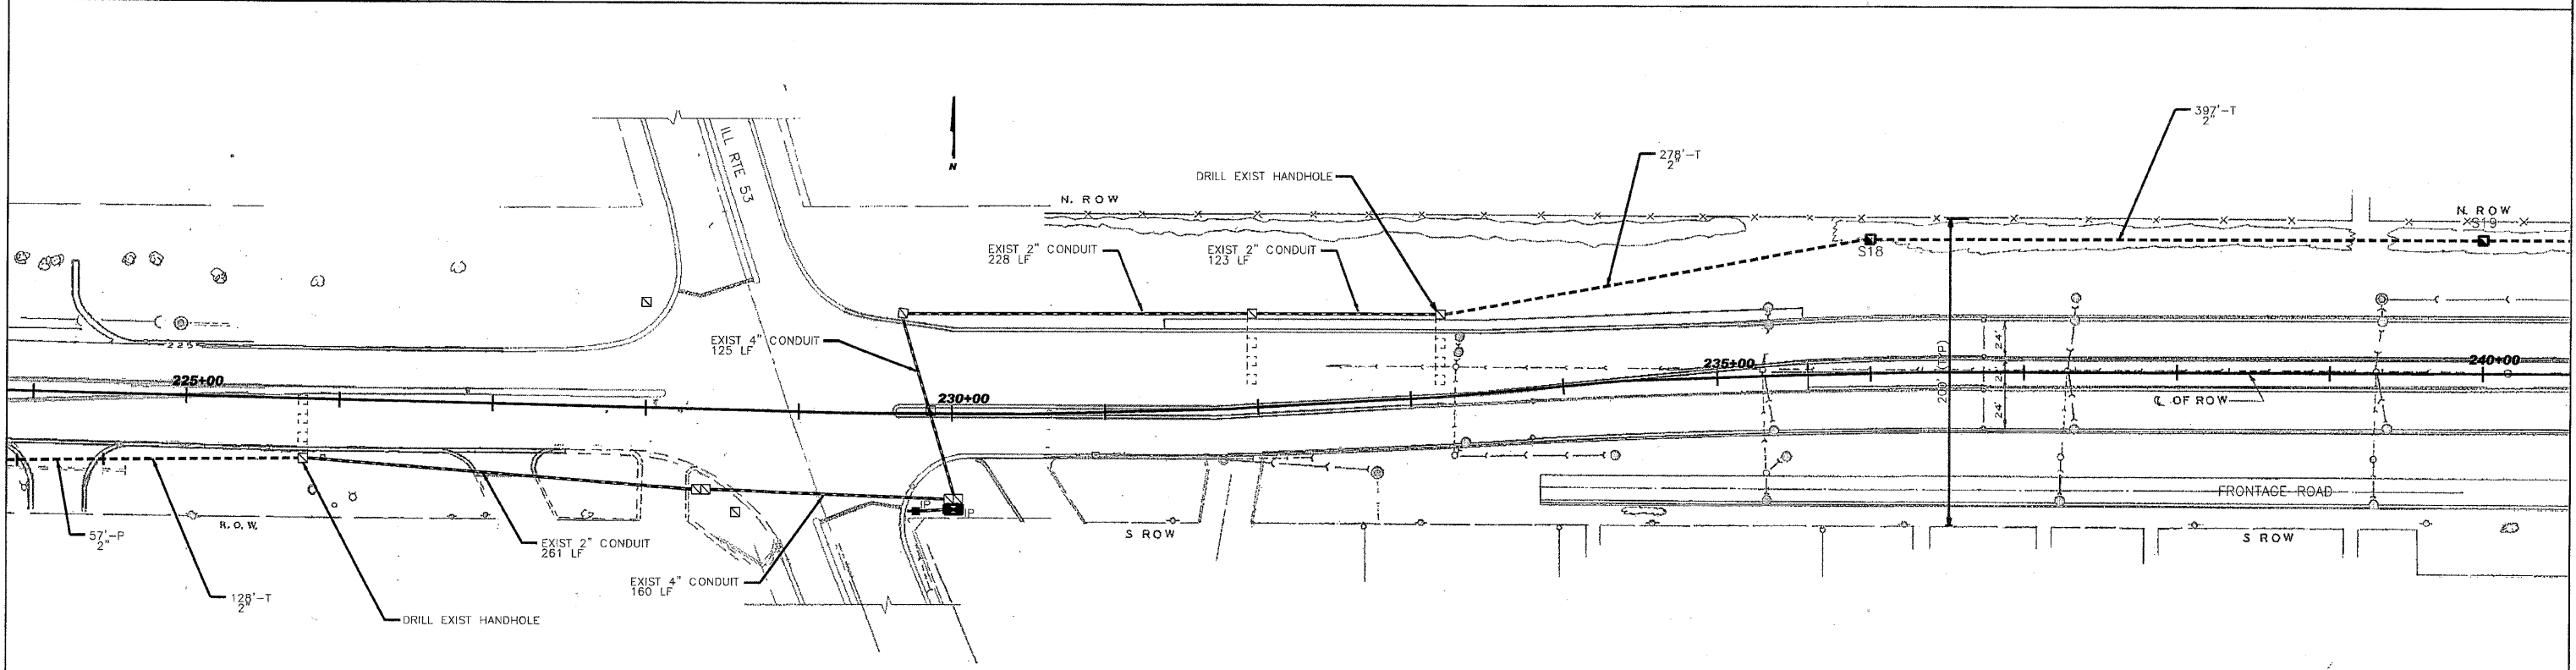


F.A.P. RTE. 0369/ 0362	SECTION 09-00168-08-TL	COUNTY DU PAGE	TOTAL SHEETS 39	SHEET NO. 8
FED. ROAD DIST. NO. 1	ILLINOIS	CONTRACT NO. 63484		

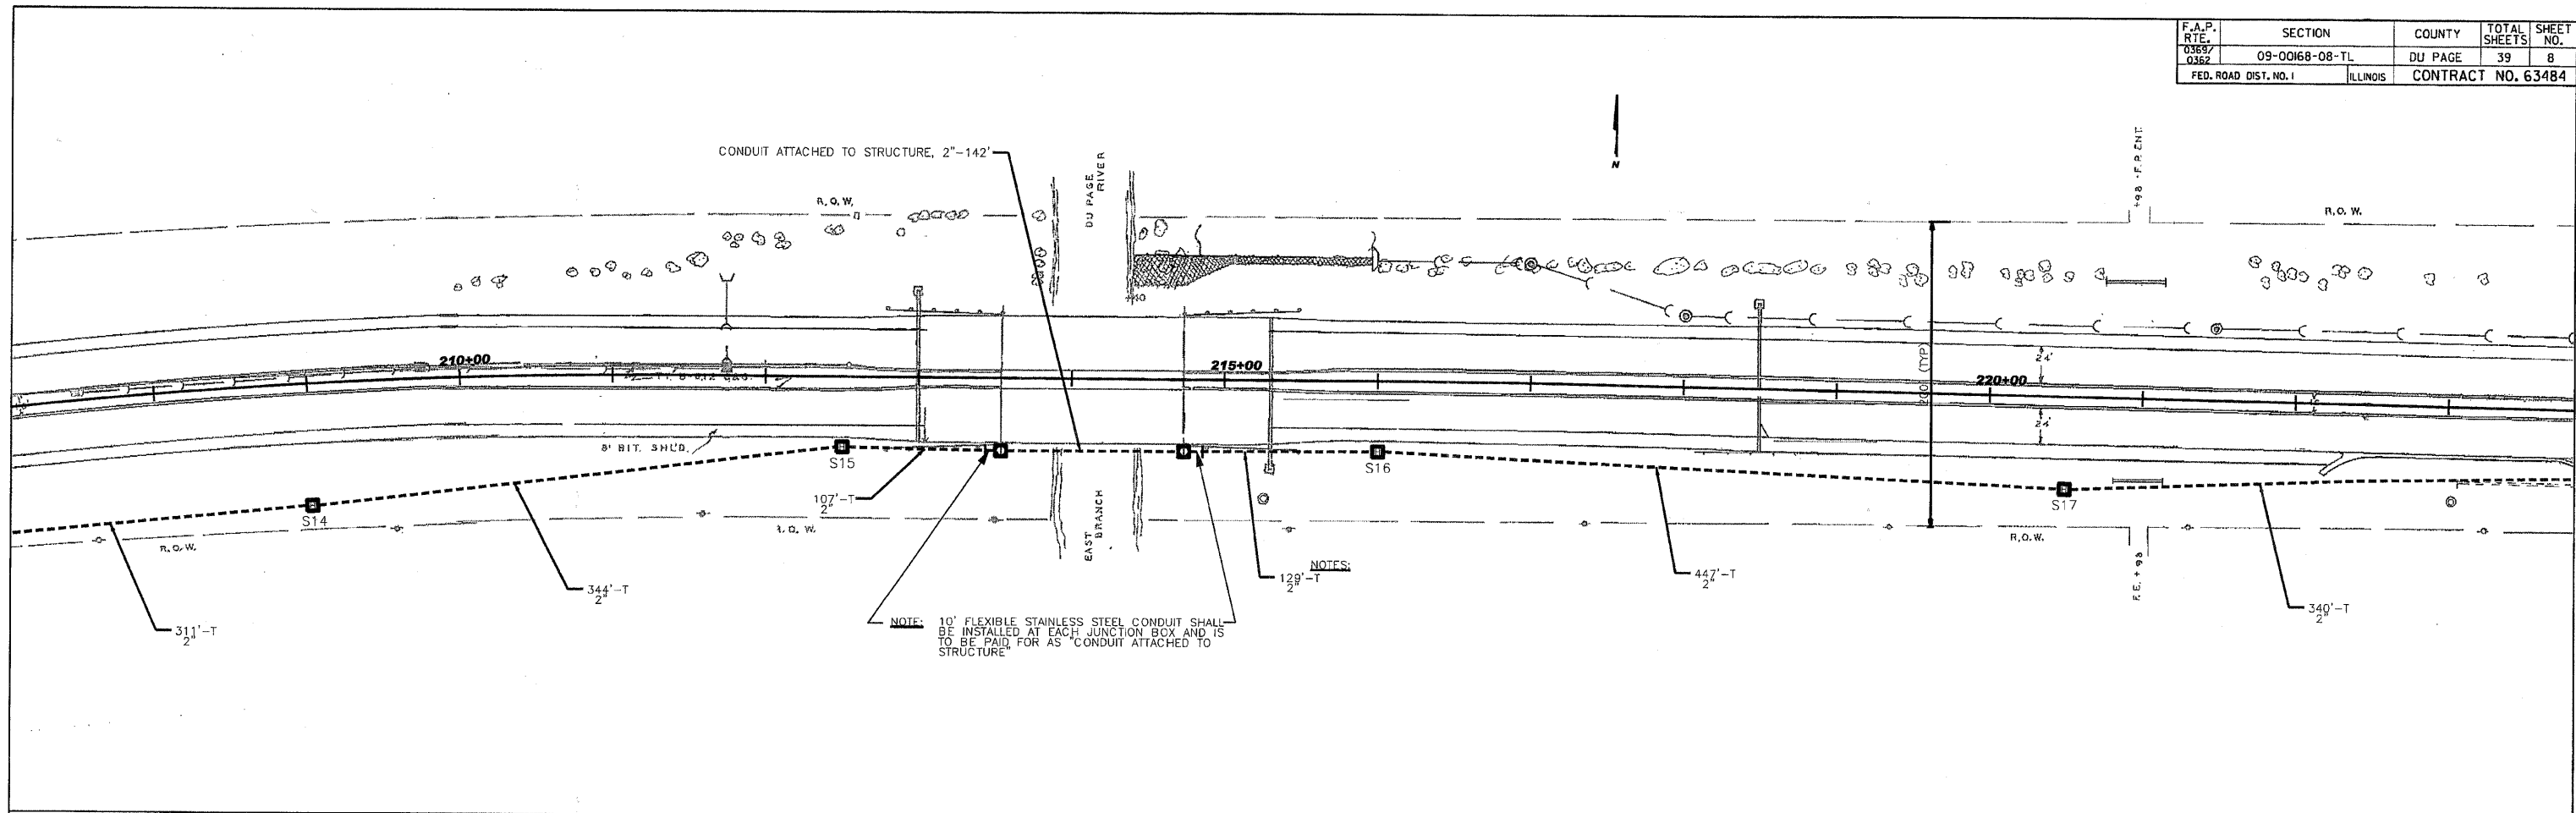

NOTE: SEE SHEET 11 FOR PROPOSED HANDHOLE STATIONS AND OFFSETS.

PLOT DATE = 04/25/18
FILE NAME = 091168-08-TL
PLOT SCALE = 1\"/>

DUPAGE COUNTY DIVISION OF TRANSPORTATION
75TH STREET INTERCONNECT PLAN
RANCHVIEW DRIVE TO
JANES AVENUE
SCALE: 1\"/>