
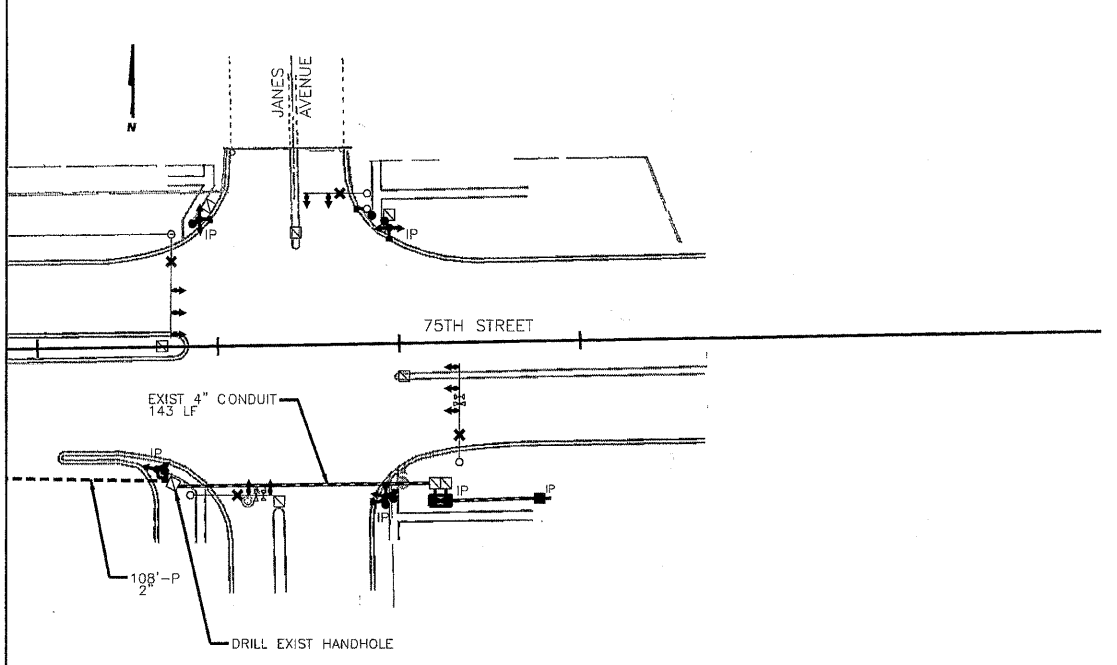


F.A.P. RTE. 0367 0362	SECTION 09-00168-08-TL	COUNTY DU PAGE	TOTAL SHEETS 39	SHEET NO. 10
FED. ROAD DIST. NO. 1		ILLINOIS	CONTRACT NO. 63484	

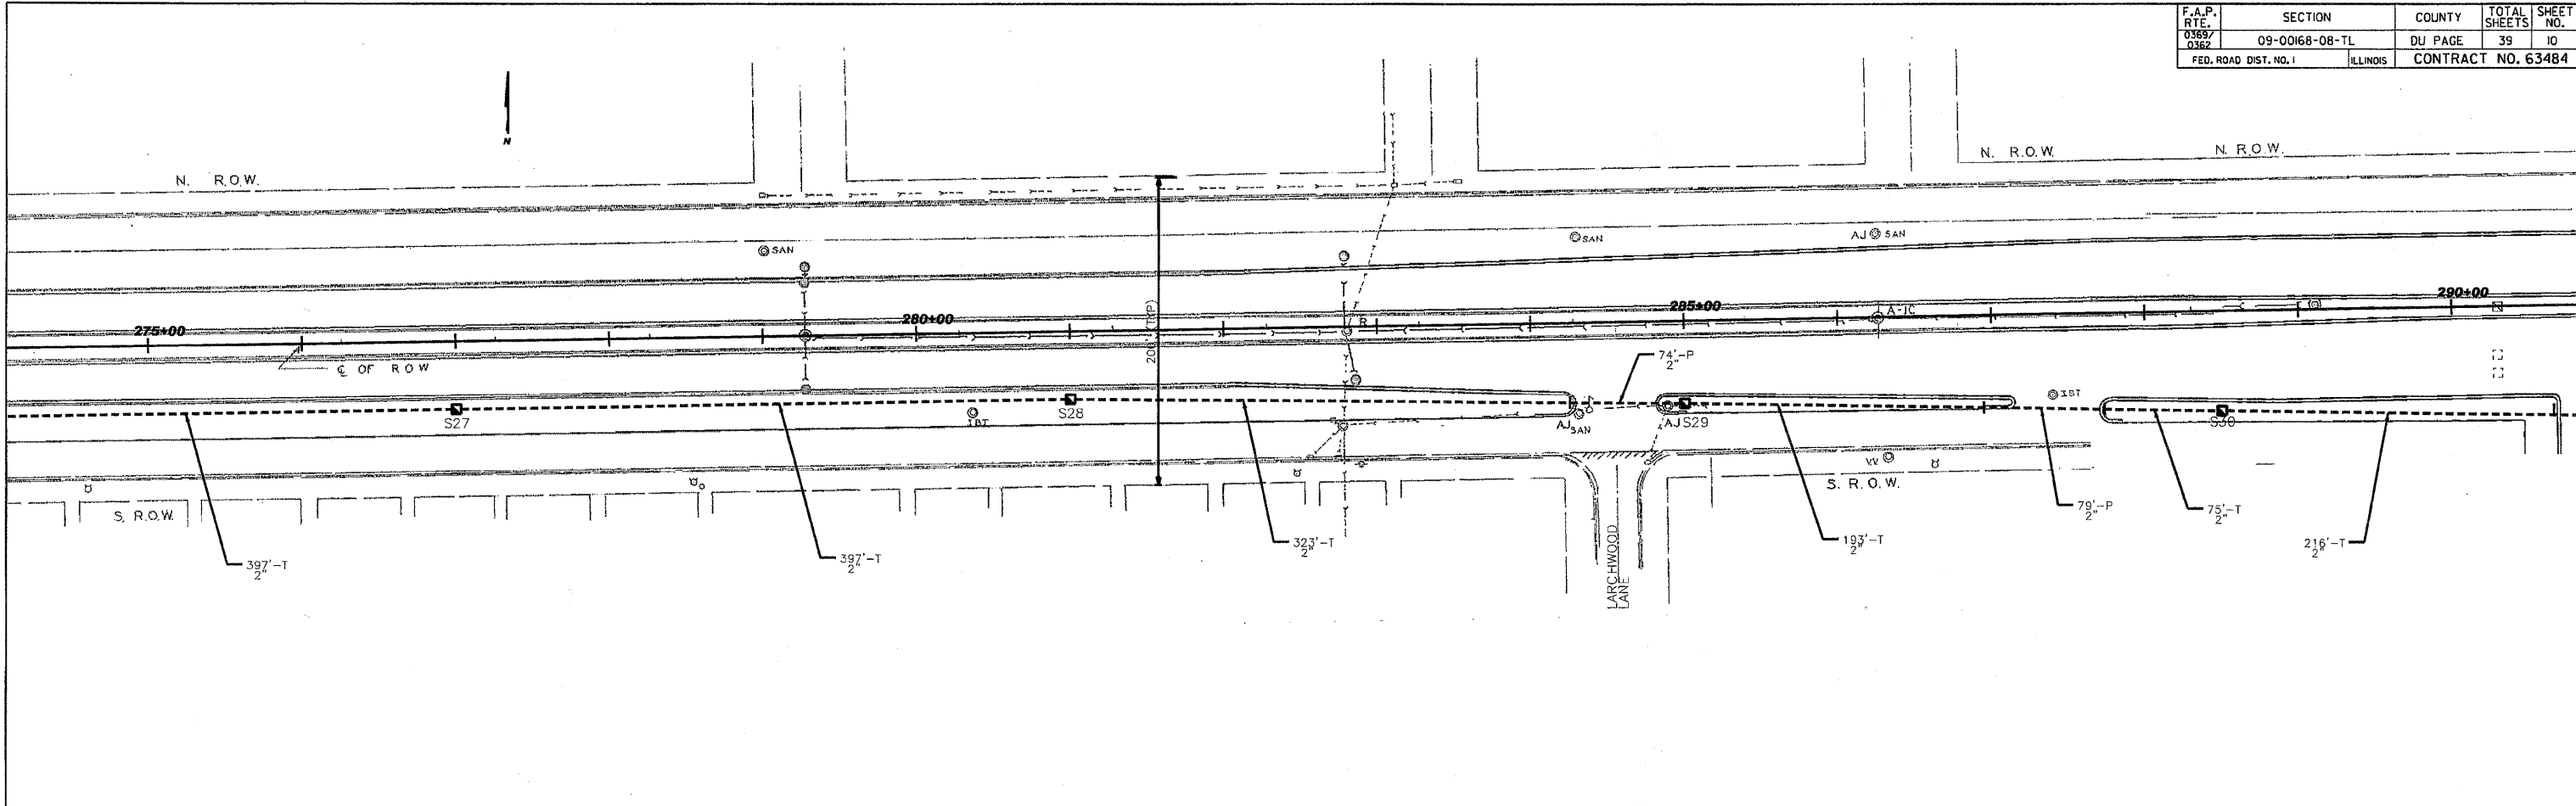

NOTE: SEE SHEET 11 FOR PROPOSED HANDHOLE STATIONS AND OFFSETS.

PLOT DATE = 04/23/10
FILE NAME = 09-00168-08-TL
PLOT SCALE = 1"=50'
USER NAME = DUBENS

DUPAGE COUNTY DIVISION OF TRANSPORTATION
75TH STREET INTERCONNECT PLAN
RANCHVIEW DRIVE TO
JANES AVENUE
SCALE: 1"=50'
DATE: 4/23/10
DRAWN BY: TH
DESIGNED BY: TH
CHECKED BY: DAZ