


SHEET 17 SYMBOLS AND ABBREVIATIONS

MC#8 EXISTING MASTER CONTROLLER AND CONTROLLER NUMBER
 * RE-OPTIMIZE LEVEL II

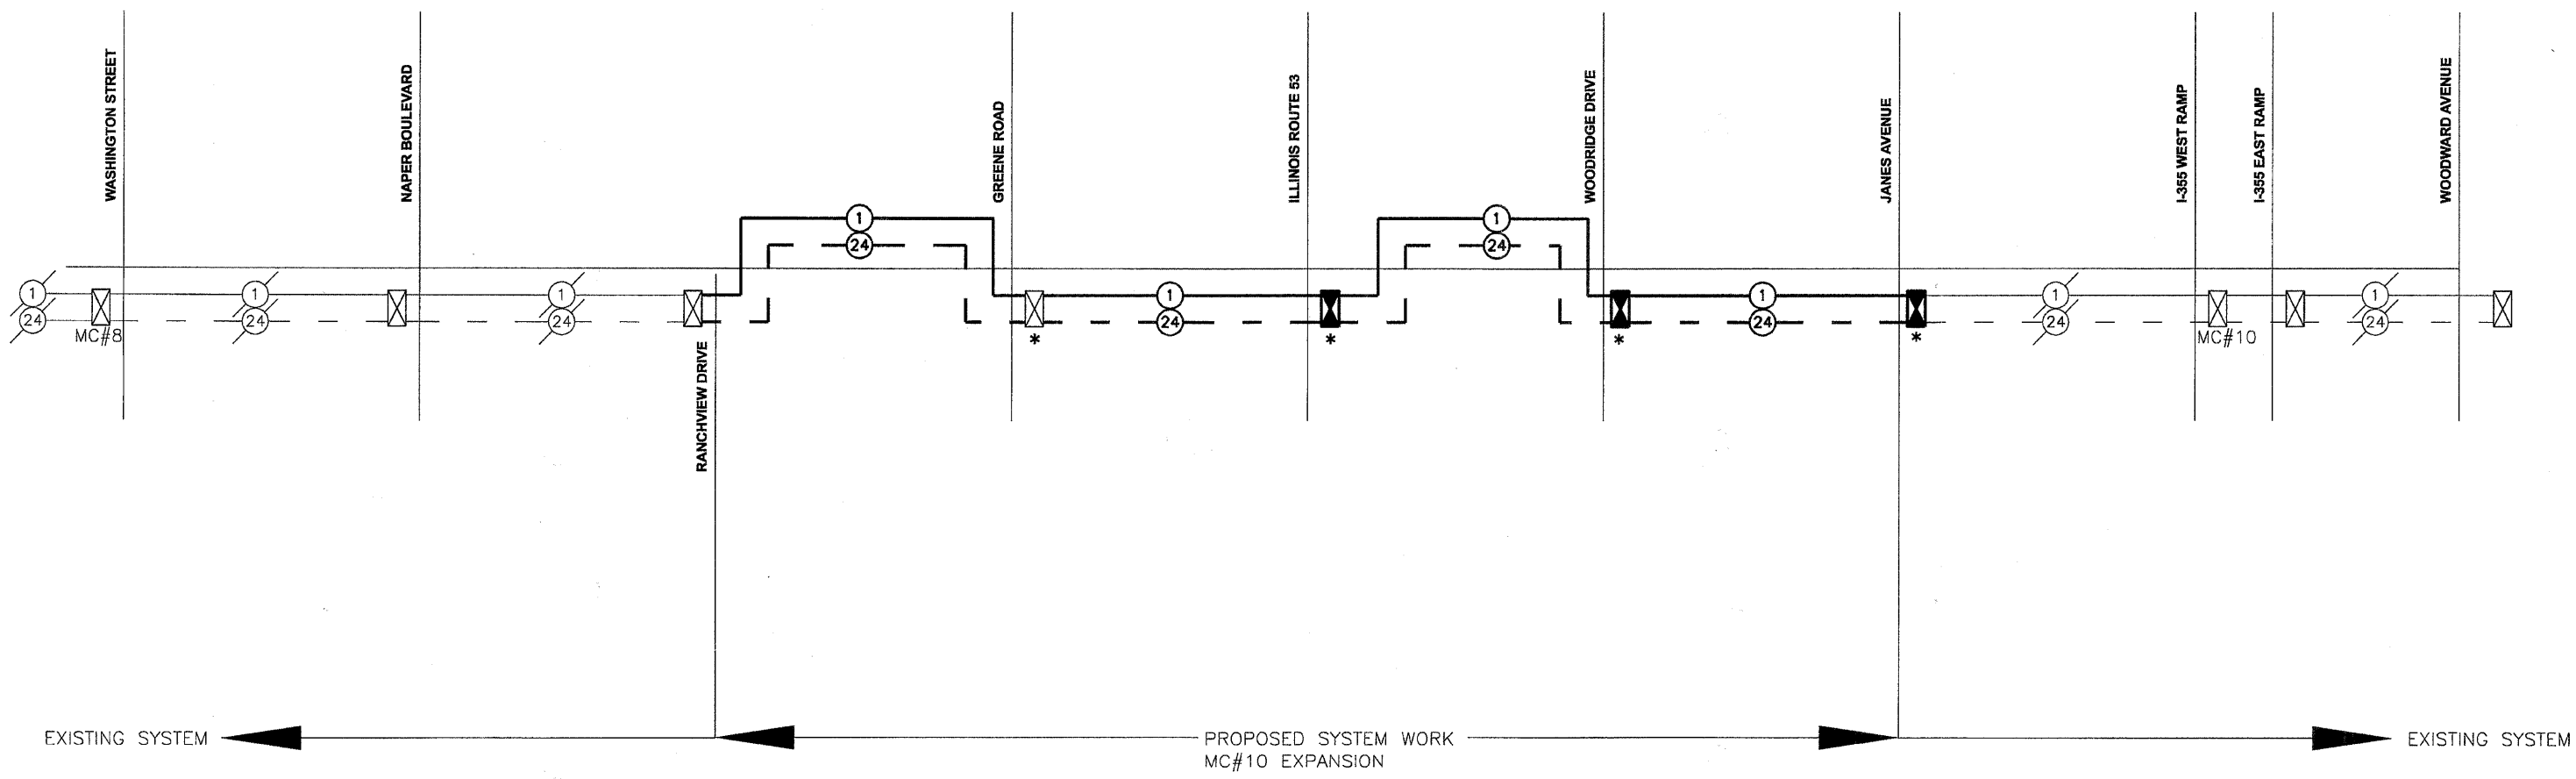

REVISIONS	
NAME	DATE

DUPAGE COUNTY DIVISION OF TRANSPORTATION

75TH STREET INTERCONNECT SCHEMATIC

SCALE: NONE
 DATE: 4/23/10

DRAWN BY: TH
 DESIGNED BY: TH
 CHECKED BY: DAZ