


F.A.P. RTE.	SECTION	COUNTY	TOTAL SHEETS	SHEET NO.
0369/0362	09-00168-08-TL	DU PAGE	39	16
FED. ROAD DIST. NO. 1	ILLINOIS	CONTRACT NO. 63484		

- NOTE: 1. REPLACE ALL EXIST SIGNAL HEADS, PEDESTRIAN HEADS AND PUSH BUTTONS.
 2. REPLACE ALL PAINTED POSTS WITH GALVANIZED STEEL POSTS.
 3. REPLACE LUMINAIRES ON COMBO POLES.

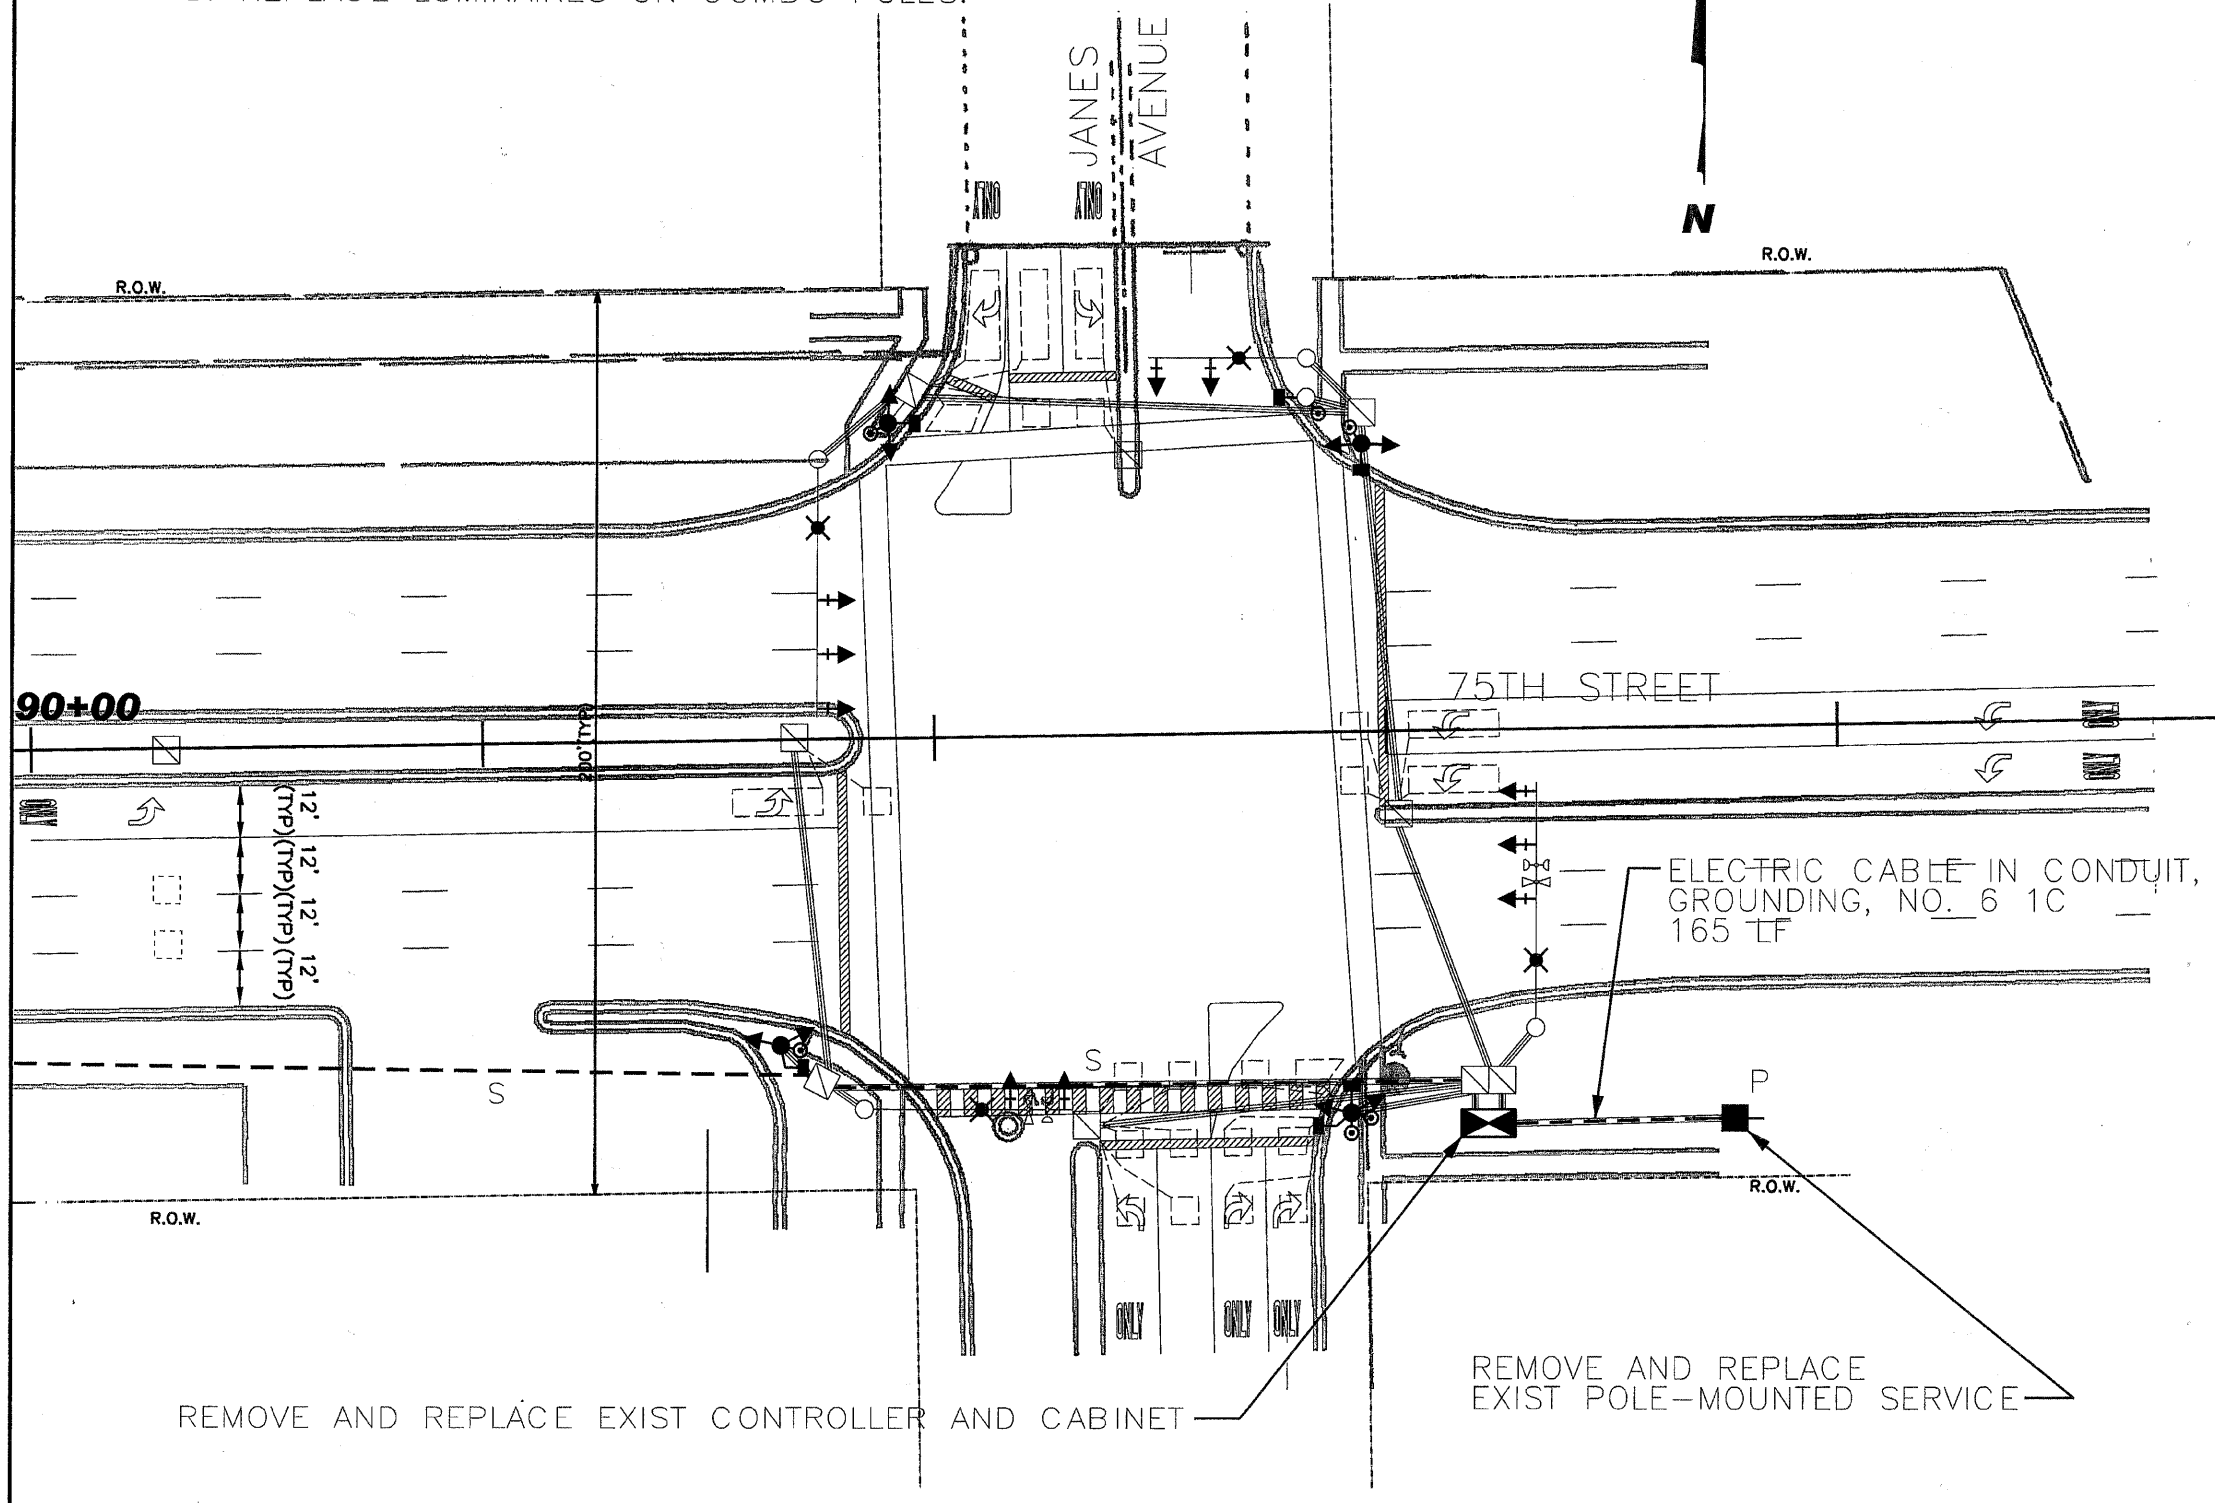

TRAFFIC SIGNAL EQUIPMENT
REMOVAL SCHEDULE

- 1 EACH FULL-ACTUATED CONTROLLER AND TYPE IV CABINET
- 4 EACH 16' TRAFFIC SIGNAL POST, PAINTED
- 6 EACH SIGNAL HEAD, 1-FACE, 3-SECTION, MAST ARM MOUNTED
- 4 EACH SIGNAL HEAD, 1-FACE, 5-SECTION, MAST ARM MOUNTED
- 2 EACH SIGNAL HEAD, 2-FACE, 3-SECTION, BRACKET MOUNTED
- 2 EACH SIGNAL HEAD, 2-FACE, 5-SECTION, BRACKET MOUNTED
- 4 EACH PEDESTRIAN SIGNAL HEAD, 1-FACE, BRACKET MOUNTED
- 1 EACH PEDESTRIAN SIGNAL HEAD, 2-FACE, BRACKET MOUNTED
- 10 EACH TRAFFIC SIGNAL BACKPLATE, LOUVERED
- 6 EACH PEDESTRIAN PUSH BUTTON
- 1 EACH SERVICE INSTALLATION, POLE MOUNT

REVISIONS	
NAME	DATE

DUPAGE COUNTY DIVISION OF TRANSPORTATION
75TH STREET & JANES AVENUE
 EXISTING AND PROPOSED
 TRAFFIC SIGNAL PLAN
 SCALE: 1"=20'
 DATE: 4/23/10
 DRAWN BY: TH
 DESIGNED BY: TH
 CHECKED BY: OAZ