
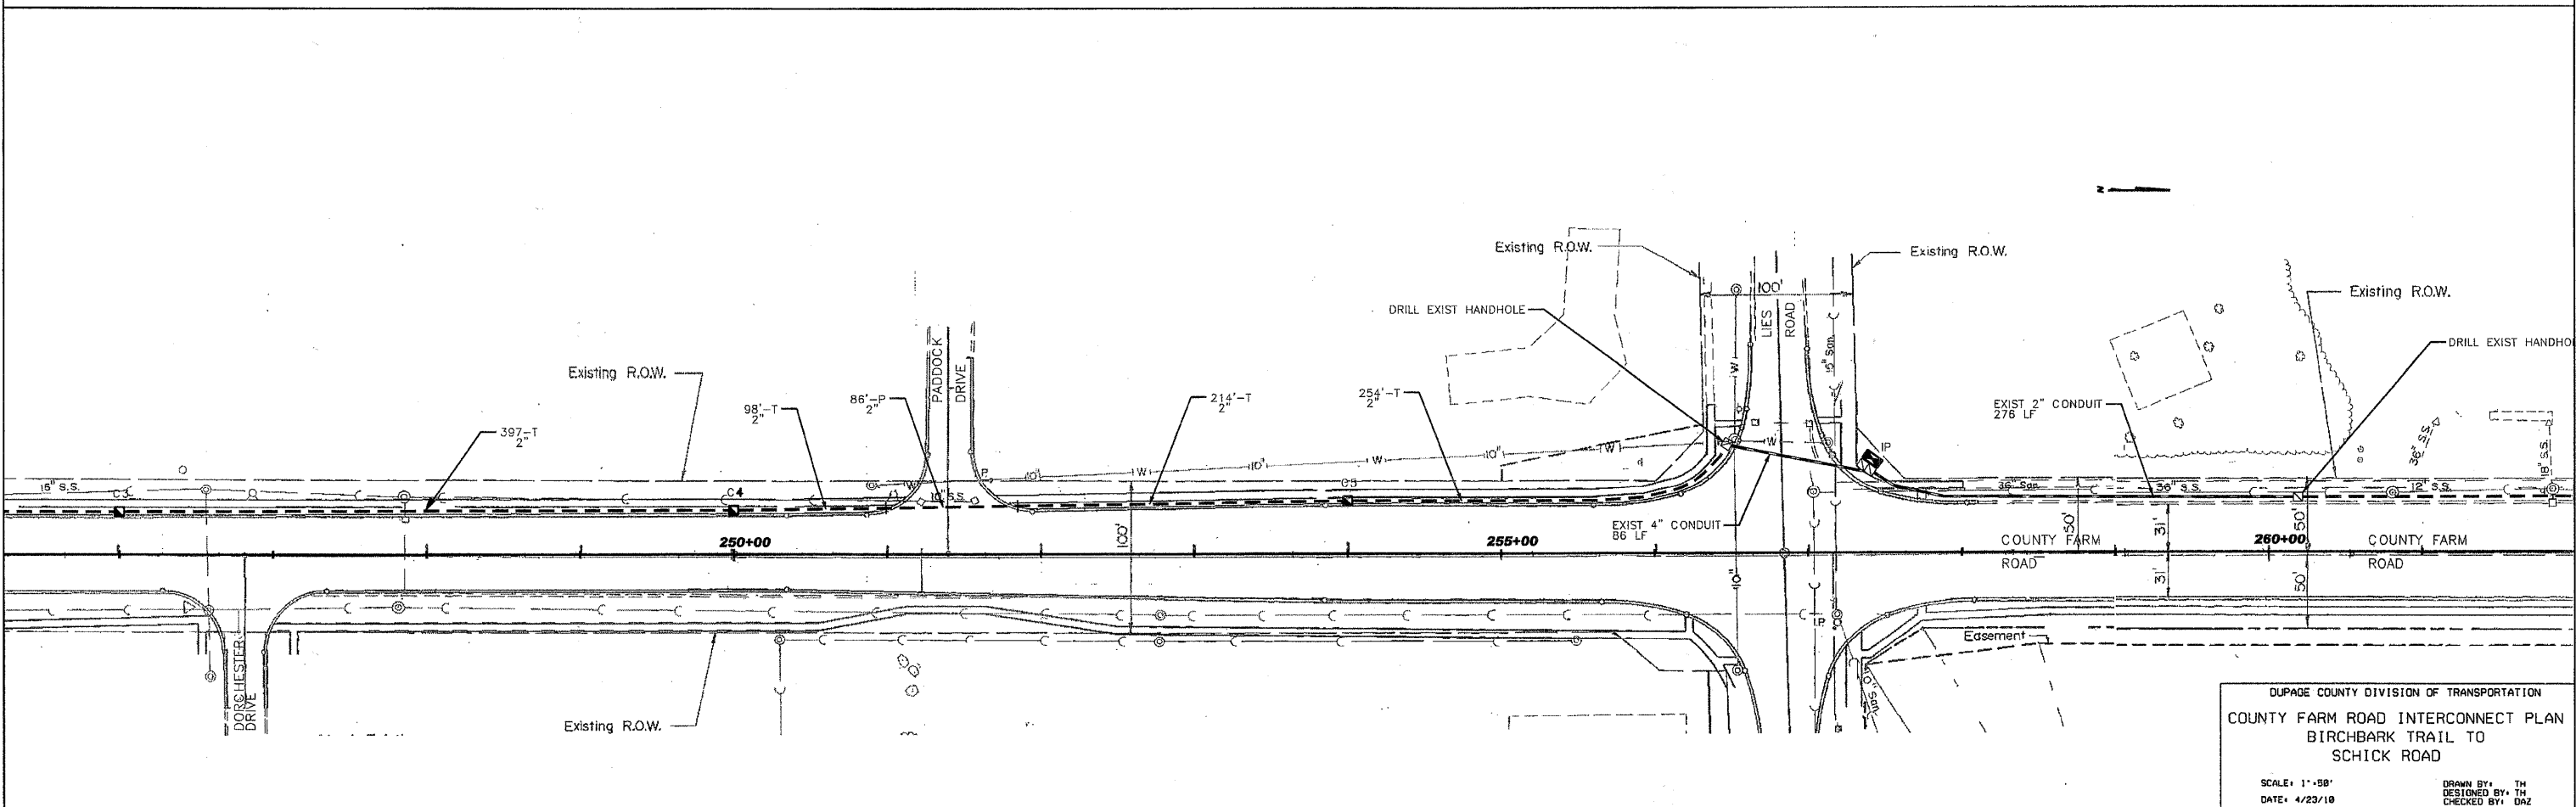


F.A.P. RTE. 03697 0362	SECTION 09-00168-08-TL	COUNTY DU PAGE	TOTAL SHEETS 39	SHEET NO. 19
FED. ROAD DIST. NO. 1		ILLINOIS	CONTRACT NO. 63484	

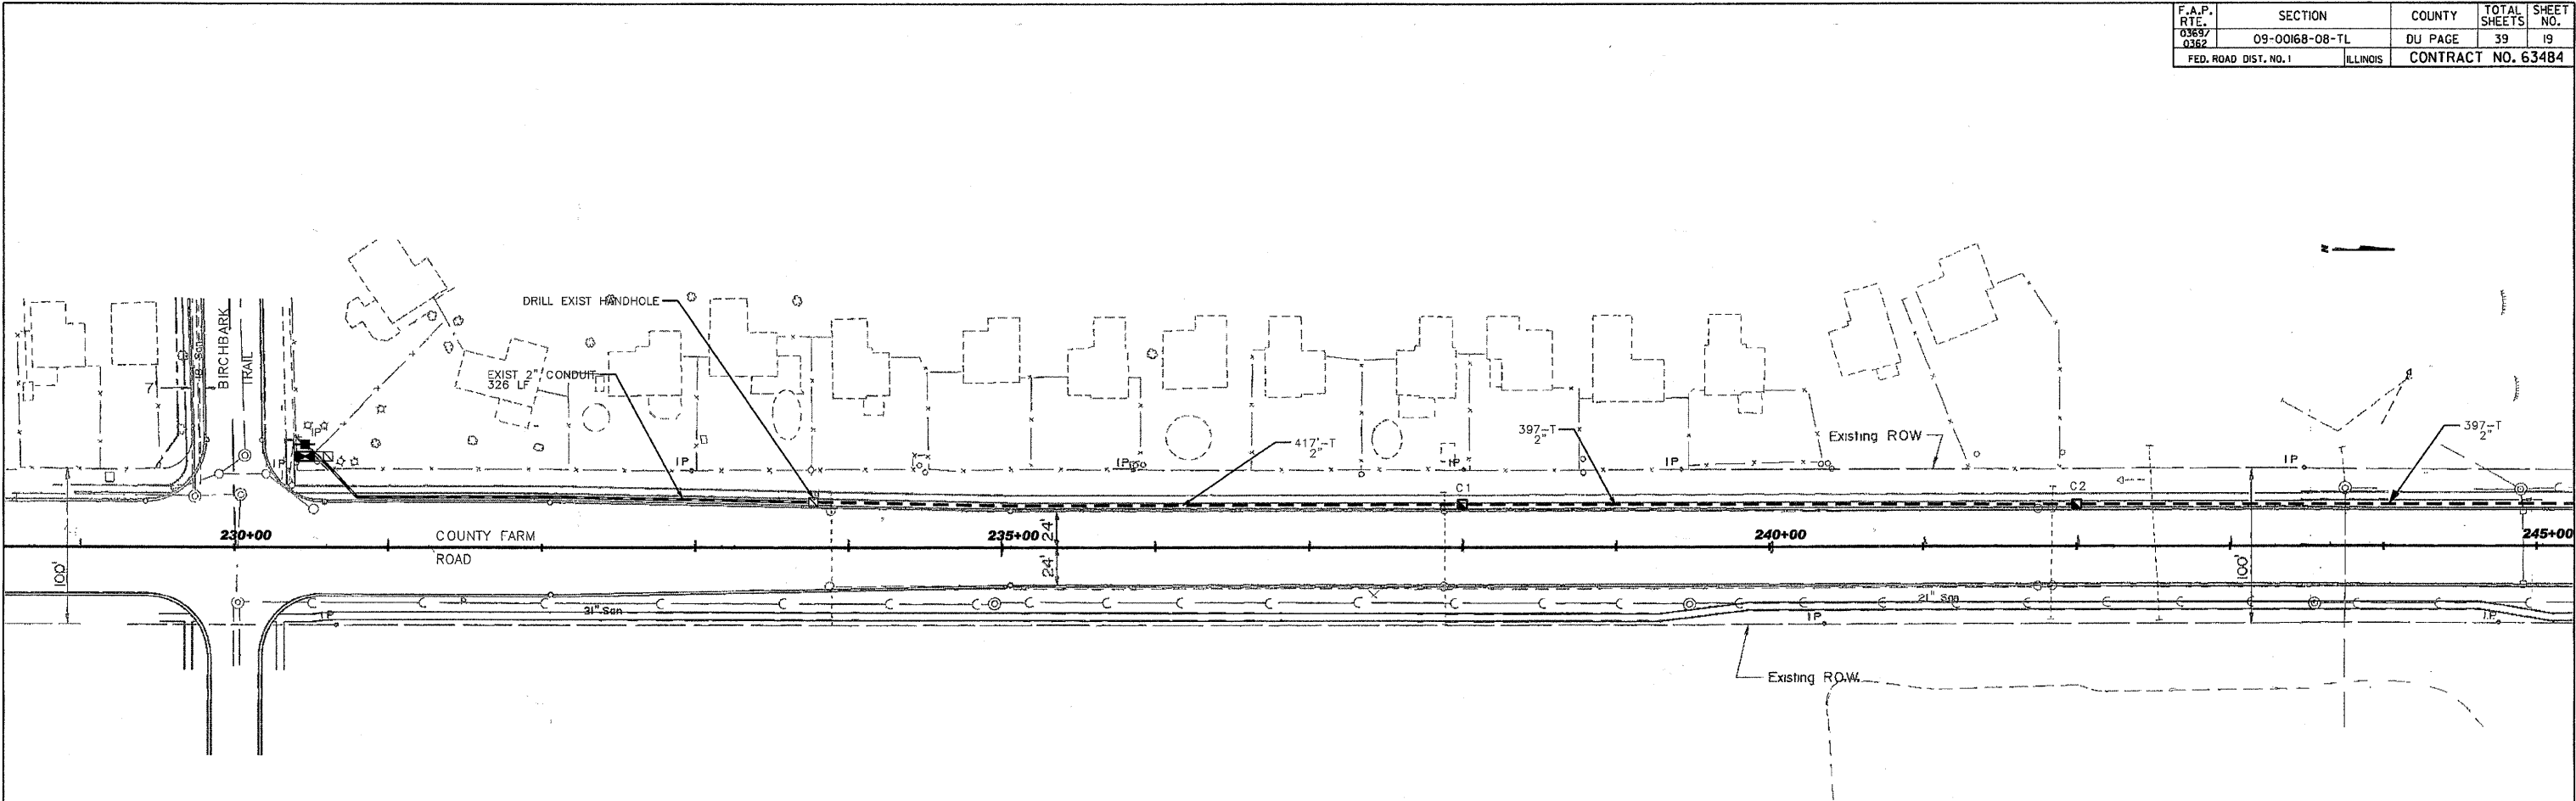

PLOT DATE * * * * *
FILE NAME * * * * *
PLOT SCALE * * * * *
USER NAME * * * * *

DUPAGE COUNTY DIVISION OF TRANSPORTATION
COUNTY FARM ROAD INTERCONNECT PLAN
BIRCHBARK TRAIL TO
SCHICK ROAD
SCALE: 1"=50'
DATE: 4/23/10
DRAWN BY: TH
DESIGNED BY: TH
CHECKED BY: DAZ