


F.A.P. RTE. 03697 0362	SECTION 09-00168-08-TL	COUNTY DU PAGE	TOTAL SHEETS 39	SHEET NO. 20
FED. ROAD DIST. NO. 1	ILLINOIS	CONTRACT NO. 63484		

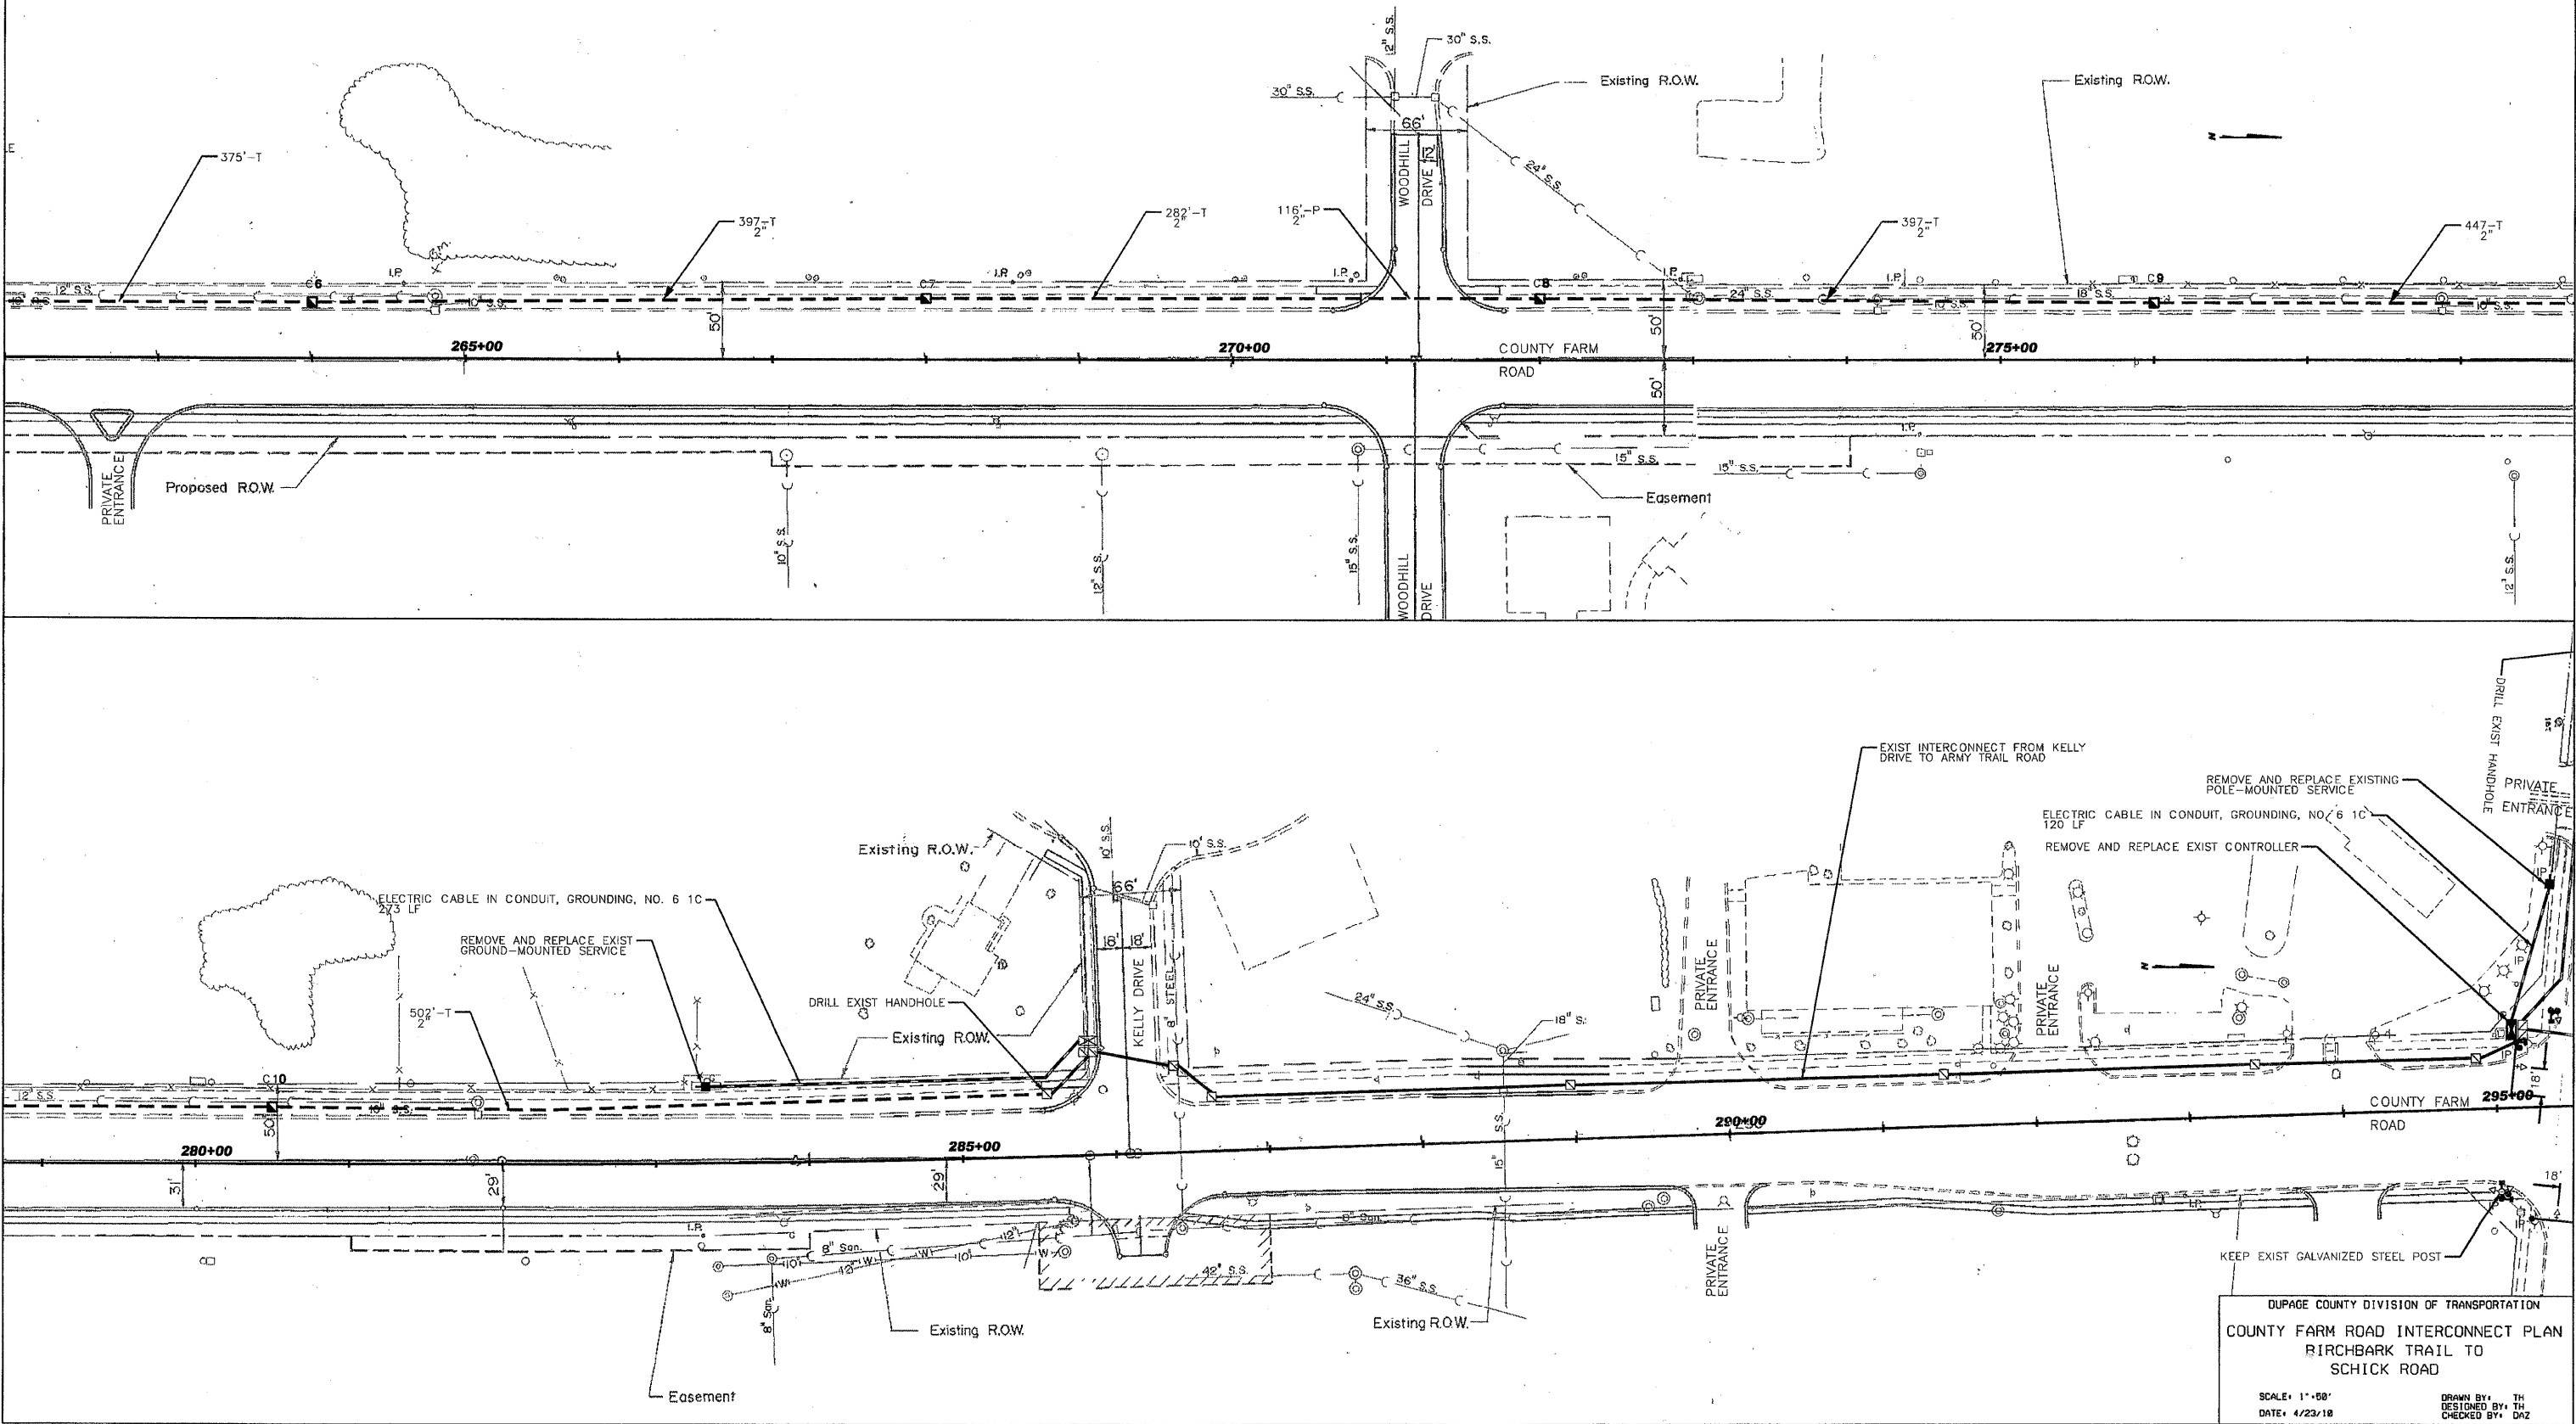

PLOT DATE = 04/23/18
FILE NAME = #FILEL#
PLOT SCALE = #SCALE#
USER NAME = #USER#

DUPAGE COUNTY DIVISION OF TRANSPORTATION
COUNTY FARM ROAD INTERCONNECT PLAN
BIRCHBARK TRAIL TO
SCHICK ROAD
SCALE: 1"=50'
DATE: 4/23/18
DRAWN BY: TH
DESIGNED BY: TH
CHECKED BY: DAZ