
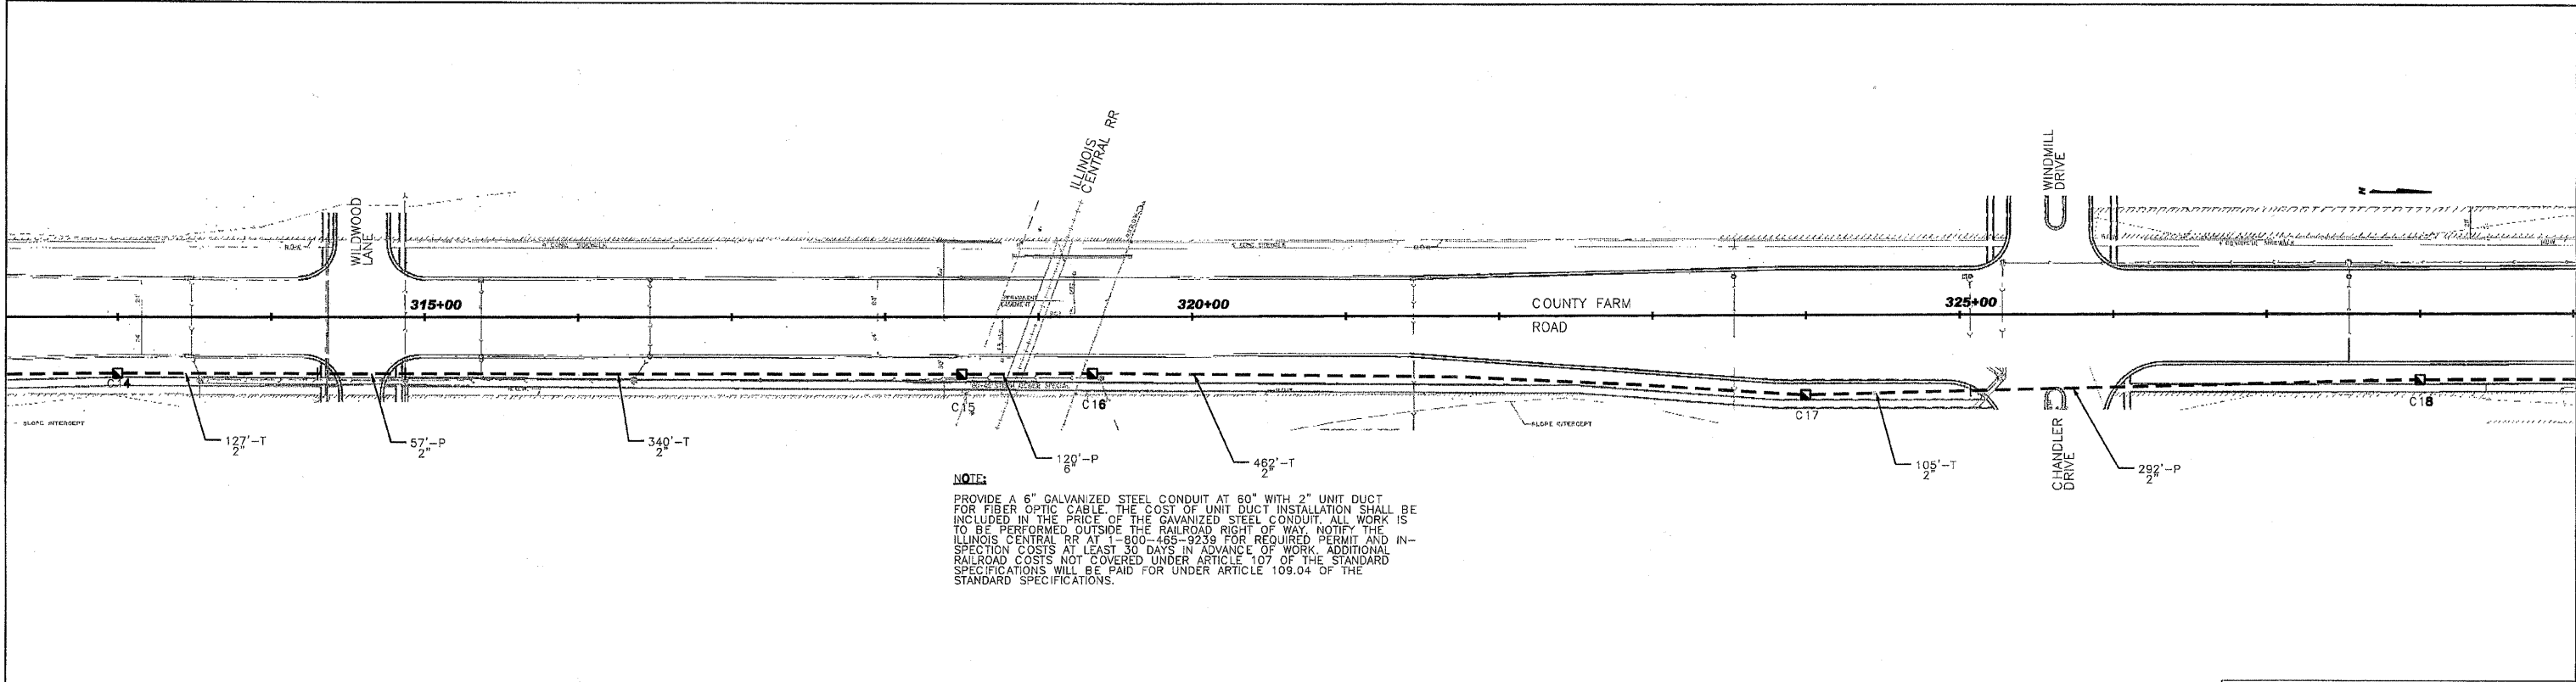


F.A.P. RTE. 03687 0362	SECTION 09-00168-08-TL	COUNTY DU PAGE	TOTAL SHEETS 39	SHEET NO. 21
FED. ROAD DIST. NO. 1		ILLINOIS		CONTRACT NO. 63484

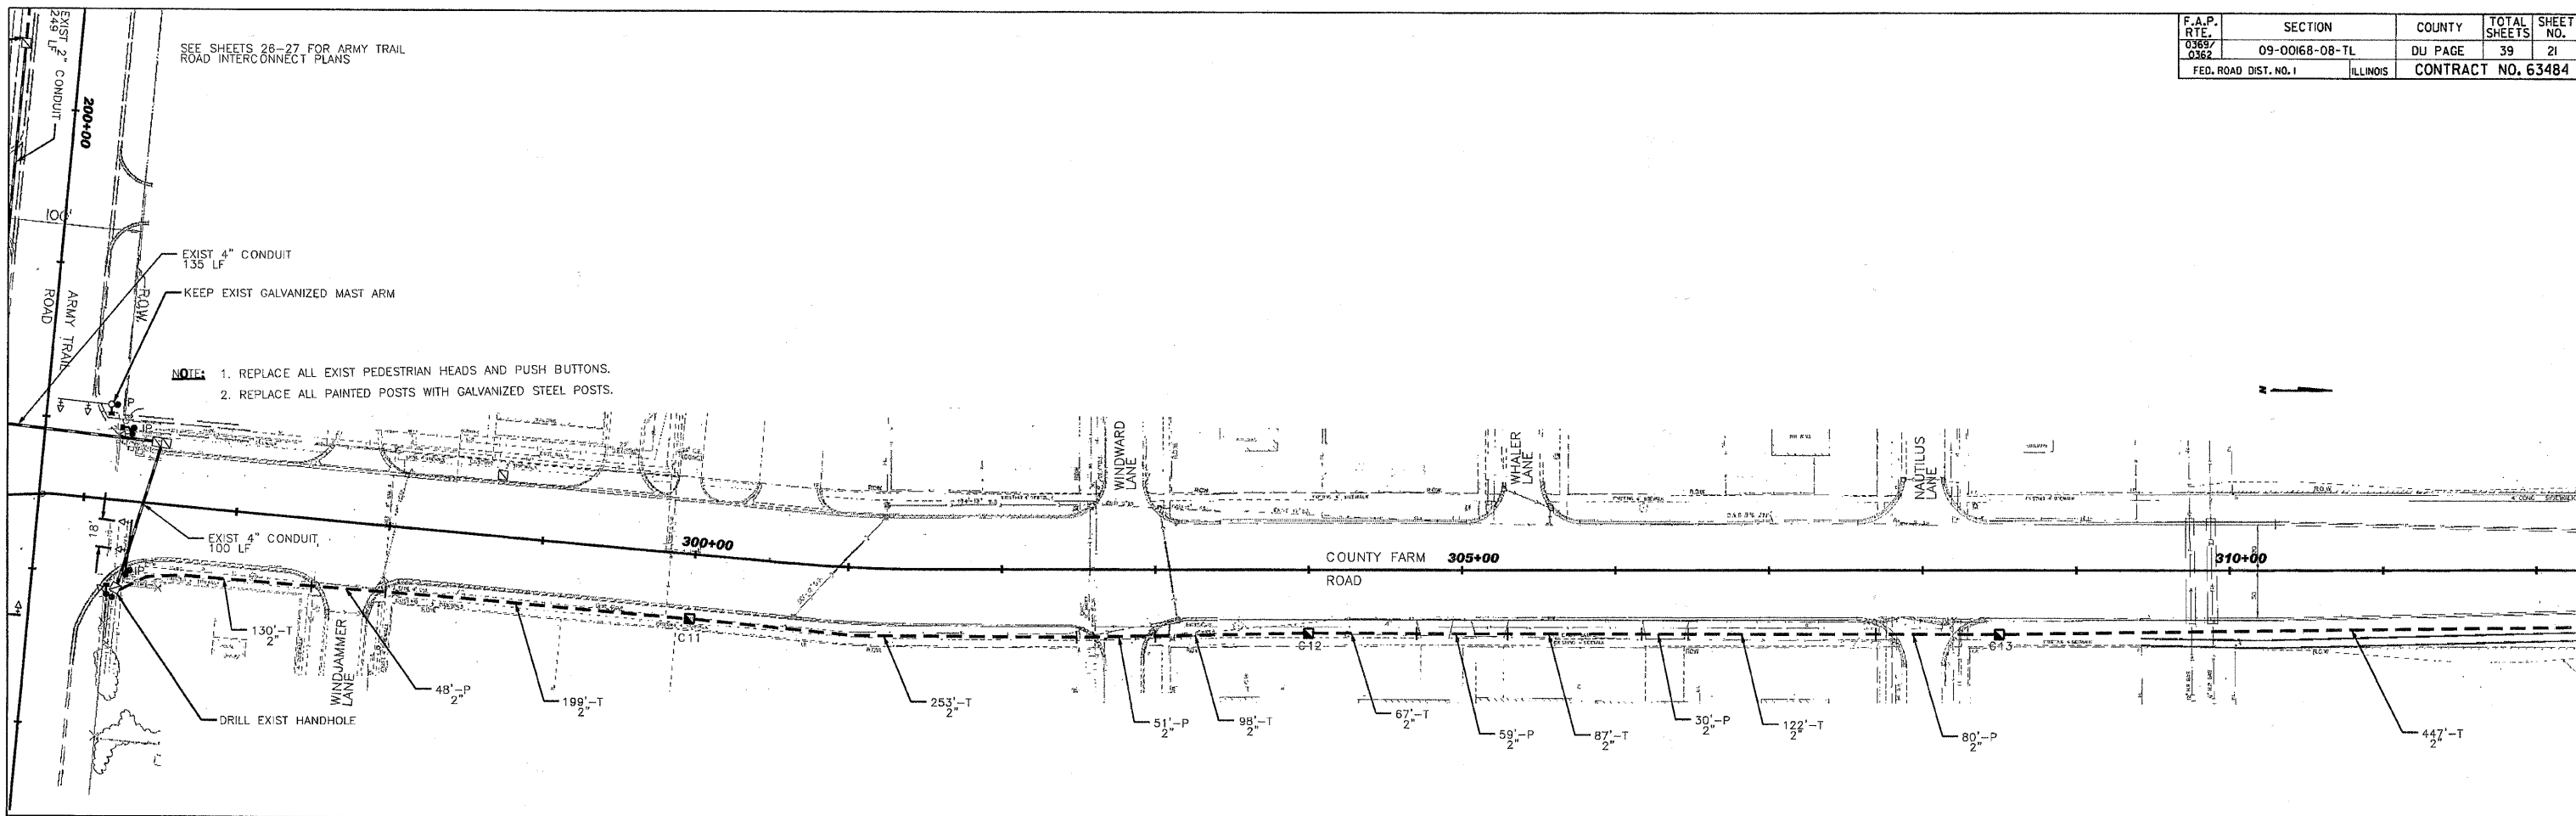

PLOT DATE = 04/18/18
FILE NAME = 0911684
PLOT SCALE = 1/4"=50'
USER NAME = 015088

DUPAGE COUNTY DIVISION OF TRANSPORTATION
COUNTY FARM ROAD INTERCONNECT PLAN
BIRCHBARK TRAIL TO
SCHICK ROAD

SCALE: 1"=50'
DATE: 4/23/18

DRAWN BY: TH
DESIGNED BY: TH
CHECKED BY: DAZ